


FINAL SURVEY	DATE
SURVEYED	BY
TEMPLATE	
NOTE BOOK	
AREAS CHECKED	
NO.	

ORIGINAL SURVEY	DATE
SURVEYED	BY
TEMPLATE	
NOTE BOOK	
AREAS CHECKED	
NO.	

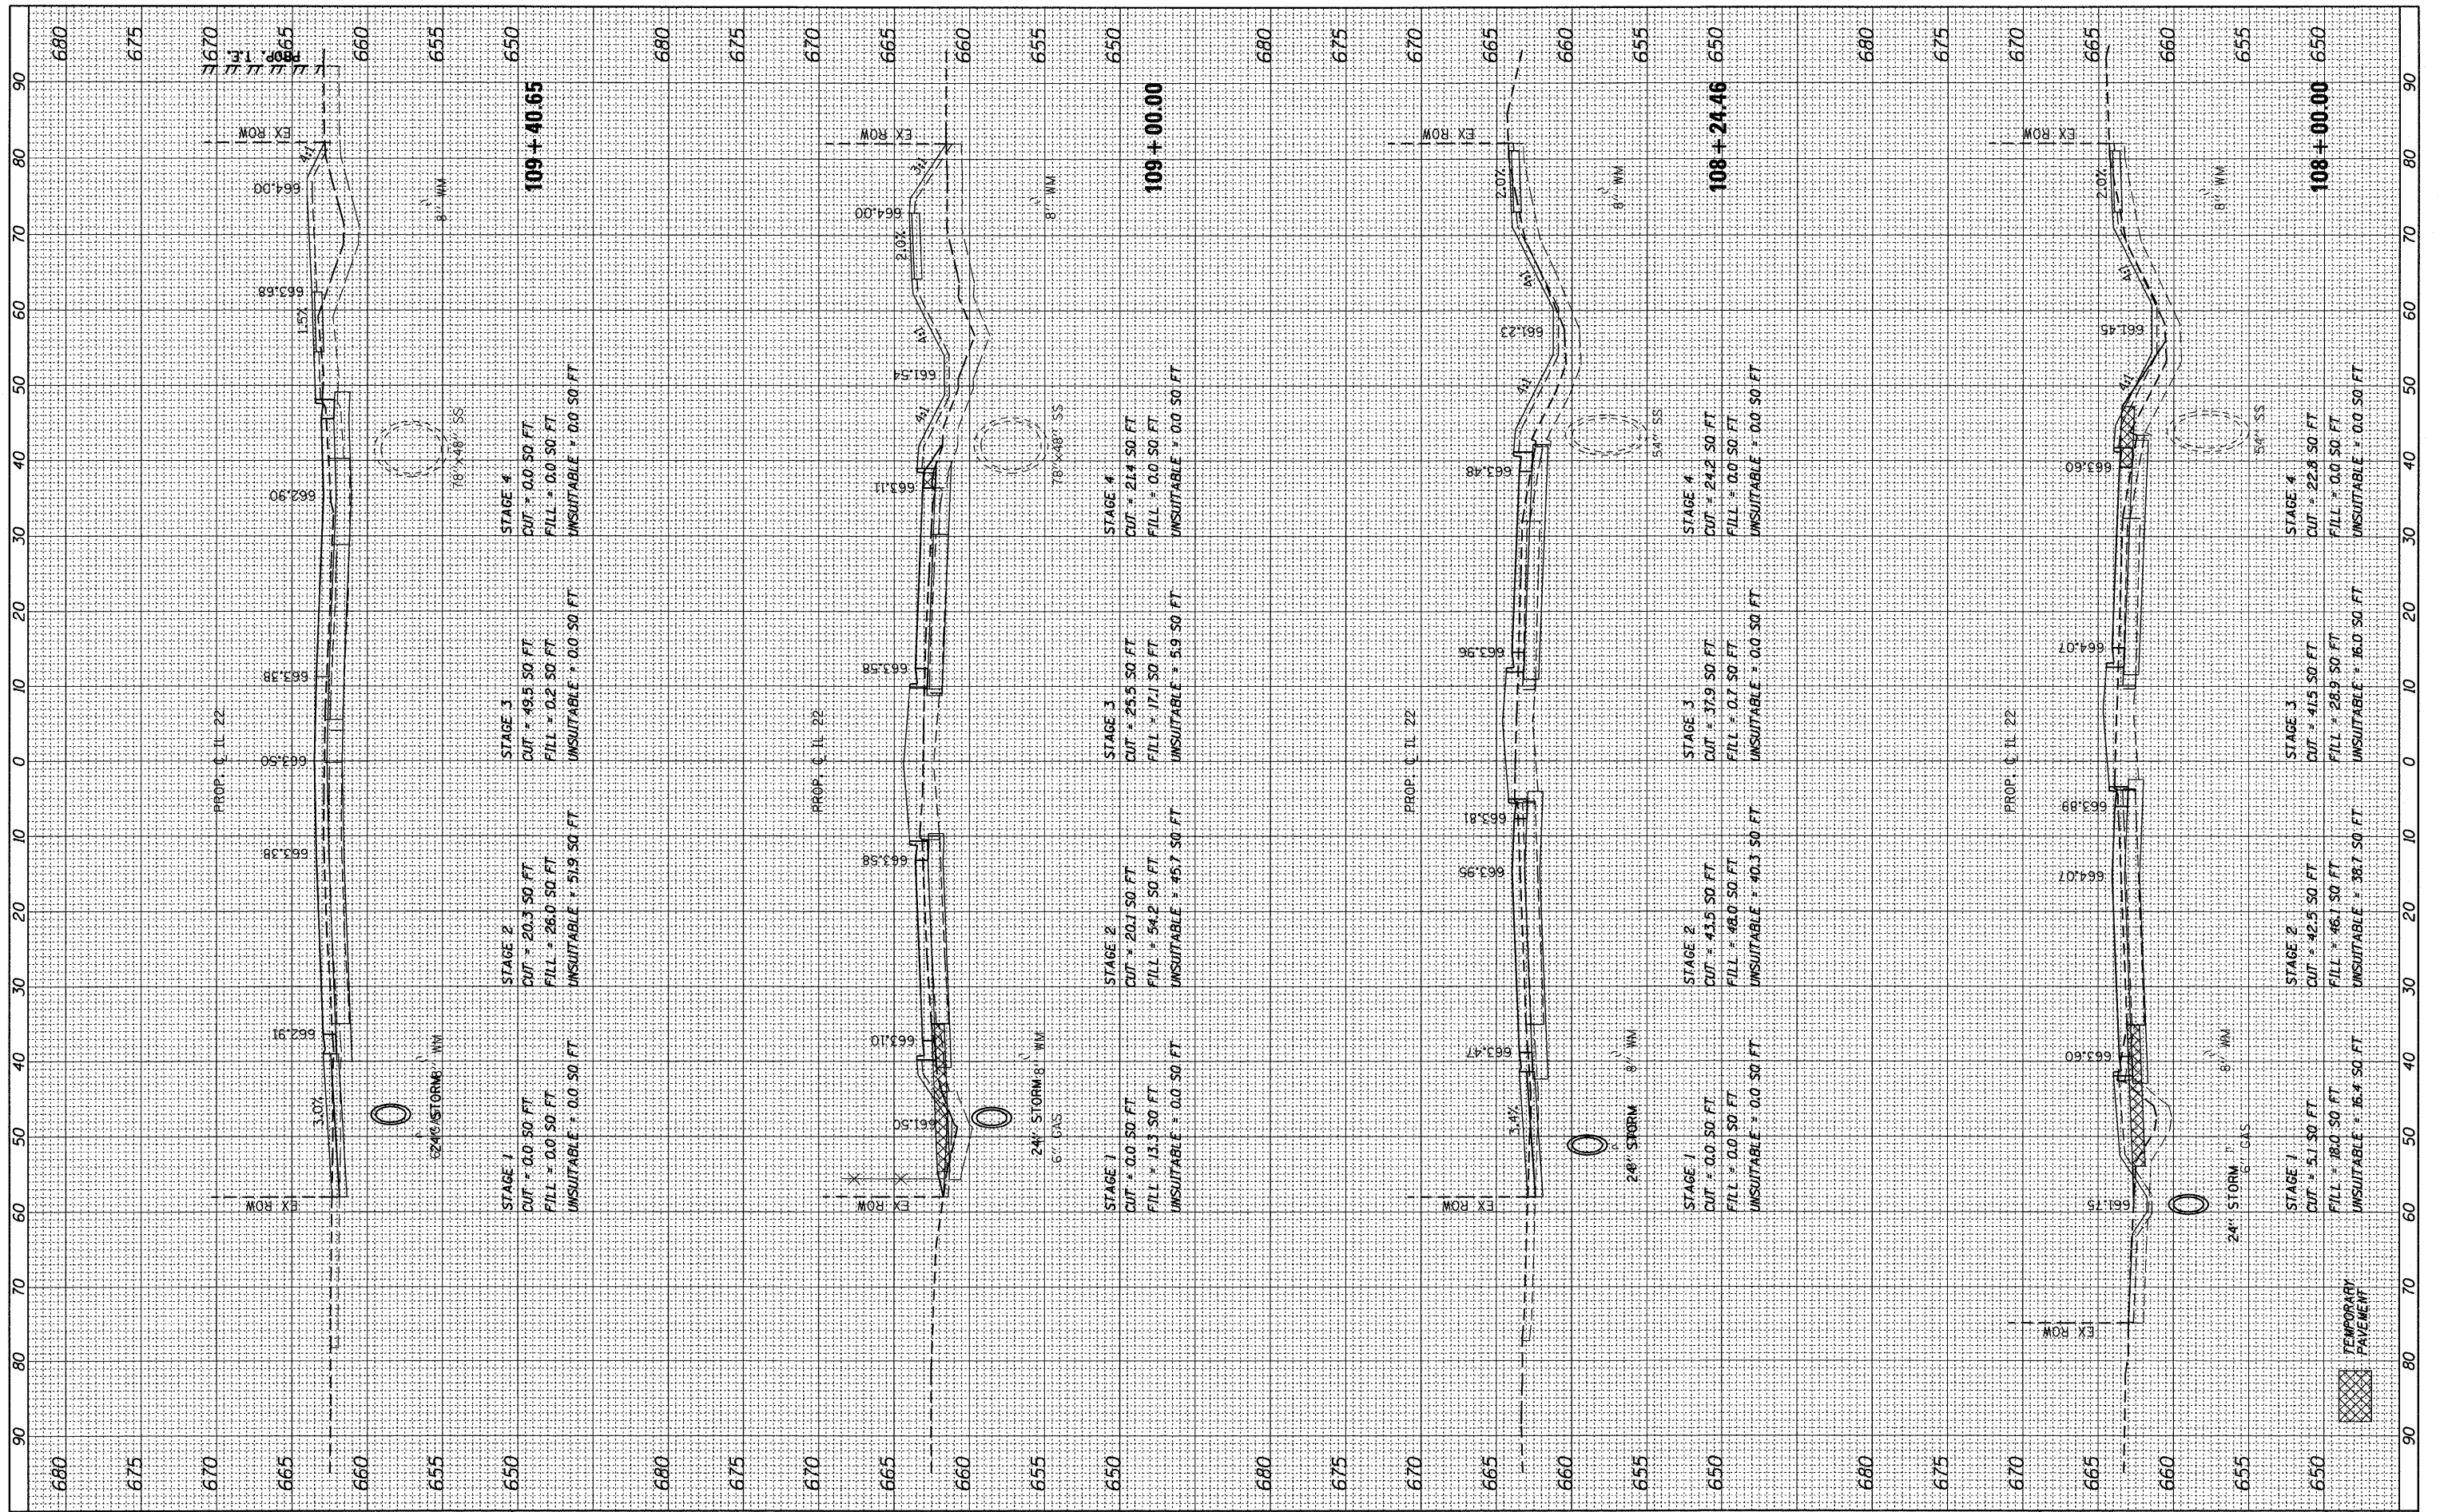

FILE NAME =	USER NAME = pociecha	DESIGNED - JPS	REVISED - 07/26/2010
W:\ILRTE22\2009 REVISIONS\CADD Sheets\revised sheets\160860-sh-t-XSEC_IL22.dgn		DRAWN - JPS	REVISED -
		CHECKED - JP	REVISED -
		DATE - 05/14/2010	REVISED -

**STATE OF ILLINOIS
DEPARTMENT OF TRANSPORTATION**

IL ROUTE 22 CROSS SECTIONS	
HORIZ. 1"=10'	
SCALE: VERT. 1"=5'	
SHEET NO. 212 OF 232 SHEETS	
STA. 108+00.00 TO STA. 109+40.65	

F.A.P. RTE. 337	SECTION 20R-4	COUNTY LAKE	TOTAL SHEETS 232	SHEET NO. 212
CONTRACT NO. 60860			ILLINOIS FED. AID PROJECT	