


FINAL SURVEY	BY	DATE
PLOTTED		
NOTE BOOK NO.		
AREAS CHECKED		

OPTIONAL SURVEY	BY	DATE
PLOTTED		
NOTE BOOK NO.		
AREAS CHECKED		

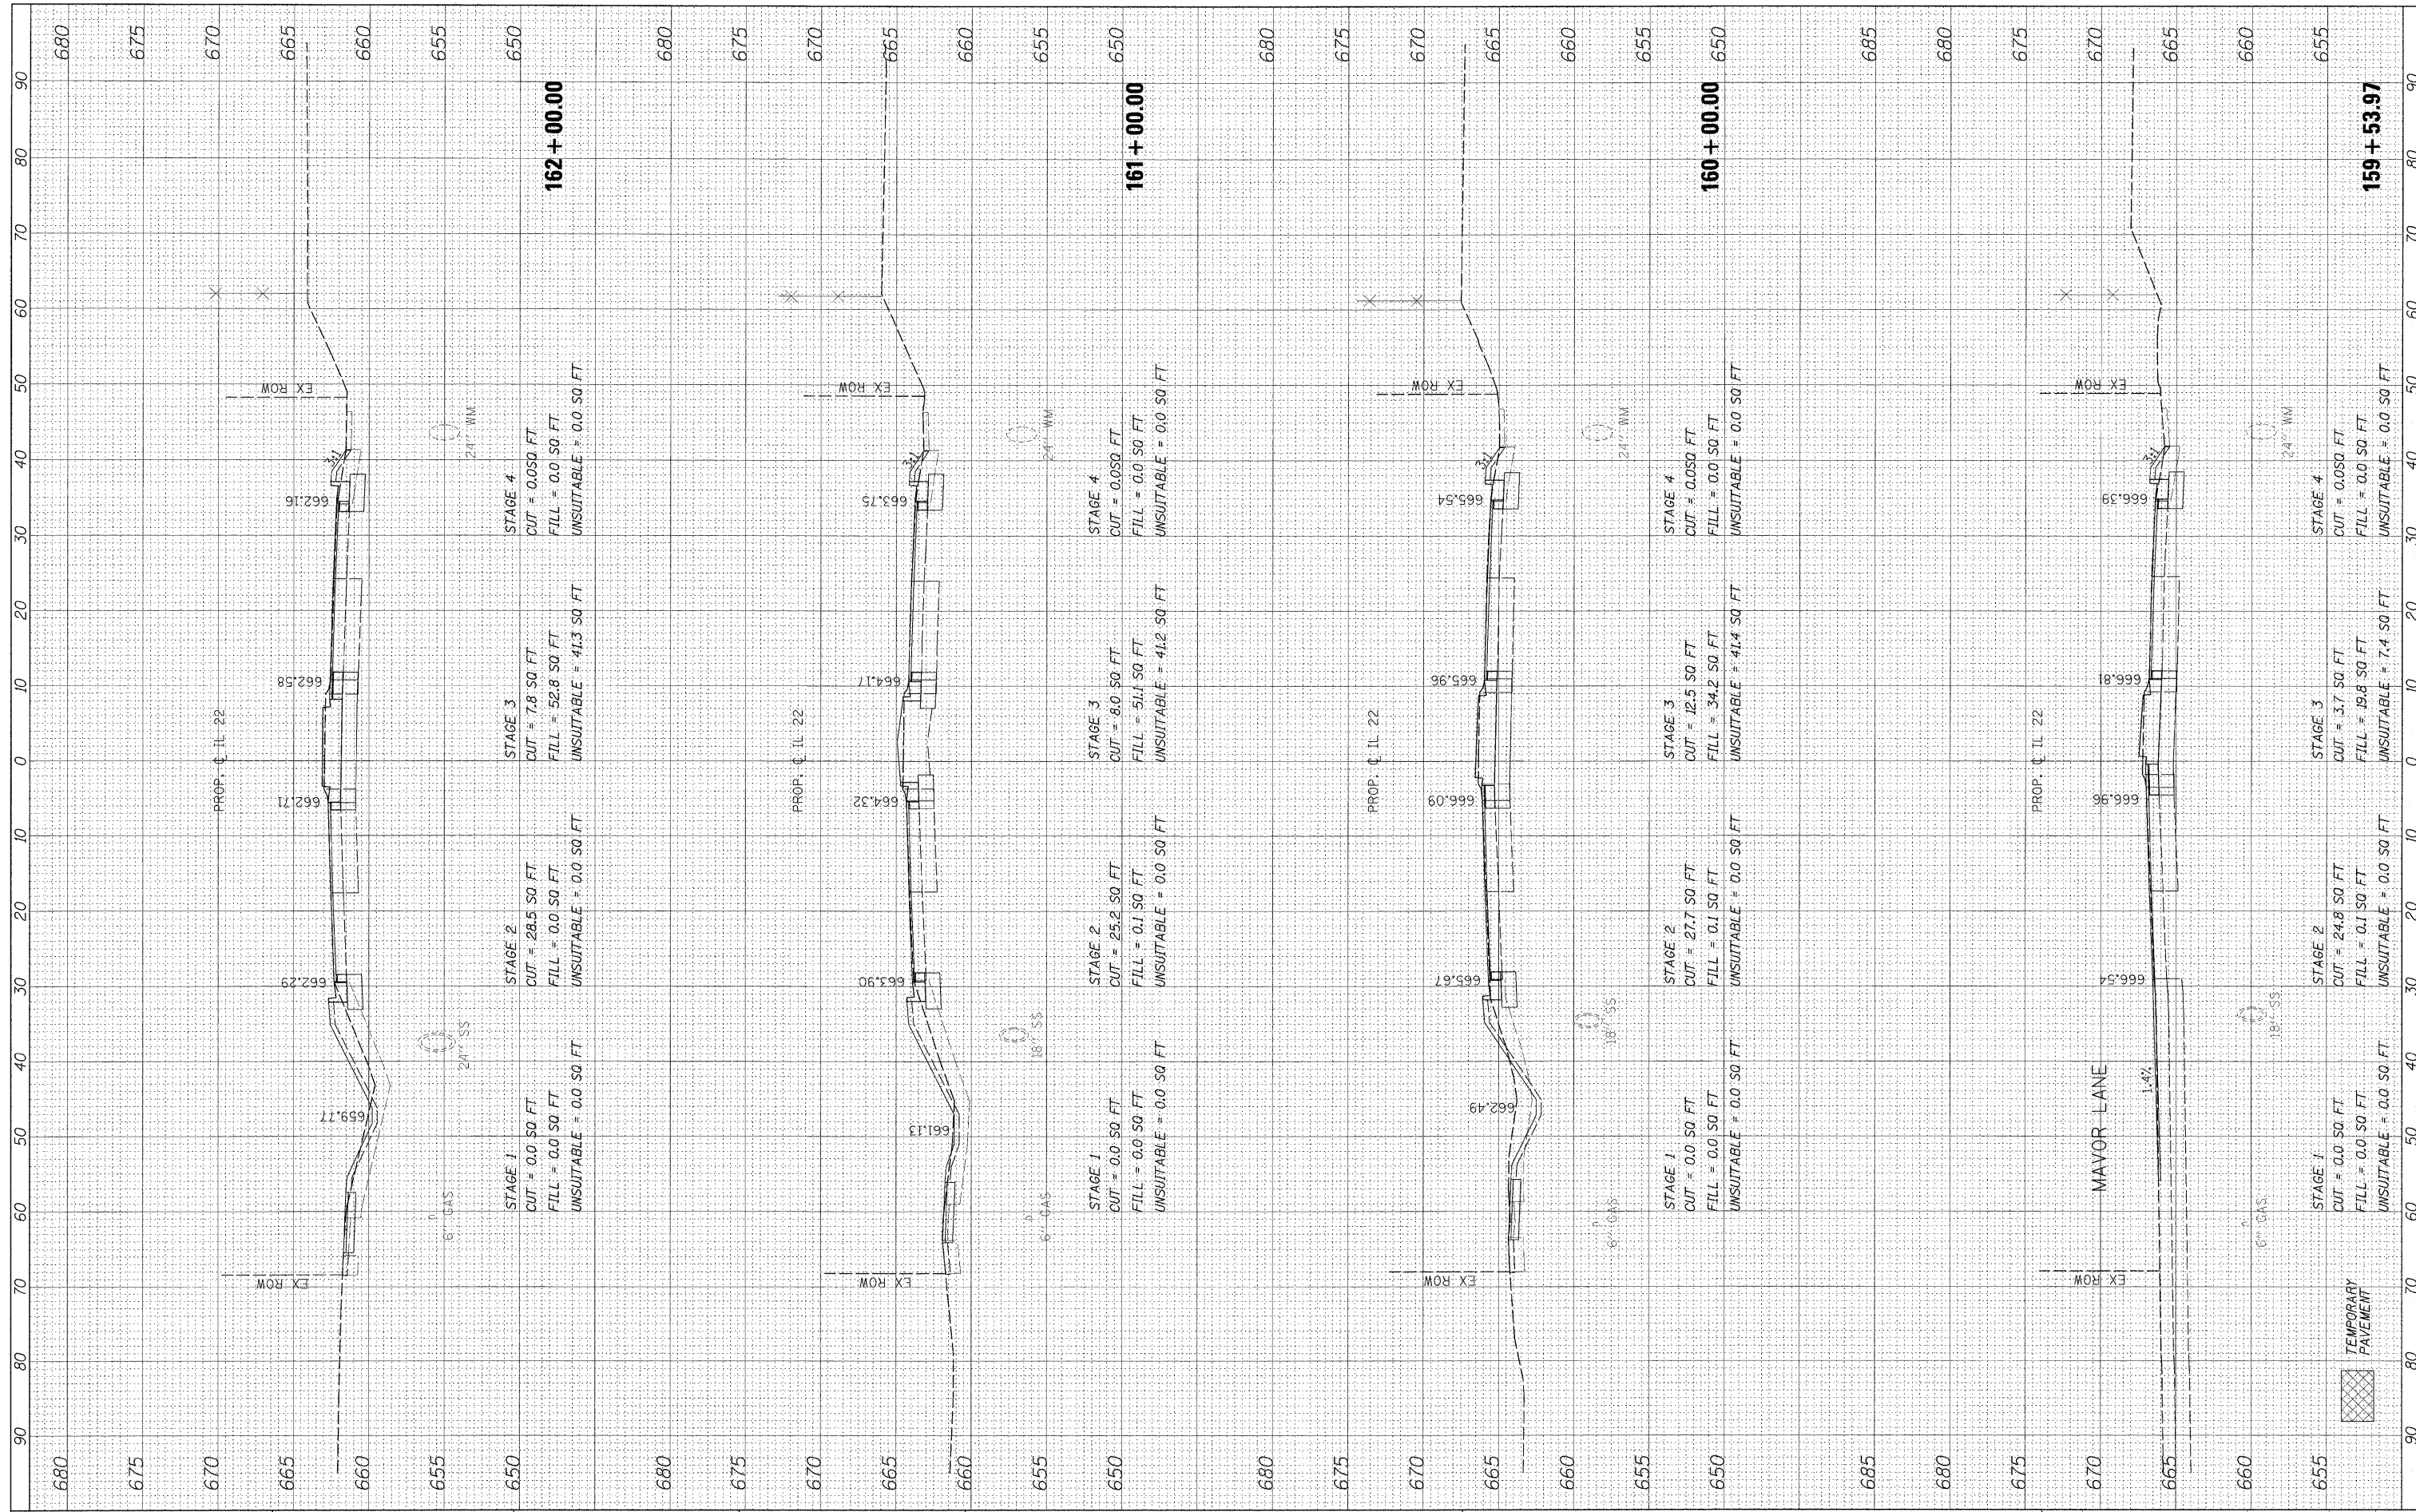

FILE NAME =	USER NAME = *USER*
FILEL	
	DESIGNED - JPS
	DRAWN - JPS
	CHECKED - JP
	DATE - 05/14/2010
	REVISIONS
	REVISIONS
	REVISIONS
	REVISIONS

STAGE 1	CUT = 0.0 SQ. FT.	FILL = 0.0 SQ. FT.	UNSUITABLE = 0.0 SQ. FT.
STAGE 2	CUT = 28.5 SQ. FT.	FILL = 0.0 SQ. FT.	UNSUITABLE = 0.0 SQ. FT.
STAGE 3	CUT = 7.8 SQ. FT.	FILL = 52.8 SQ. FT.	UNSUITABLE = 41.3 SQ. FT.
STAGE 4	CUT = 0.0 SQ. FT.	FILL = 0.0 SQ. FT.	UNSUITABLE = 0.0 SQ. FT.

STAGE 1	CUT = 0.0 SQ. FT.	FILL = 0.0 SQ. FT.	UNSUITABLE = 0.0 SQ. FT.
STAGE 2	CUT = 25.2 SQ. FT.	FILL = 0.1 SQ. FT.	UNSUITABLE = 0.0 SQ. FT.
STAGE 3	CUT = 8.0 SQ. FT.	FILL = 51.1 SQ. FT.	UNSUITABLE = 41.2 SQ. FT.
STAGE 4	CUT = 0.0 SQ. FT.	FILL = 0.0 SQ. FT.	UNSUITABLE = 0.0 SQ. FT.

STAGE 1	CUT = 0.0 SQ. FT.	FILL = 0.0 SQ. FT.	UNSUITABLE = 0.0 SQ. FT.
STAGE 2	CUT = 27.7 SQ. FT.	FILL = 0.1 SQ. FT.	UNSUITABLE = 0.0 SQ. FT.
STAGE 3	CUT = 12.5 SQ. FT.	FILL = 34.2 SQ. FT.	UNSUITABLE = 41.4 SQ. FT.
STAGE 4	CUT = 0.0 SQ. FT.	FILL = 0.0 SQ. FT.	UNSUITABLE = 0.0 SQ. FT.


STAGE 1	CUT = 0.0 SQ. FT.	FILL = 0.0 SQ. FT.	UNSUITABLE = 0.0 SQ. FT.
STAGE 2	CUT = 24.8 SQ. FT.	FILL = 0.1 SQ. FT.	UNSUITABLE = 0.0 SQ. FT.
STAGE 3	CUT = 3.7 SQ. FT.	FILL = 19.8 SQ. FT.	UNSUITABLE = 7.4 SQ. FT.
STAGE 4	CUT = 0.0 SQ. FT.	FILL = 0.0 SQ. FT.	UNSUITABLE = 0.0 SQ. FT.

**STATE OF ILLINOIS
DEPARTMENT OF TRANSPORTATION**

IL ROUTE 22 CROSS SECTIONS

HORIZ. 1"=10'
SCALE: VERT. 1"=5' SHEET NO. 222 OF 232 SHEETS STA. 159+53.97 TO STA. 162+00.00

F.A.P. RTE.	SECTION	COUNTY	TOTAL SHEETS	SHEET NO.
337	20R-4	LAKE	232	222
CONTRACT NO. 60860			ILLINOIS FED. AID PROJECT	

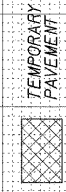

TEMPORARY PAVEMENT