


FINAL SURVEY	BY	DATE
SURVEYED		
PLOTTED		
NOTE BOOK NO.		
AREAS CHECKED		
AREAS CHECKED		

ORIGINAL SURVEY	BY	DATE
SURVEYED		
PLOTTED		
NOTE BOOK NO.		
AREAS CHECKED		
AREAS CHECKED		

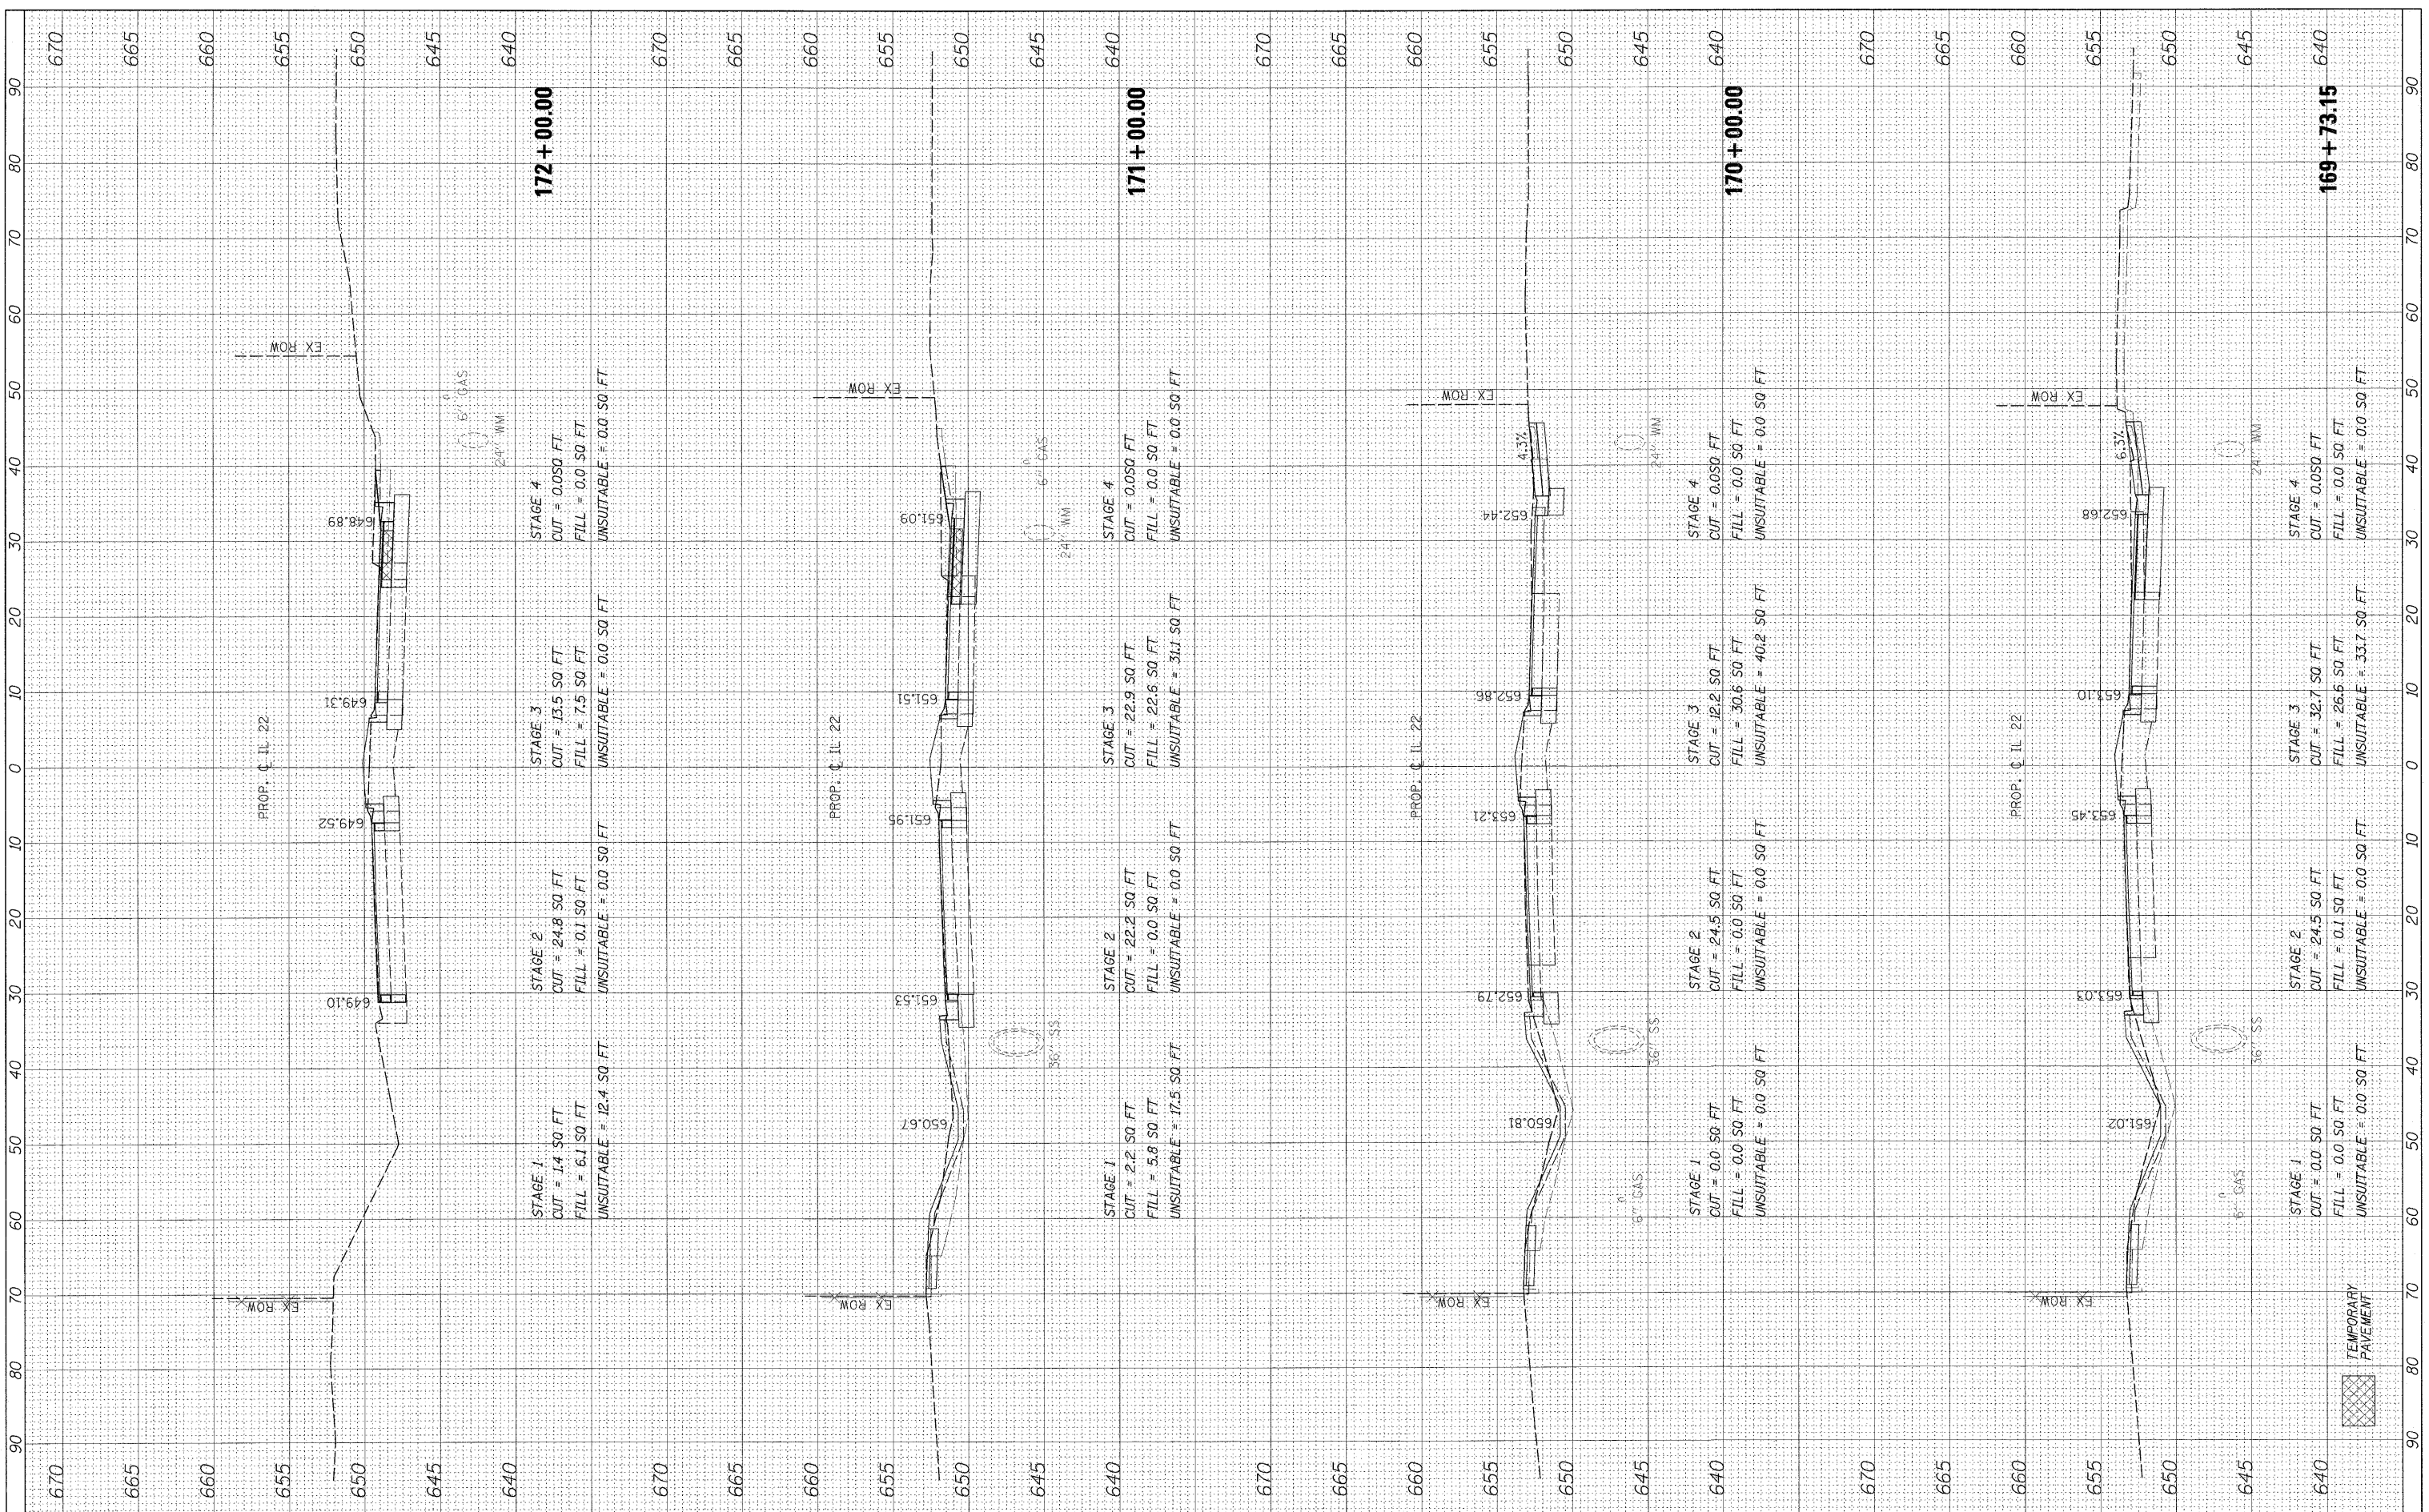

FILE NAME =  
#FILE#

USER NAME = #I/SFR#  
DESIGNED - JPS  
DRAWN - JPS  
CHECKED - JP  
DATE - 05/14/2010

REVISED -  
REVISED -  
REVISED -  
REVISED -

**STATE OF ILLINOIS  
DEPARTMENT OF TRANSPORTATION**

**IL ROUTE 22 CROSS SECTIONS**  
HORIZ. 1"=10'  
SCALE: VERT. 1"=5'  
SHEET NO. 225 OF 232 SHEETS  
STA. 169+73.15 TO STA. 172+00.00

F.A.P. RTE.	SECTION	COUNTY	TOTAL SHEETS	SHEET NO.
337	20R-4	LAKE	232	225
CONTRACT NO. 60860			ILLINOIS FED. AID PROJECT	