


FINAL SURVEY	SURVEYED	BY	DATE
PLOTTED	PLOTTED		
NOTE BOOK NO.	NOTE BOOK NO.		
AREAS CHECKED	AREAS CHECKED		

ORIGINAL SURVEY	SURVEYED	BY	DATE
PLOTTED	PLOTTED		
NOTE BOOK NO.	NOTE BOOK NO.		
AREAS CHECKED	AREAS CHECKED		

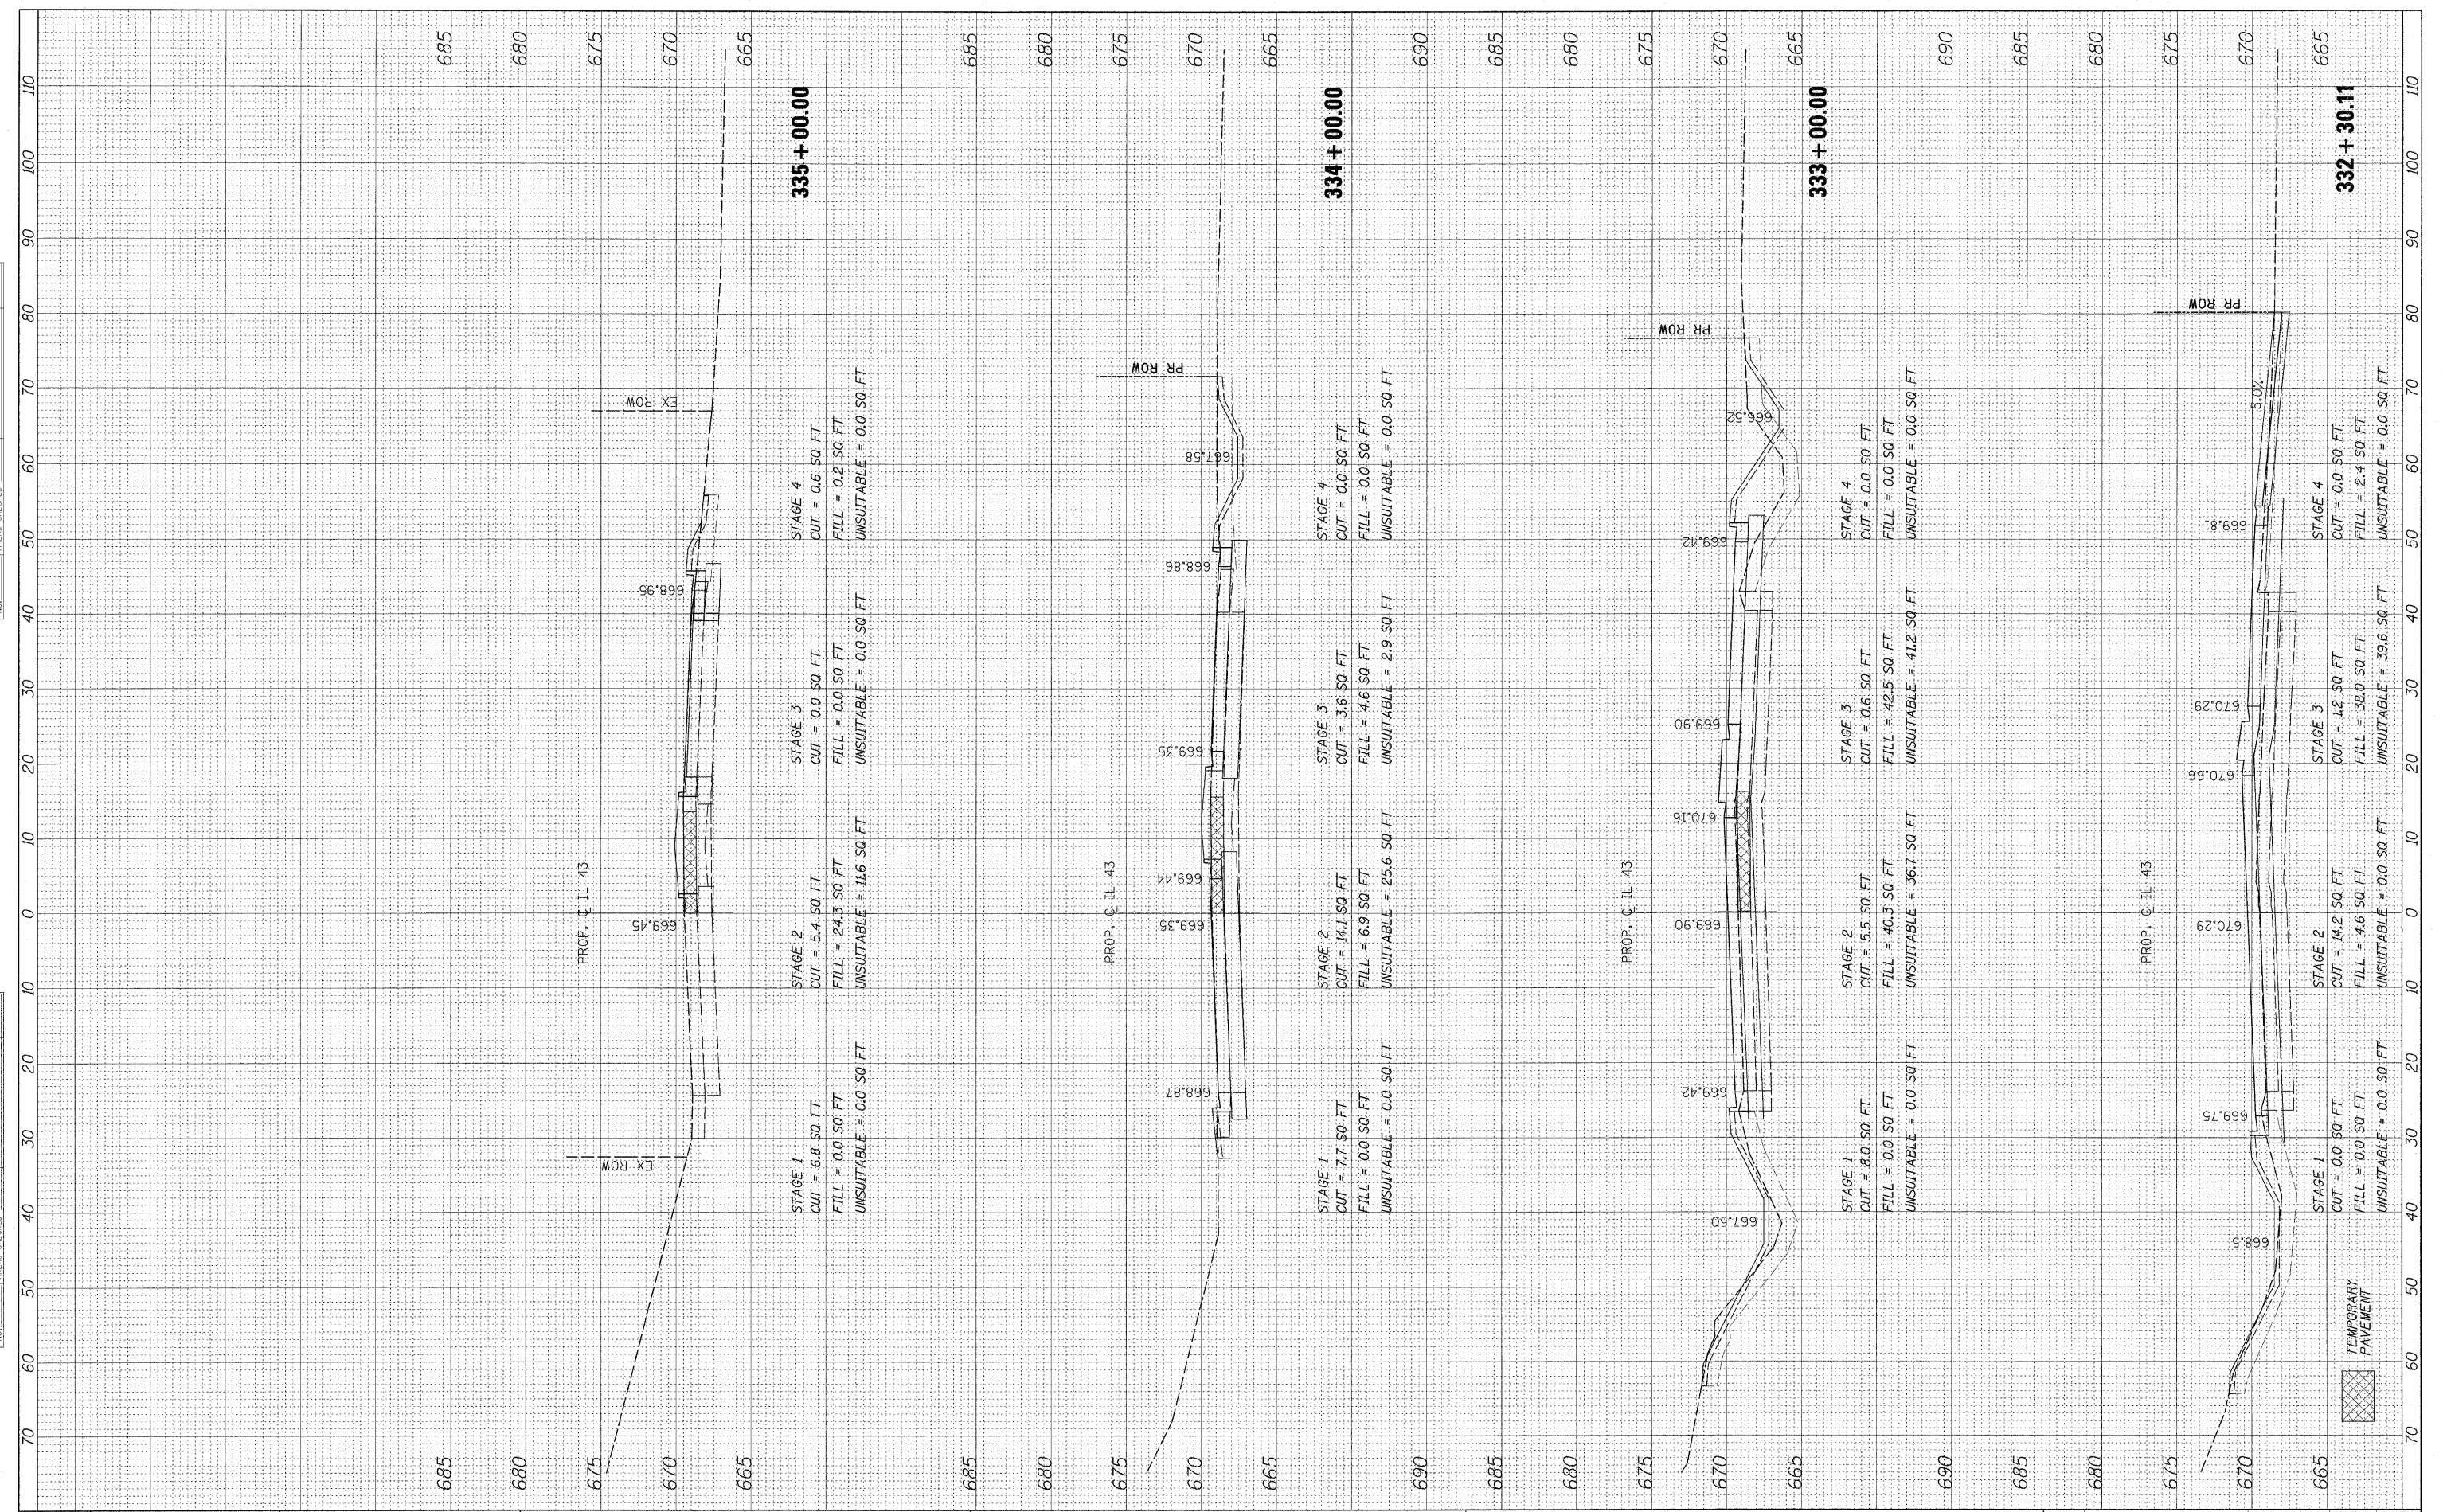

FILE NAME = #FILE#

USER NAME = #USER#	DESIGNED - JPS	REVISED -
PLLOT SCALE = #SCALE#	DRAWN - JPS	REVISED -
PLLOT DATE = #DATE#	CHECKED - JP	REVISED -
	DATE - 05/14/2010	REVISED -

**STATE OF ILLINOIS
DEPARTMENT OF TRANSPORTATION**

WAUKEGAN ROAD CROSS SECTIONS
HORIZ. 1"=10'
SCALE: VERT. 1"=5' SHEET NO. 231 OF 232 SHEETS STA. 332+30.11 TO STA. 335+00.00

F.A.P. RTE.	SECTION	COUNTY	TOTAL SHEETS	SHEET NO.
337	20R-4	LAKE	232	231
ILLINOIS FED. AID PROJECT			CONTRACT NO. 60860	