


EXISTING TYPICAL SECTION
STA 615+00 TO STA 860+00

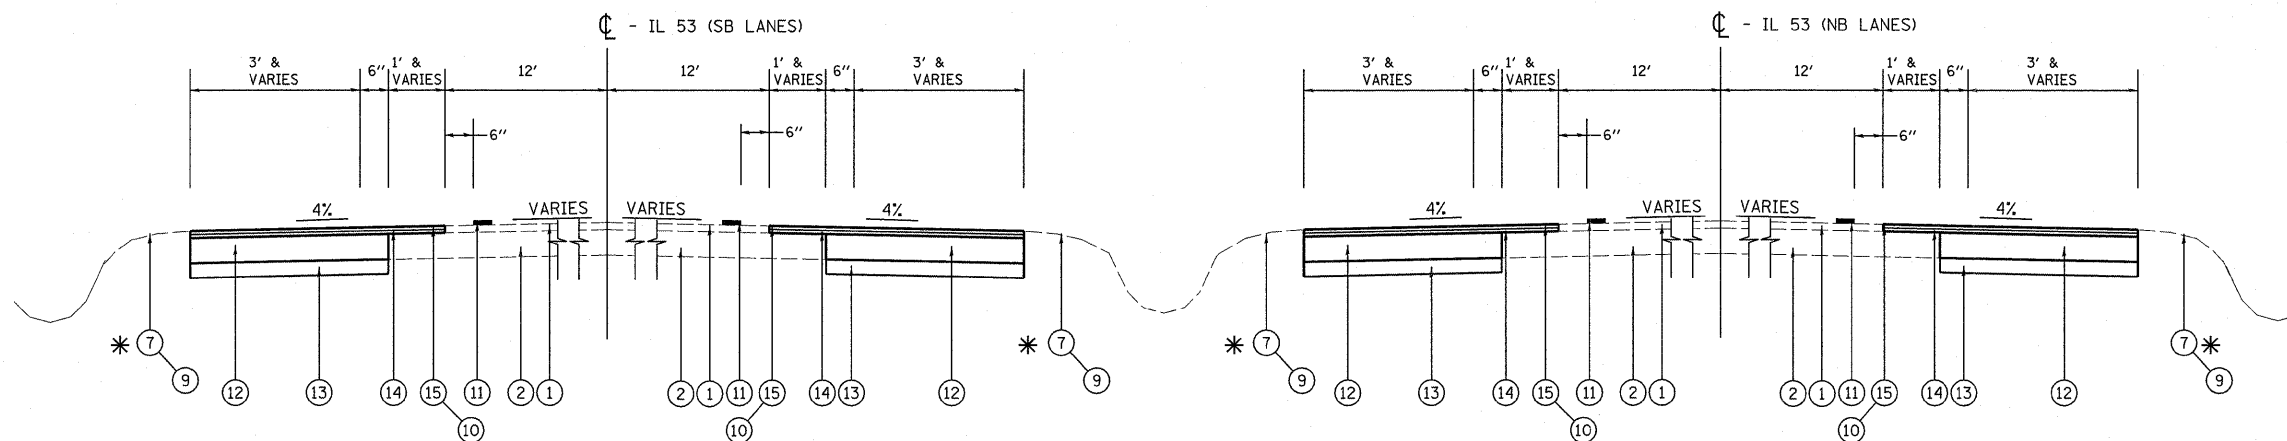

PROPOSED TYPICAL SECTION
STA 615+00 TO STA 860+00

LEGEND

- ① EXISTING HOT-MIX ASPHALT SURFACE
- ② EXISTING P.C.C. BASE COURSE
- ③ EXISTING PAVEMENT MARKING LINE, 4"
- ④ EXISTING HOT-MIX ASPHALT SURFACE REMOVAL, 2 1/2"
- ⑤ EXISTING AGGREGATE OR GRASS SHOULDER
- ⑥ PROPOSED REMOVAL AND DISPOSAL OF UNSUITABLE MATERIAL
- ⑦ PROPOSED AGGREGATE WEDGE SHOULDER, TYPE B
- ⑧ PROPOSED PAVEMENT REMOVAL
- ⑨ PROPOSED GRADING AND SHAPING SHOULDERS (WHERE NECESSARY)
- ⑩ PROPOSED SHOULDER RUMBLE STRIPES, (16" WIDE)
- ⑪ PROPOSED THERMOPLASTIC PAVEMENT MARKING LINE, 4"
- ⑫ PROPOSED HOT-MIX ASPHALT BASE COURSE, 6" (IN 2 LIFTS)
- ⑬ PROPOSED SUBBASE GRANULAR MATERIAL TYPE B, 4"
- ⑭ PROPOSED POLYMERIZED LEVELING BINDER (MM), IL-4.75, N50, 1"
- ⑮ PROPOSED HMA SURFACE COURSE, MIX "D", N70, 1 1/2"

NOTE:

* AGGREGATE SHOULDER, TYPE B SHALL BE PLACED IN GAPS BETWEEN THE PROPOSED SHOULDER AND THE EXISTING OR PROPOSED GUARDRAIL. THE THICKNESS AT THE AGGREGATE SHALL BE 4 INCHES OR AS DIRECTED BY THE ENGINEER.

BETWEEN STA 267+00 TO STA 282+00 AND STA 600+00 TO STA 615+00 ROADWORK WILL BE LIMITED TO PROPOSED "SHOULDER RUMBLE STRIP". THE OUTSIDE AND INSIDE LANE LINES SHALL ALSO BE RE-STRIPED WITH "THERMOPLASTIC PAVEMENT MARKING - LINE, 4 INCHES"

FILE NAME =	USER NAME = qureshiya	DESIGNED -	REVISED -	STATE OF ILLINOIS DEPARTMENT OF TRANSPORTATION	TYPICAL SECTIONS			F.A.P. RTE.	SECTION	COUNTY	TOTAL SHEETS	SHEET NO.	
ci:\pw_work\pwidot\qureshiya\d0212316\012	609-sht-plan.dgn	DRAWN -	REVISED -		SCALE: NONE	SHEET NO. 4 OF 4 SHEETS	STA.	TO STA.	2010-133-I	WILL	54	8	
	PLOT SCALE = 50.0000' / IN.	CHECKED -	REVISED -						* 846/357				CONTRACT NO. 60F75
	PLOT DATE = 10/28/2010	DATE -	REVISED -							ILLINOIS FED. AID PROJECT			