



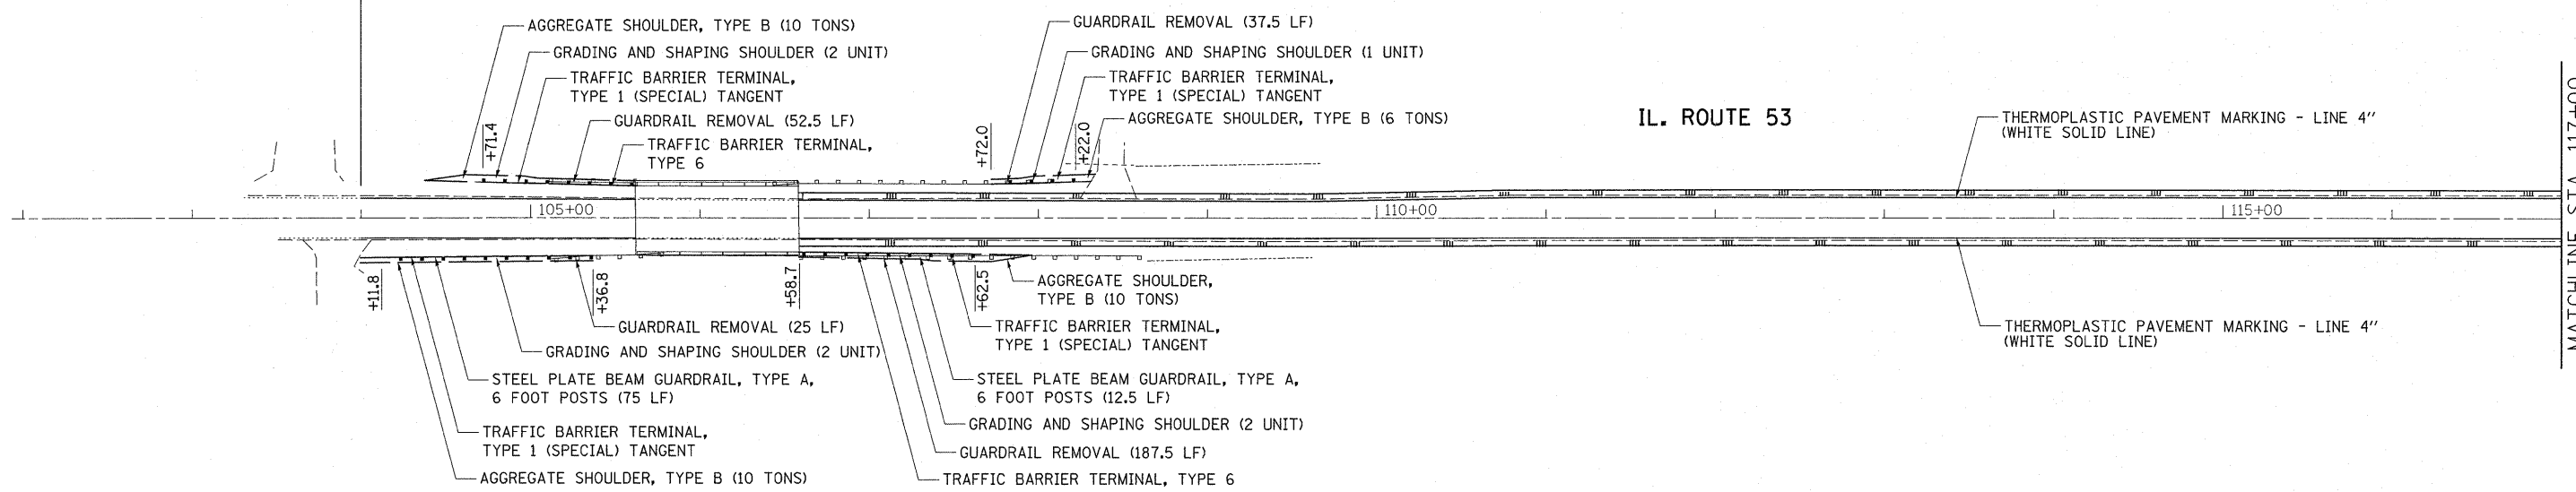

**BEGIN IMPROVEMENT
STA. 104 + 00**

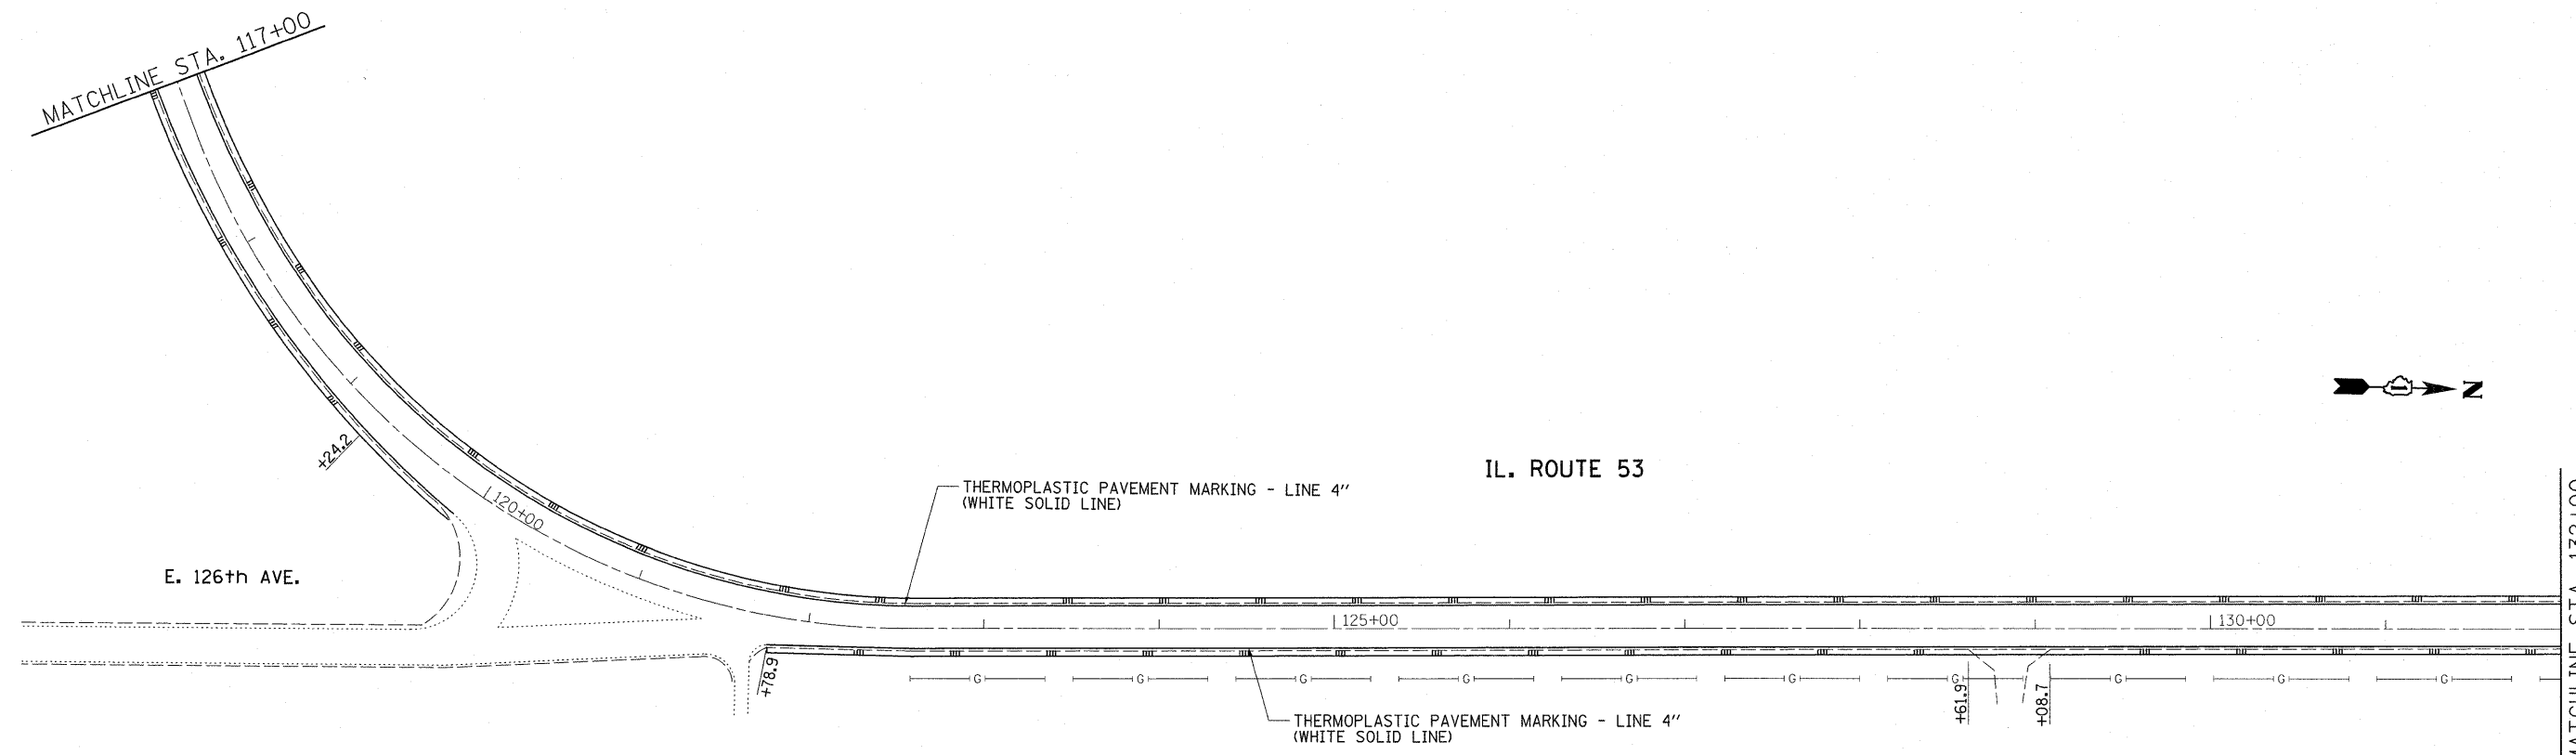

MATCHLINE STA. 117+00



LEGEND

||| PROPOSED SHOULDER RUMBLE STRIPS

FILE NAME =	USER NAME = qureshiya	DESIGNED -	REVISED -
c:\pw\work\p1\dot\qureshiya\0212337\012609-sht-plen.dgn		DRAWN -	REVISED -
PLOT SCALE = 50.0000' / IN.		CHECKED -	REVISED -
PLOT DATE = 10/28/2010		DATE -	REVISED -

**STATE OF ILLINOIS
DEPARTMENT OF TRANSPORTATION**

**ROADWAY PLAN
IL. ROUTE 53 (FORKED CREEK - US 52)**

SCALE: 1"=50' SHEET NO. OF SHEETS STA. TO STA.

F.A.P. RTE. 846/357	SECTION 2010-133-1	COUNTY WILL	TOTAL SHEETS 54	SHEET NO. 9
				CONTRACT NO. 60F75
ILLINOIS FED. AID PROJECT				

MATCHLINE STA. 117+00

MATCHLINE STA. 132+00