

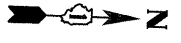


IL. ROUTE 53

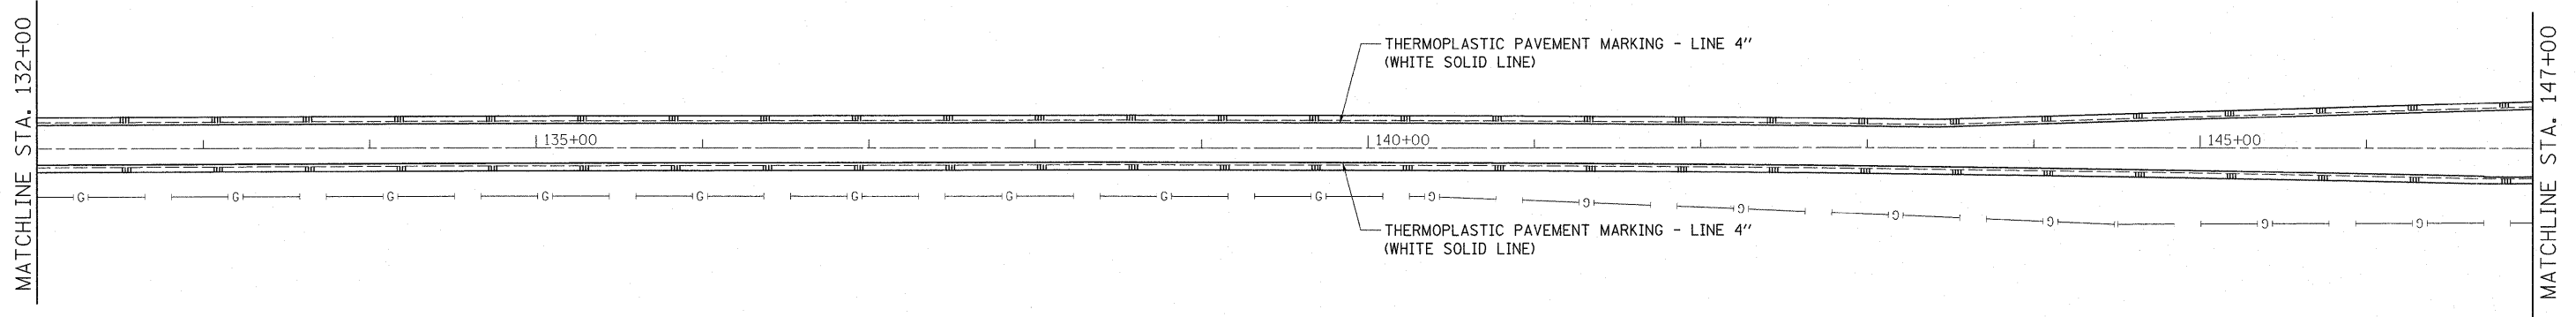

IL. ROUTE 53

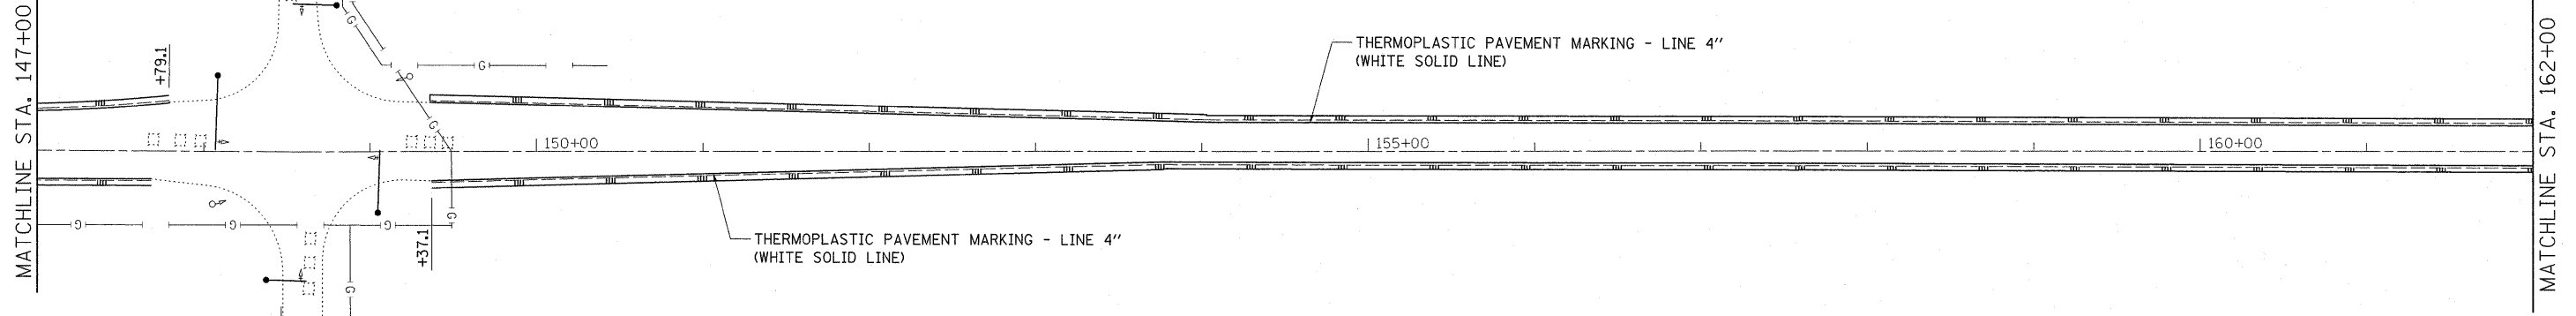

LEGEND

||| ||| PROPOSED SHOULDER RUMBLE STRIPS

FILE NAME = c:\pwork\pwork\qureshiya\0212337\0122609-sht-pln.dgn	USER NAME = qureshiya	DESIGNED -	REVISED -	STATE OF ILLINOIS DEPARTMENT OF TRANSPORTATION	ROADWAY PLAN			F.A.P. RTE.	SECTION	COUNTY	TOTAL SHEETS	SHEET NO.				
	PLT SCALE = 50.0000' / IN.	CHECKED -	REVISED -		SCALE: 1"=50'	SHEET NO.	OF	SHEETS	STA.	TO STA.	846/357	2010-133-1	WILL	54	10	
	PLT DATE = 10/29/2010	DATE -	REVISED -													
											CONTRACT NO. 60F75		ILLINOIS FED. AID PROJECT			