
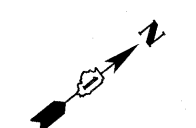
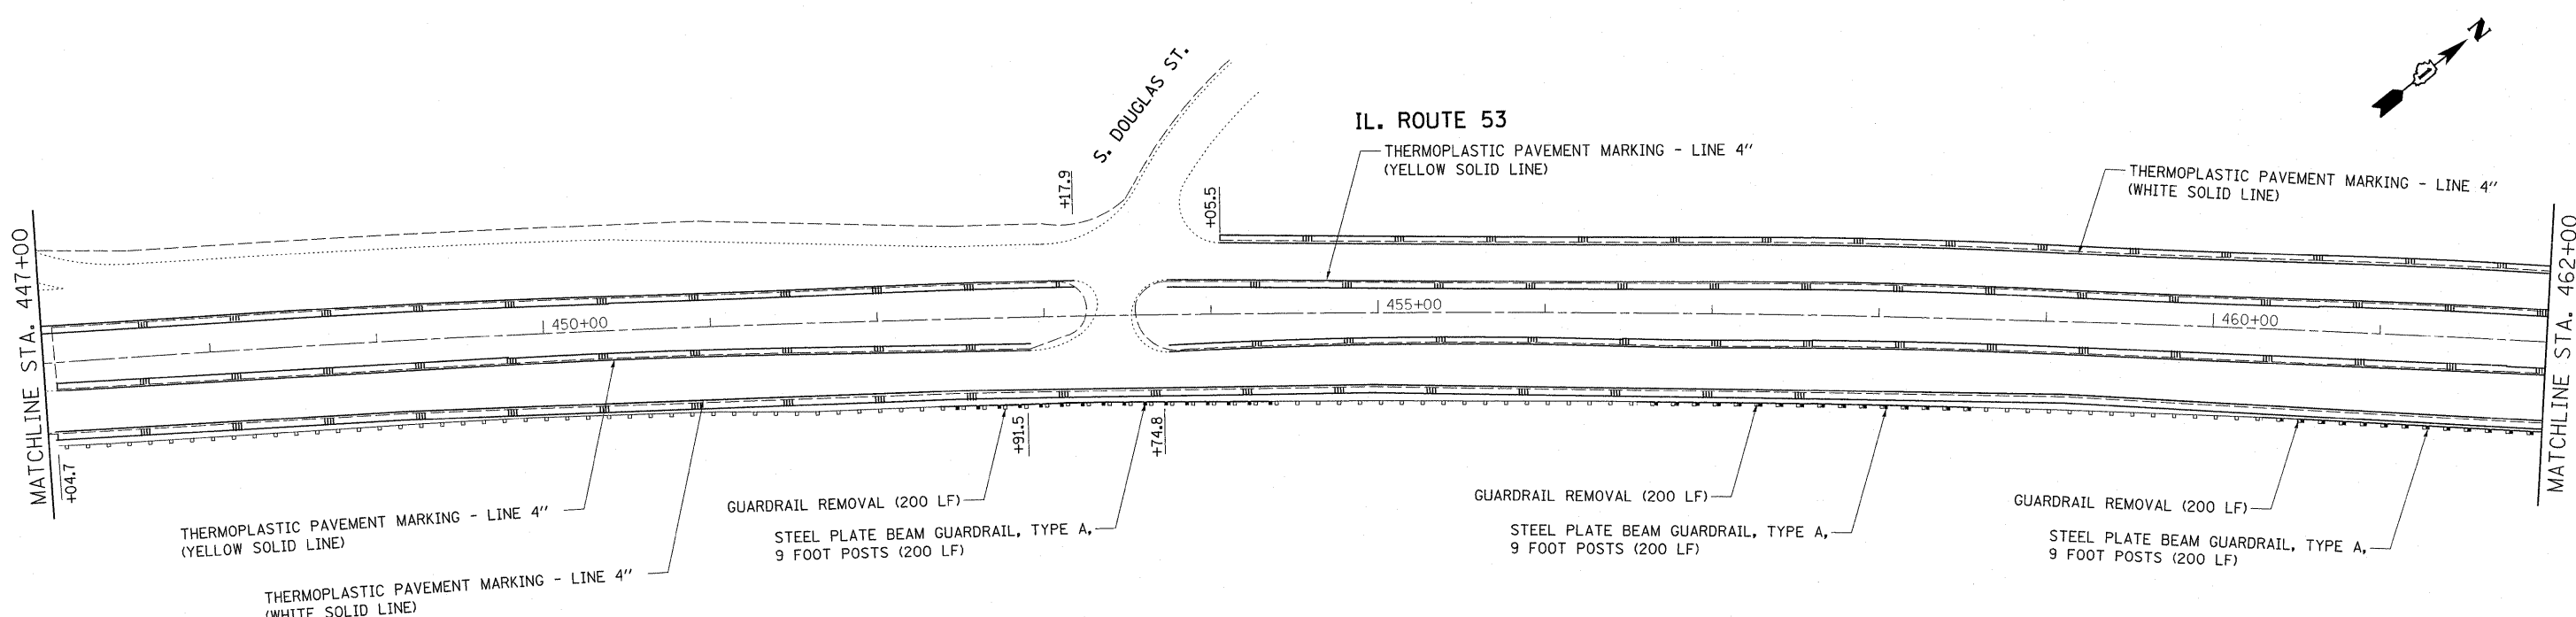
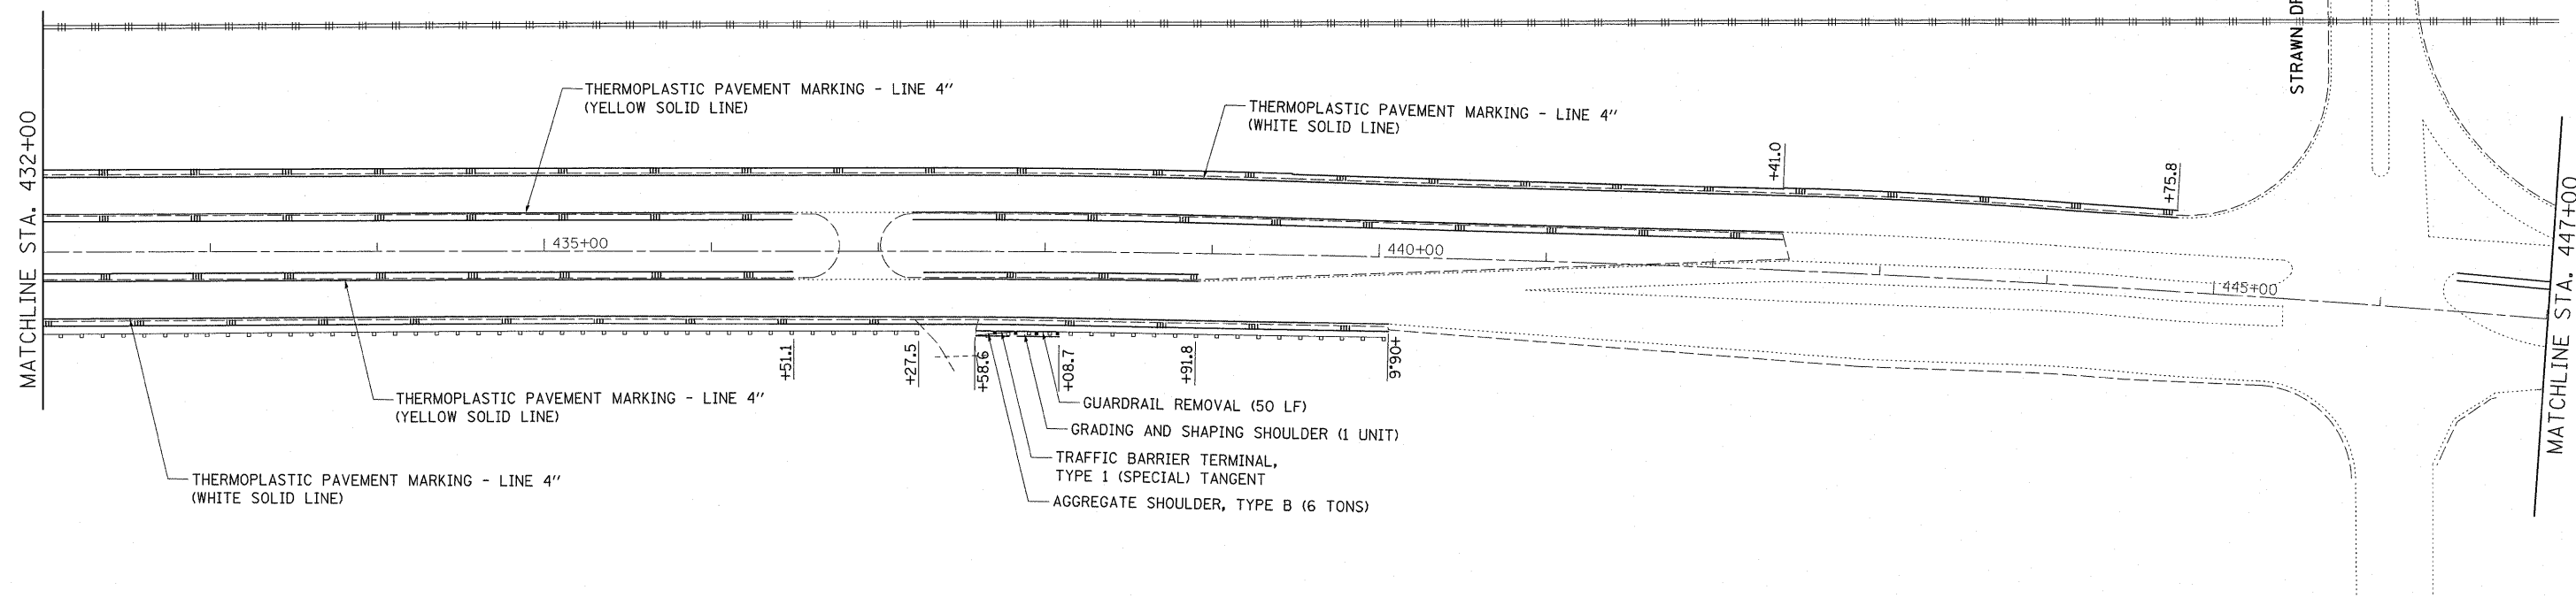


IL. ROUTE 53

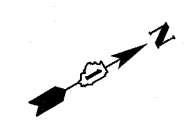

LEGEND

--- PROPOSED SHOULDER RUMBLE STRIPS

FILE NAME =	USER NAME = qureshiya	DESIGNED -	REVISED -	STATE OF ILLINOIS DEPARTMENT OF TRANSPORTATION	ROADWAY PLAN			F.A.P. RTE.	SECTION	COUNTY	TOTAL SHEETS	SHEET NO.
c:\pw_work\pwsdot\qureshiya\d0212337\012609-sht-plen.dgn		DRAWN -	REVISED -		IL. ROUTE 53 (FORKED CREEK - US 52)			846/357	2010-133-1	WILL	54	20
		CHECKED -	REVISED -		SCALE: 1"=50'			SHEET NO. OF SHEETS STA. TO STA.			CONTRACT NO. 60F75	
		DATE = 10/29/2010	REVISED -		ILLINOIS FED. AID PROJECT							