



IL. ROUTE 53

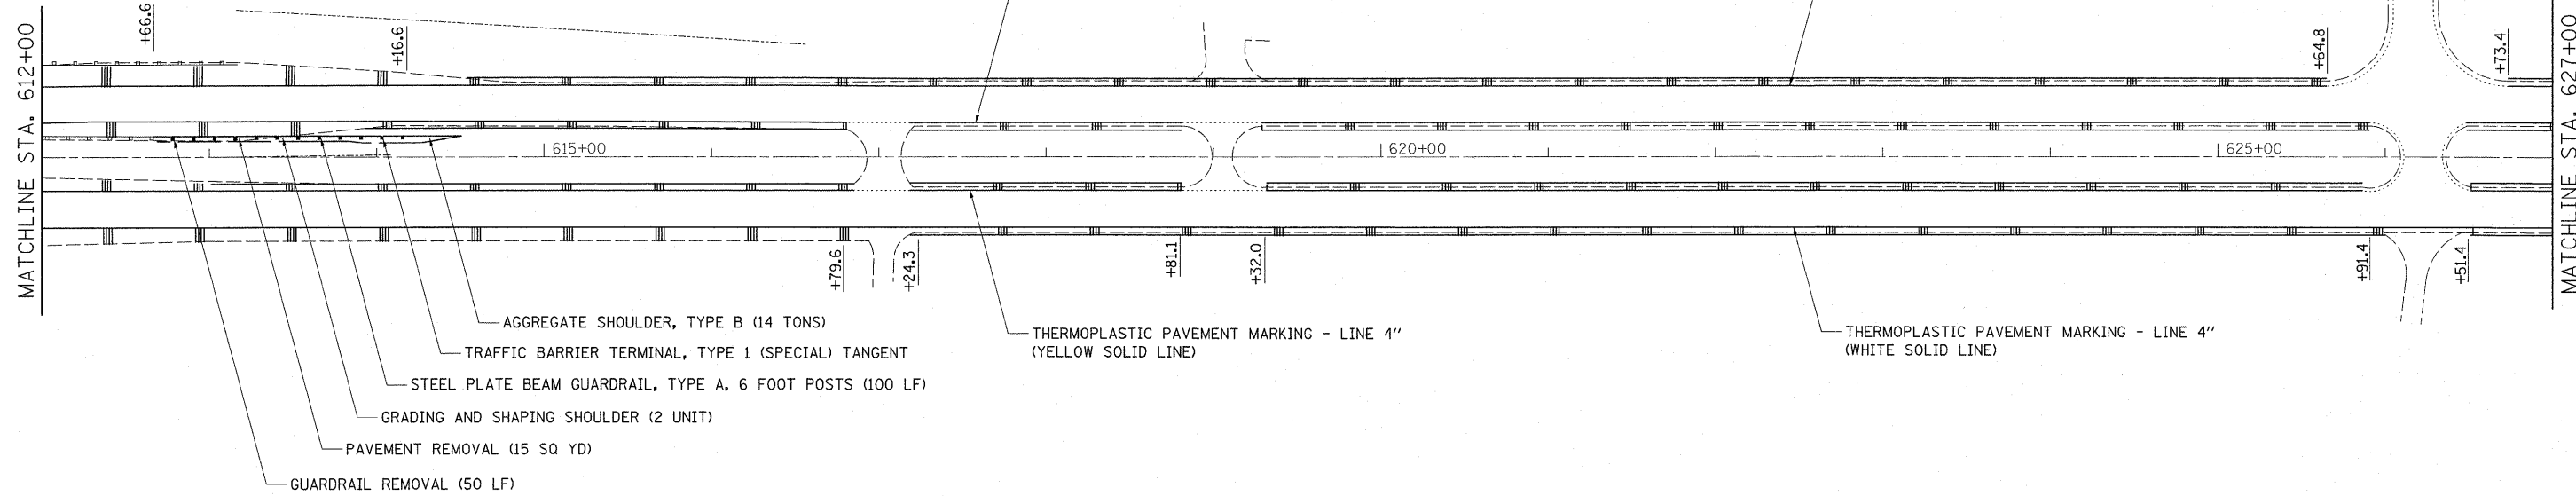

IL. ROUTE 53

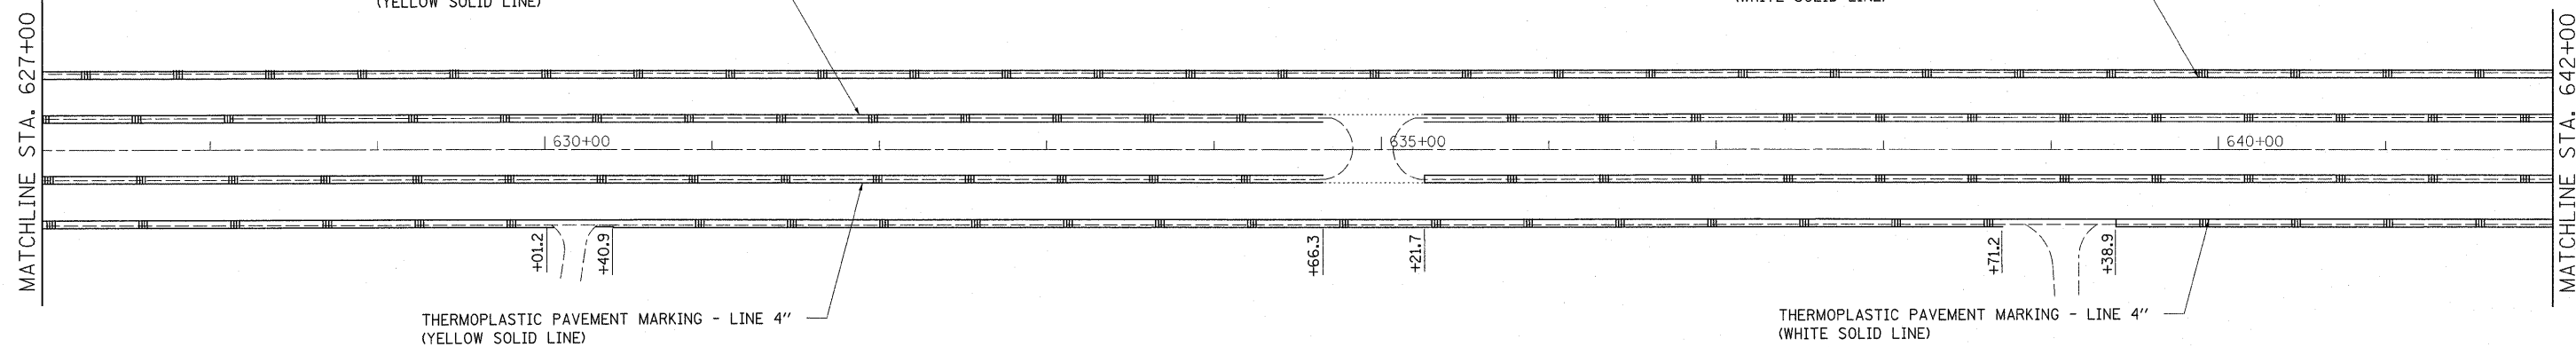

BETWEEN STA 267+00 TO STA 282+00 FOR SB LANES AND STA 270+00 TO STA 276+00 FOR NB LANES AND STA 586+00 TO 613+00 ROADWORK WILL BE LIMITED TO PROPOSED "SHOULDER RUMBLE STRIP" ON THE OUTSIDE LANES AND "PROPOSED RUMBLE STRIP, SPECIAL" ON THE INSIDE LANES. THE OUTSIDE AND INSIDE LANE LINES SHALL ALSO BE RE-STRIPED WITH "THERMOPLASTIC PAVEMENT MARKING - LINE, 4 INCHES"

LEGEND

||| ||| PROPOSED SHOULDER RUMBLE STRIPS

FILE NAME =	USER NAME = qureshiya	DESIGNED -	REVISED -	STATE OF ILLINOIS DEPARTMENT OF TRANSPORTATION	ROADWAY PLAN IL. ROUTE 53 (FORKED CREEK - US 52)			F.A.P. RTE. 846/357	SECTION 2010-133-1	COUNTY WILL	TOTAL SHEETS 54	SHEET NO. 26
ct:\pw_work\pwidot\qureshiya\d0212337\012609-sht-plan.dgn	PLOT SCALE = 50.0000' / IN.	DRAWN -	REVISED -		SCALE: 1"=50'	SHEET NO.	OF	SHEETS	STA.	TO STA.	CONTRACT NO. 60F75	
	PLOT DATE = 10/28/2010	CHECKED -	REVISED -		ILLINOIS FED. AID PROJECT							
		DATE -	REVISED -									