
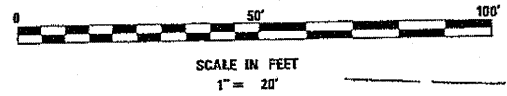


ALL EXISTING SIGNAL HEADS TO BE REPLACED WITH LED SIGNAL HEADS

- EXISTING CONTROLLER TO BE REMOVED
- EXISTING SERVICE INSTALLATION TO BE REMOVED
- EXISTING SIGNAL HEAD TO BE REMOVED
- EXISTING SIGNAL HEAD WITH BACKPLATE TO BE REMOVED
- EXISTING PEDESTRIAN SIGNAL HEAD TO BE REMOVED
- EXISTING SIGNAL POST TO BE REMOVED
- EXISTING STEEL MAST ARM POLE AND FOUNDATION TO BE REMOVED
- EXISTING ALUMINUM MAST ARM POLE AND FOUNDATION TO BE REMOVED
- EXISTING HANDHOLE TO BE REMOVED
- EXISTING HEAVY DUTY HANDHOLE TO BE REMOVED
- EXISTING PEDESTRIAN PUSHBUTTON TO BE REMOVED
- EXISTING EMERGENCY VEHICLE SYSTEM DETECTOR TO BE REMOVED
- EXISTING CONFIRMATION BEACON TO BE REMOVED

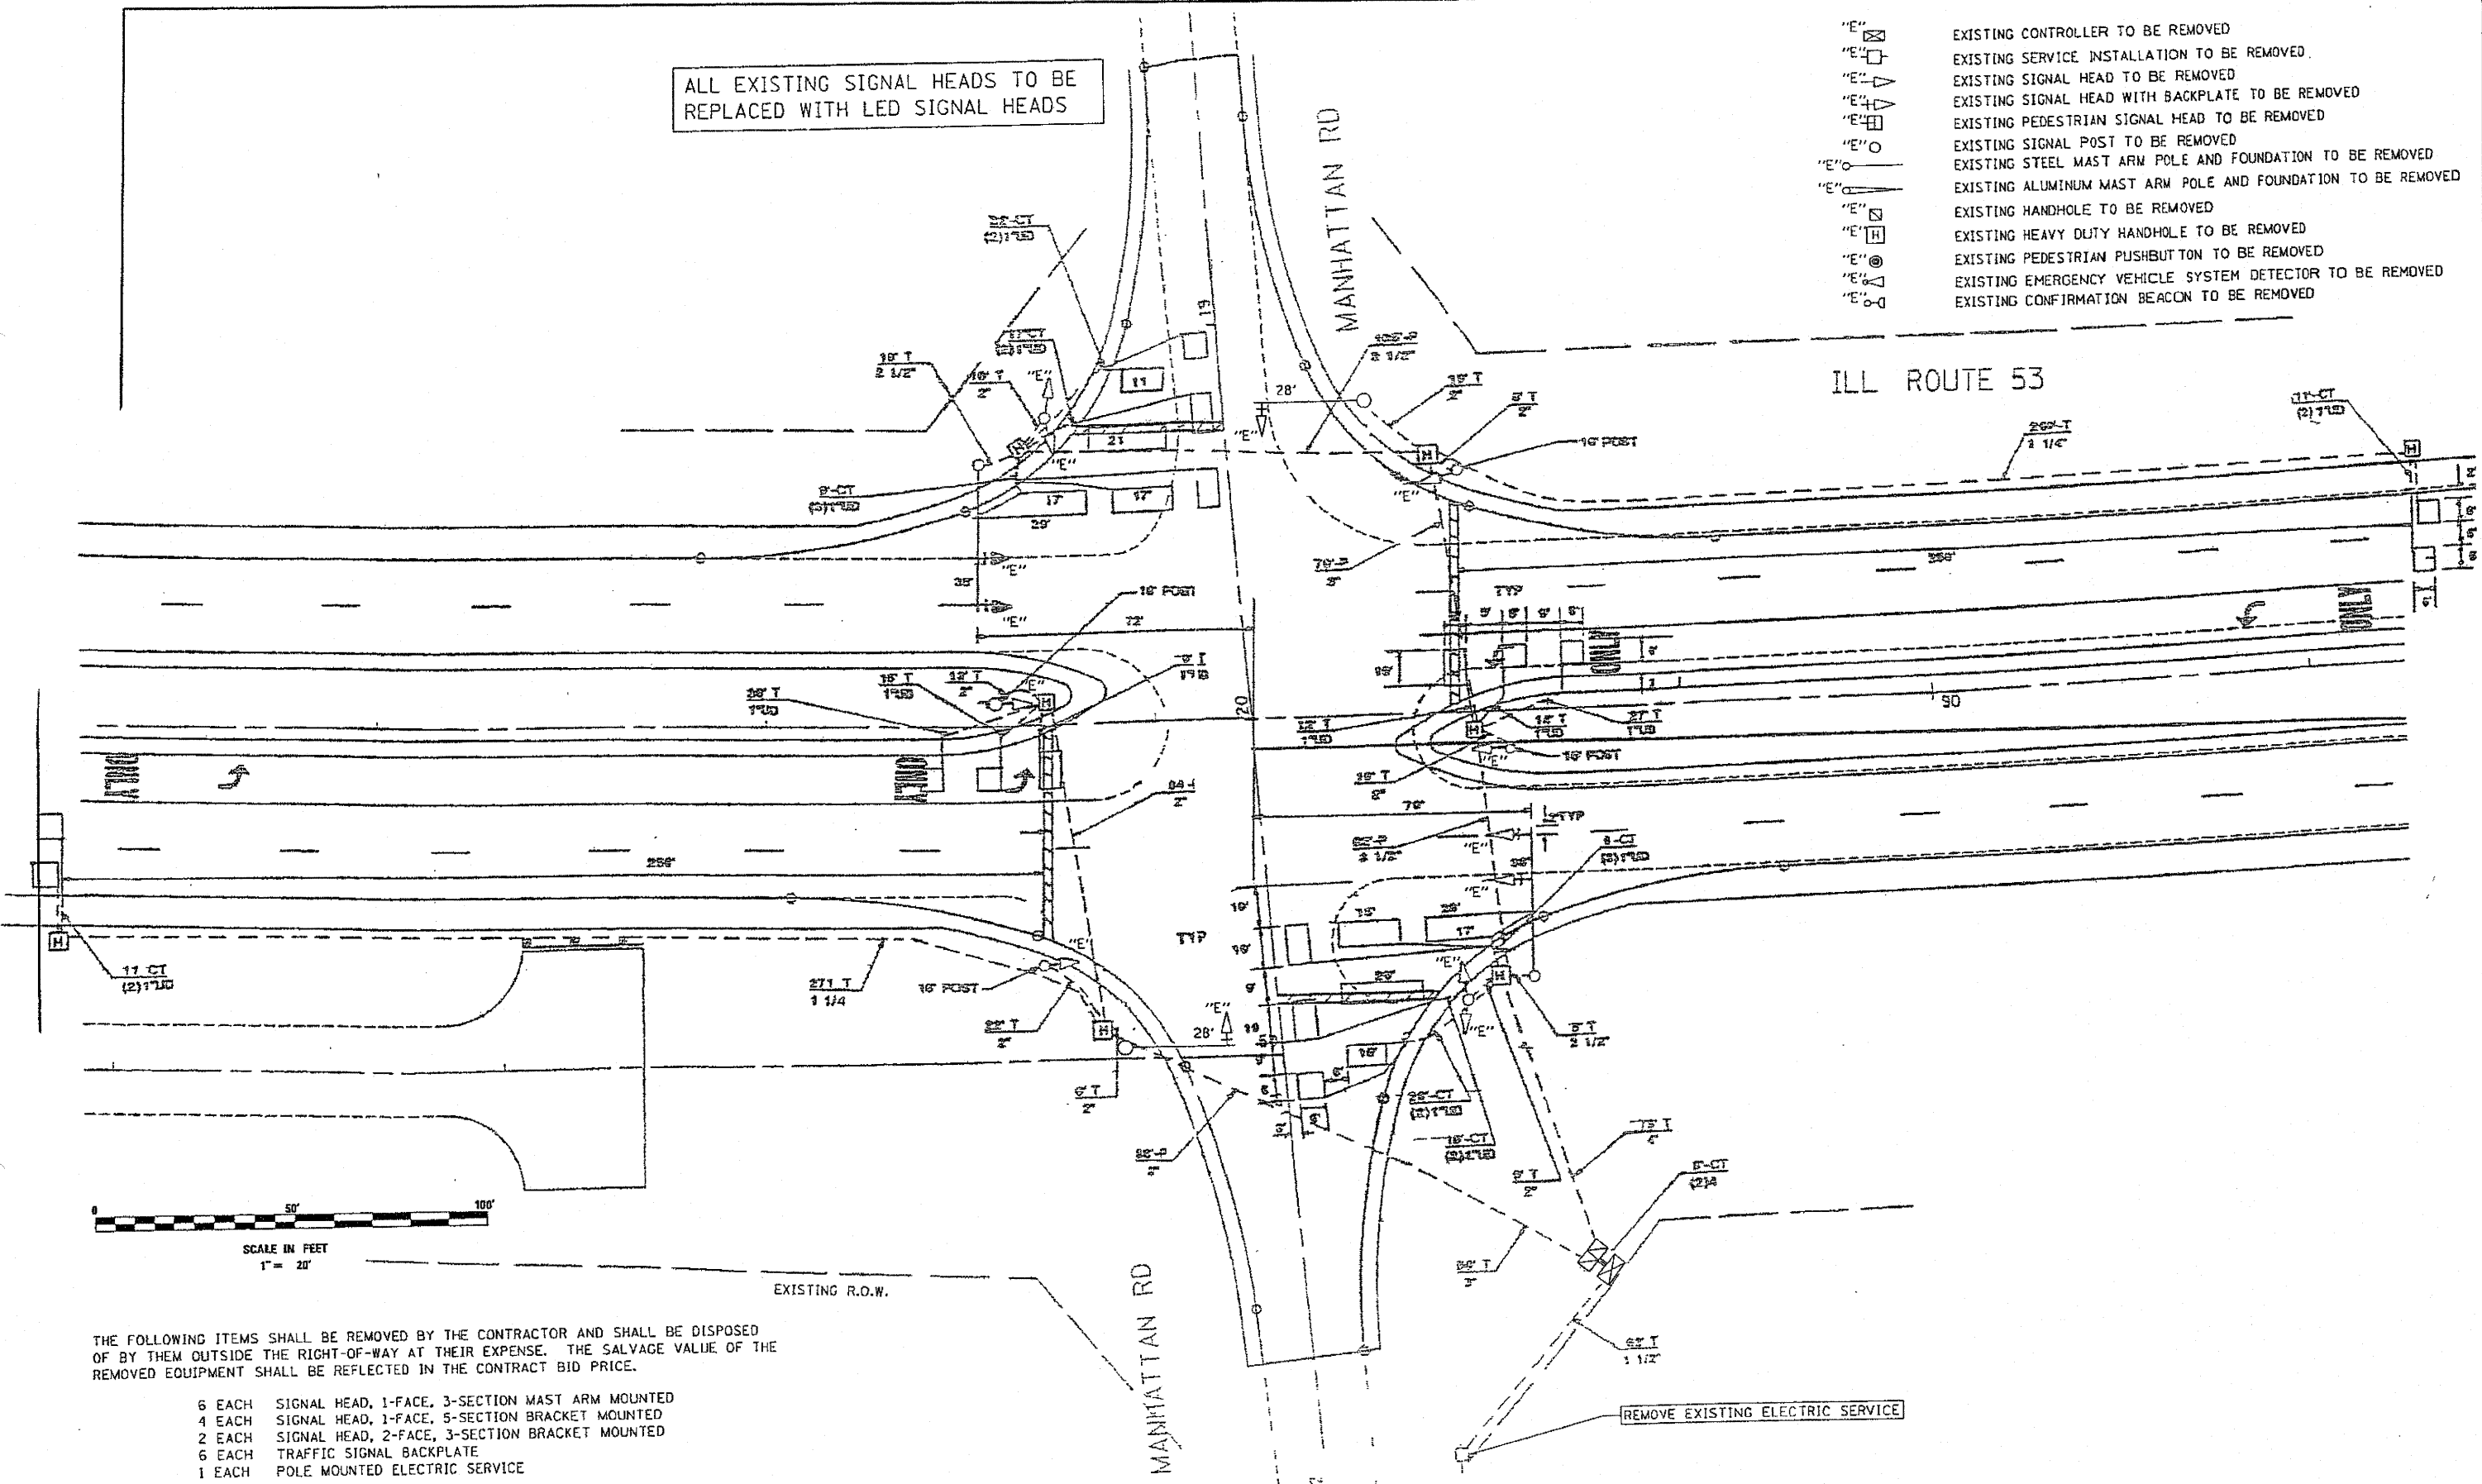

THE FOLLOWING ITEMS SHALL BE REMOVED BY THE CONTRACTOR AND SHALL BE DISPOSED OF BY THEM OUTSIDE THE RIGHT-OF-WAY AT THEIR EXPENSE. THE SALVAGE VALUE OF THE REMOVED EQUIPMENT SHALL BE REFLECTED IN THE CONTRACT BID PRICE.

- 6 EACH SIGNAL HEAD, 1-FACE, 3-SECTION MAST ARM MOUNTED
- 4 EACH SIGNAL HEAD, 1-FACE, 5-SECTION BRACKET MOUNTED
- 2 EACH SIGNAL HEAD, 2-FACE, 3-SECTION BRACKET MOUNTED
- 6 EACH TRAFFIC SIGNAL BACKPLATE
- 1 EACH POLE MOUNTED ELECTRIC SERVICE

REMOVE EXISTING ELECTRIC SERVICE

FILE NAME = <small>ct:\pwwork\pwwork\qurashiga\08212316\012389-ahc-plan.dgn</small>				USER NAME = qurashiga				DESIGNED - DRAWN -				REVISED - REVISED - REVISED - REVISED -				<b>STATE OF ILLINOIS DEPARTMENT OF TRANSPORTATION</b>				<b>TRAFFIC SIGNAL REMOVAL PLAN IL 53 AT MANHATTAN RD</b>				F.A.P. RTE.		SECTION		COUNTY		TOTAL SHEETS		SHEET NO.	
PLOT SCALE = 1/8" = 1'				CHECKED -				REVISED -				2010-133-1		WILL										54		38							
PLOT DATE = 10/27/2010				DATE -				REVISED -				846/357		CONTRACT NO.										60F75		ILLINOIS FED. AID PROJECT							
SCALE: NTS				SHEET NO. 1 OF 3 SHEETS				STA. TO STA.																									