


EXISTING EQUIPMENT TO BE REMOVED LEGEND


- "E" [Symbol] EXISTING CONTROLLER TO BE REMOVED
- "E" [Symbol] EXISTING SERVICE INSTALLATION TO BE REMOVED
- "E" [Symbol] EXISTING SIGNAL HEAD TO BE REMOVED
- "E" [Symbol] EXISTING SIGNAL HEAD WITH BACKPLATE TO BE REMOVED
- "E" [Symbol] EXISTING PEDESTRIAN SIGNAL HEAD TO BE REMOVED
- "E" [Symbol] EXISTING SIGNAL POST TO BE REMOVED
- "E" [Symbol] EXISTING STEEL MAST ARM POLE AND FOUNDATION TO BE REMOVED
- "E" [Symbol] EXISTING ALUMINUM MAST ARM POLE AND FOUNDATION TO BE REMOVED
- "E" [Symbol] EXISTING HANDHOLE TO BE REMOVED
- "E" [Symbol] EXISTING HEAVY DUTY HANDHOLE TO BE REMOVED
- "E" [Symbol] EXISTING PEDESTRIAN PUSHBUTTON TO BE REMOVED
- "E" [Symbol] EXISTING EMERGENCY VEHICLE SYSTEM DETECTOR TO BE REMOVED
- "E" [Symbol] EXISTING CONFIRMATION BEACON TO BE REMOVED

ALL EXISTING SIGNAL HEADS TO BE REPLACED WITH LED SIGNAL HEADS

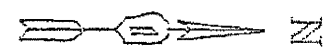

THE FOLLOWING ITEMS SHALL BE REMOVED BY THE CONTRACTOR AND SHALL BE DISPOSED OF BY THEM OUTSIDE THE RIGHT-OF-WAY AT THEIR EXPENSE. THE SALVAGE VALUE OF THE REMOVED EQUIPMENT SHALL BE REFLECTED IN THE CONTRACT BID PRICE.

- 4 EACH SIGNAL HEAD, 1-FACE, 3-SECTION BRACKET MOUNTED
- 2 EACH SIGNAL HEAD, 1-FACE, 3-SECTION MAST ARM MOUNTED
- 2 EACH SIGNAL HEAD, 1-FACE, 5-SECTION MAST ARM MOUNTED
- 2 EACH SIGNAL HEAD, 2-FACE, 1-3 SECTION, 1-5 SECTION BRACKET MOUNTED
- 2 EACH TRAFFIC SIGNAL POST
- 2 EACH CONCRETE FOUNDATION
- 4 EACH TRAFFIC SIGNAL BACKPLATE

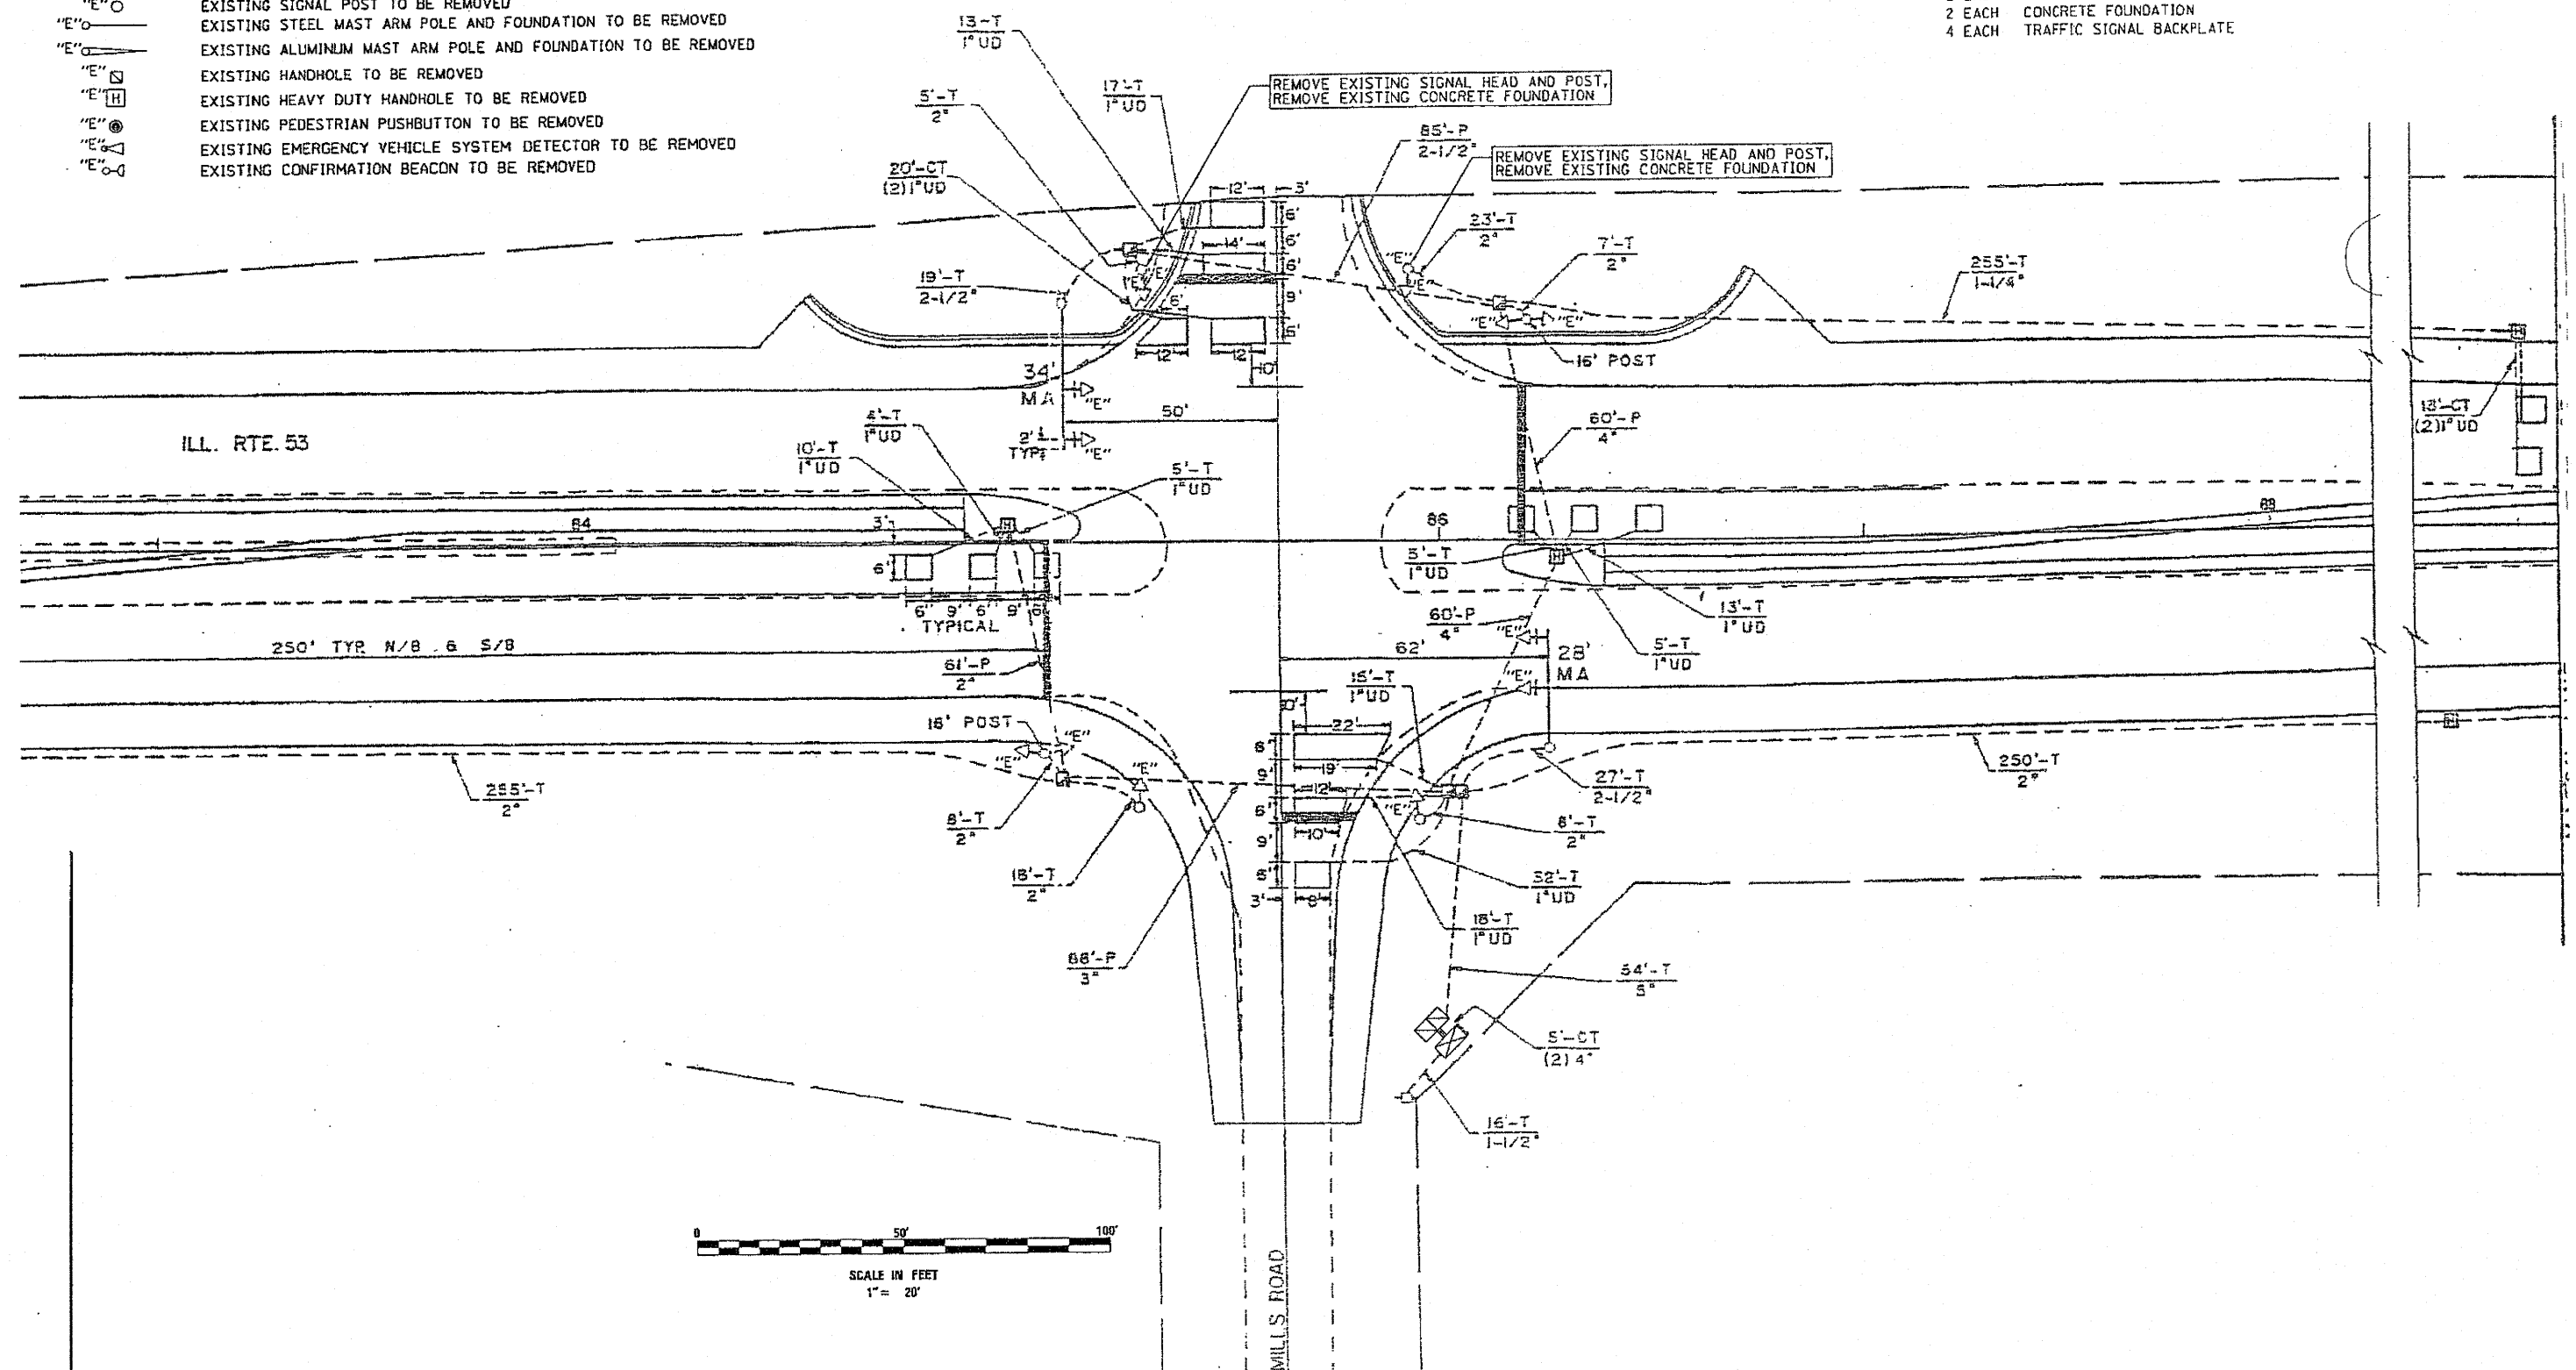

FILE NAME =	USER NAME = gureshigo	DESIGNED -	REVISED -
en:\pwork\psudot\gureshigo\08212318\012	689-ght-pln.dgn	DRAWN -	REVISED -
	PLOT SCALE = 1/2" = 1' IN.	CHECKED -	REVISED -
	PLOT DATE = 10/27/2010	DATE -	REVISED -

STATE OF ILLINOIS
DEPARTMENT OF TRANSPORTATION

TRAFFIC SIGNAL REMOVAL PLAN
IL 53 AT MILLS RD

SCALE: NTS SHEET NO. 1 OF 3 SHEETS STA. TO STA.

F.A.P. RTE.	SECTION	COUNTY	TOTAL SHEETS	SHEET NO.
	2010-133-1	WILL.	54	41
* 846/357		CONTRACT NO. 60F75		
ILLINOIS FED. AID PROJECT				