
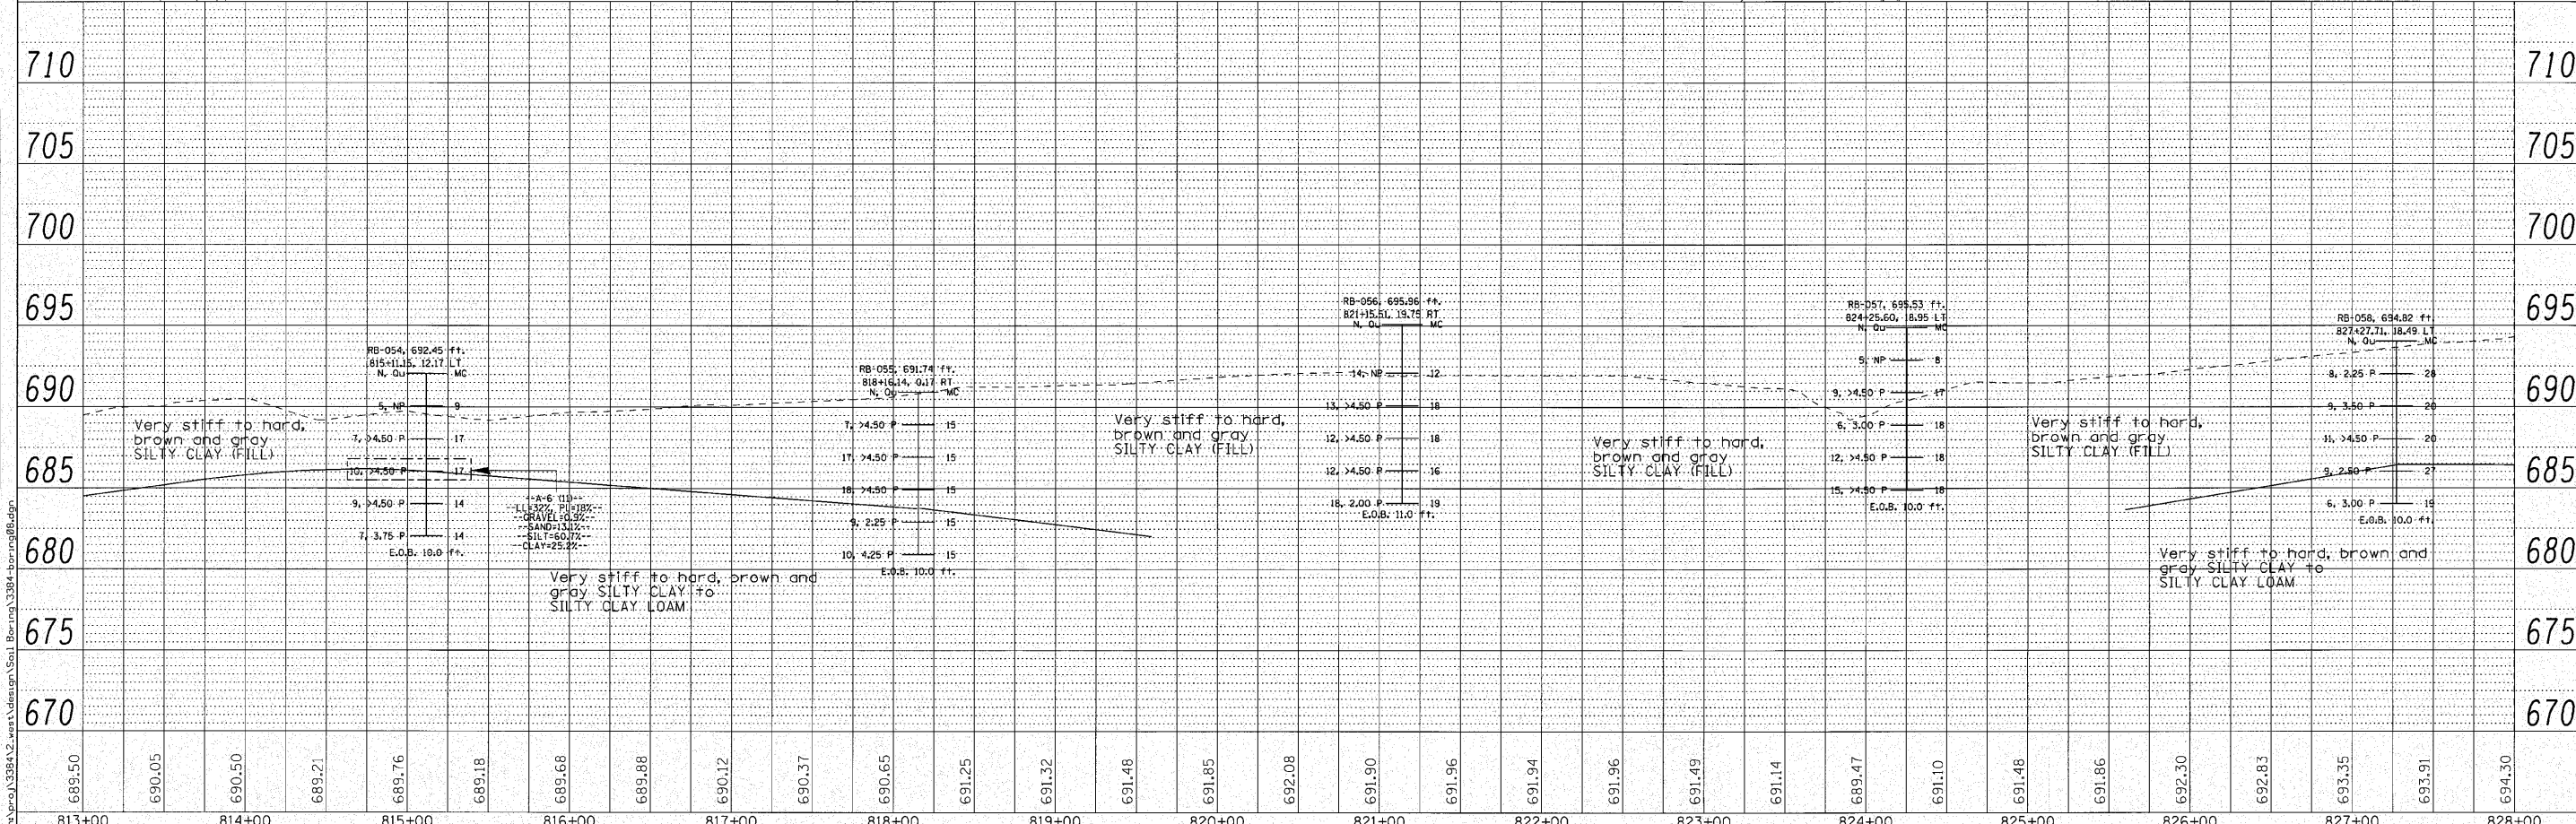


DATE	BY
REVISIONS	PLotted
ALIGNED	CHECKED
NOTE BOOK	NO. _____
STRUCTURE	NOTATION CHD
NO.	_____

DATE	BY
REVISIONS	PLotted
GRADES	CHECKED
NOTE BOOK	NO. _____
STRUCTURE	NOTATION CHD
NO.	_____

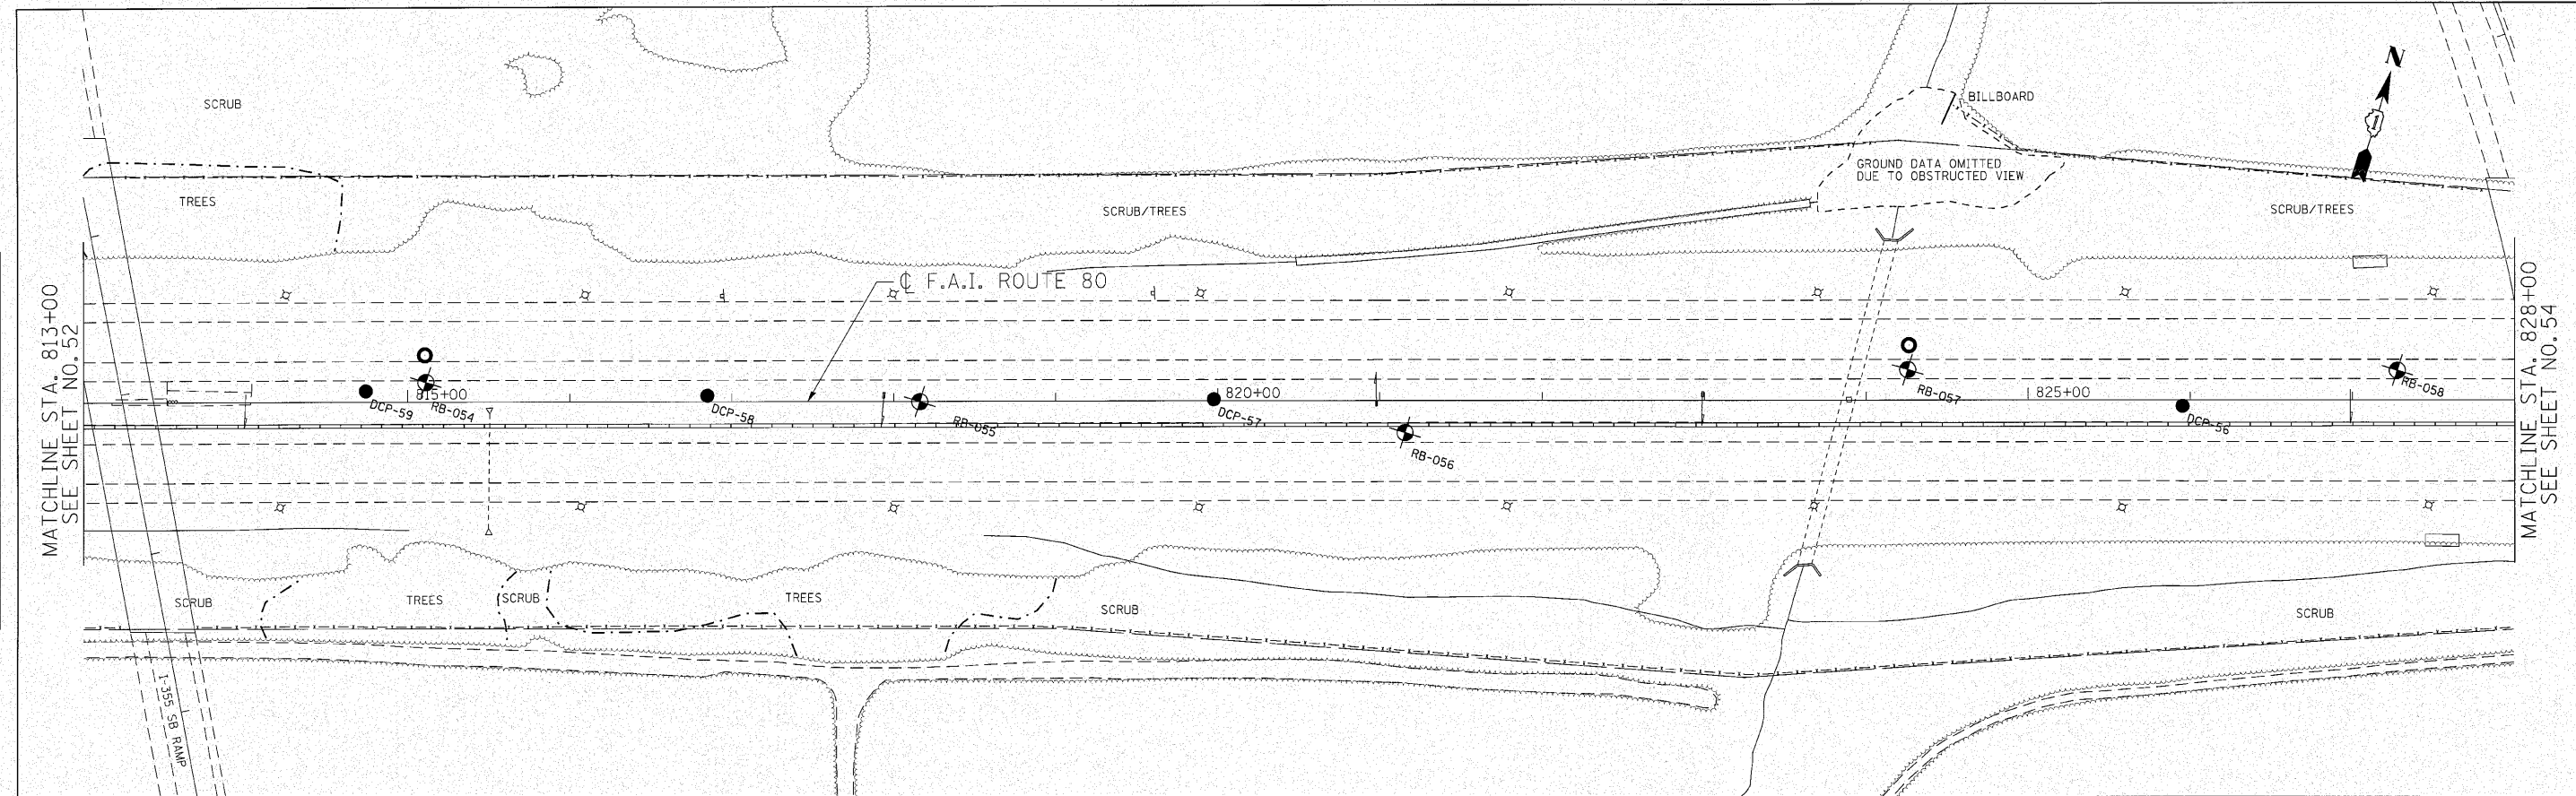

 Giorgio Group, Inc. CONSULTING ENGINEERS 6807 North Cumberland Avenue, Suite 402 Chicago, Illinois 60630 Tel: 773.775.4200 Fax: 773.775.4214 Email: ggiorgio@giorgio.com	USER NAME = coarwell DESIGNED - CRC DRAWN - JMK CHECKED - MRJ DATE = 10/27/2010	REVISED - REVISED - REVISED - REVISED -	STATE OF ILLINOIS DEPARTMENT OF TRANSPORTATION	F.A.I. 80 FROM US 30 TO US 45 SOIL BORING LOCATION PLANS AND SOIL PROFILES	F.A.I. 80 SECTION 99-5-Y COUNTY WILL CONTRACT NO. 60147	TOTAL SHEETS 276 SHEETS NO. 53
	SCALE: 1" = 50' SHEET NO. OF SHEETS STA. 813+00 TO STA. 828+00			ILLINOIS FED. AID PROJECT		