


• TEMPORARY BARRIER WALL TO BE PROVIDED AT LOCATIONS FOR STORM SEWER JACKING. SEE STAGING PLAN FOR LOCATIONS.

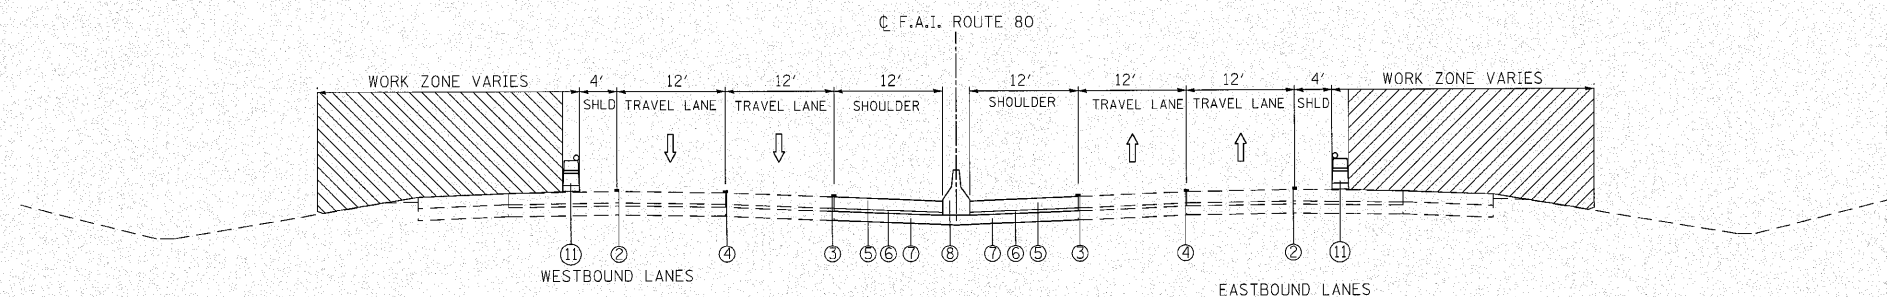

LEGEND

- ① PAVEMENT MARKING TAPE, TYPE III 4" (YELLOW)
- ② PAVEMENT MARKING TAPE, TYPE III 4" (WHITE)
- ③ POLYUREA PAVT. MARKING TYPE I, 4" (YELLOW)
- ④ POLYUREA PAVT. MARKING TYPE I, 5" (WHITE 10' DASH 30' SKIP)
- ⑤ PROPOSED PCC SHOULDER 12-1/4"
- ⑥ PROPOSED STABILIZED SUB-BASE, 4"
- ⑦ PROPOSED AGGREGATE SUBGRADE, 12"
- ⑧ CONCRETE BARRIER, DOUBLE FACE
- ⑨ TEMPORARY CONCRETE BARRIER
- ⑩ RELOCATE TEMPORARY CONCRETE BARRIER (STATE OWNED)
- ⑪ DRUMS W/ STEADY BURN LIGHTS @ 100' C-C

NOTES:

A MINIMUM DISTANCE OF 1 FOOT SHALL BE MAINTAINED BETWEEN THE LANE LINE AND THE TEMPORARY CONCRETE BARRIER THROUGHOUT THE PROJECT.

m:\pro\13384\2-west\design\DOT\13384w-staging\_Typical.dwg

<p><b>Ciocha Group, Inc.</b> CONSULTING ENGINEERS 8507 North Cumberland Avenue, Suite 402 Chicago, Illinois 60654 Tel: 773.775.4009 Fax: 773.775.4014 Email: Chicago@Ciocha.com</p>	ENGINEERING CONSULTANT	USER NAME = coornwell	DESIGNED - CRC	REVISED -	<b>STATE OF ILLINOIS</b> <b>DEPARTMENT OF TRANSPORTATION</b>	<b>F.A.I. 80 FROM US 30 TO NS RAILROAD</b> <b>STAGING AND TRAFFIC CONTROL - TYPICAL SECTIONS</b>			F.A.I. RTE. 80	SECTION 99-5-Y	COUNTY WILL	TOTAL SHEETS 276	SHEET NO. 60
	PLOT SCALE = 10.00 / IN.	PLOT DATE = 10/27/2010	CHECKED - MRJ	REVISED -		SCALE:	SHEET NO. OF SHEETS	STA. TO STA.	CONTRACT NO. 60147		ILLINOIS FED. AID PROJECT		