


- LEGEND**
- WORK ZONE
 - DIRECTION OF TRAVEL
 - DRUM W/ STEADY BURN LIGHT
 - TEMP CONCRETE BARRIER
 - BARRICADE, TYPE III
 - ① PAVEMENT MARKING TAPE, TYPE III 4" (WHITE)
 - ② WET REFLECTIVE TEMPORARY TAPE, TYPE III, 5 INCH SKIP-DASH (WHITE-30 FT/10 FT)
 - ③ PAVEMENT MARKING TAPE, TYPE III 4" (YELLOW)
 - ④ PAVEMENT MARKING TAPE, TYPE III 8" (WHITE)
 - ⑤ PAVEMENT MARKING TAPE, TYPE III 12" (WHITE)
 - ⑥ POLYUREA PAVEMENT MARKING TYPE I - LINE 4" (YELLOW)
 - ⑦ POLYUREA PAVEMENT MARKING TYPE I - LINE 5" (WHITE) (10' DASH 30' SKIP)

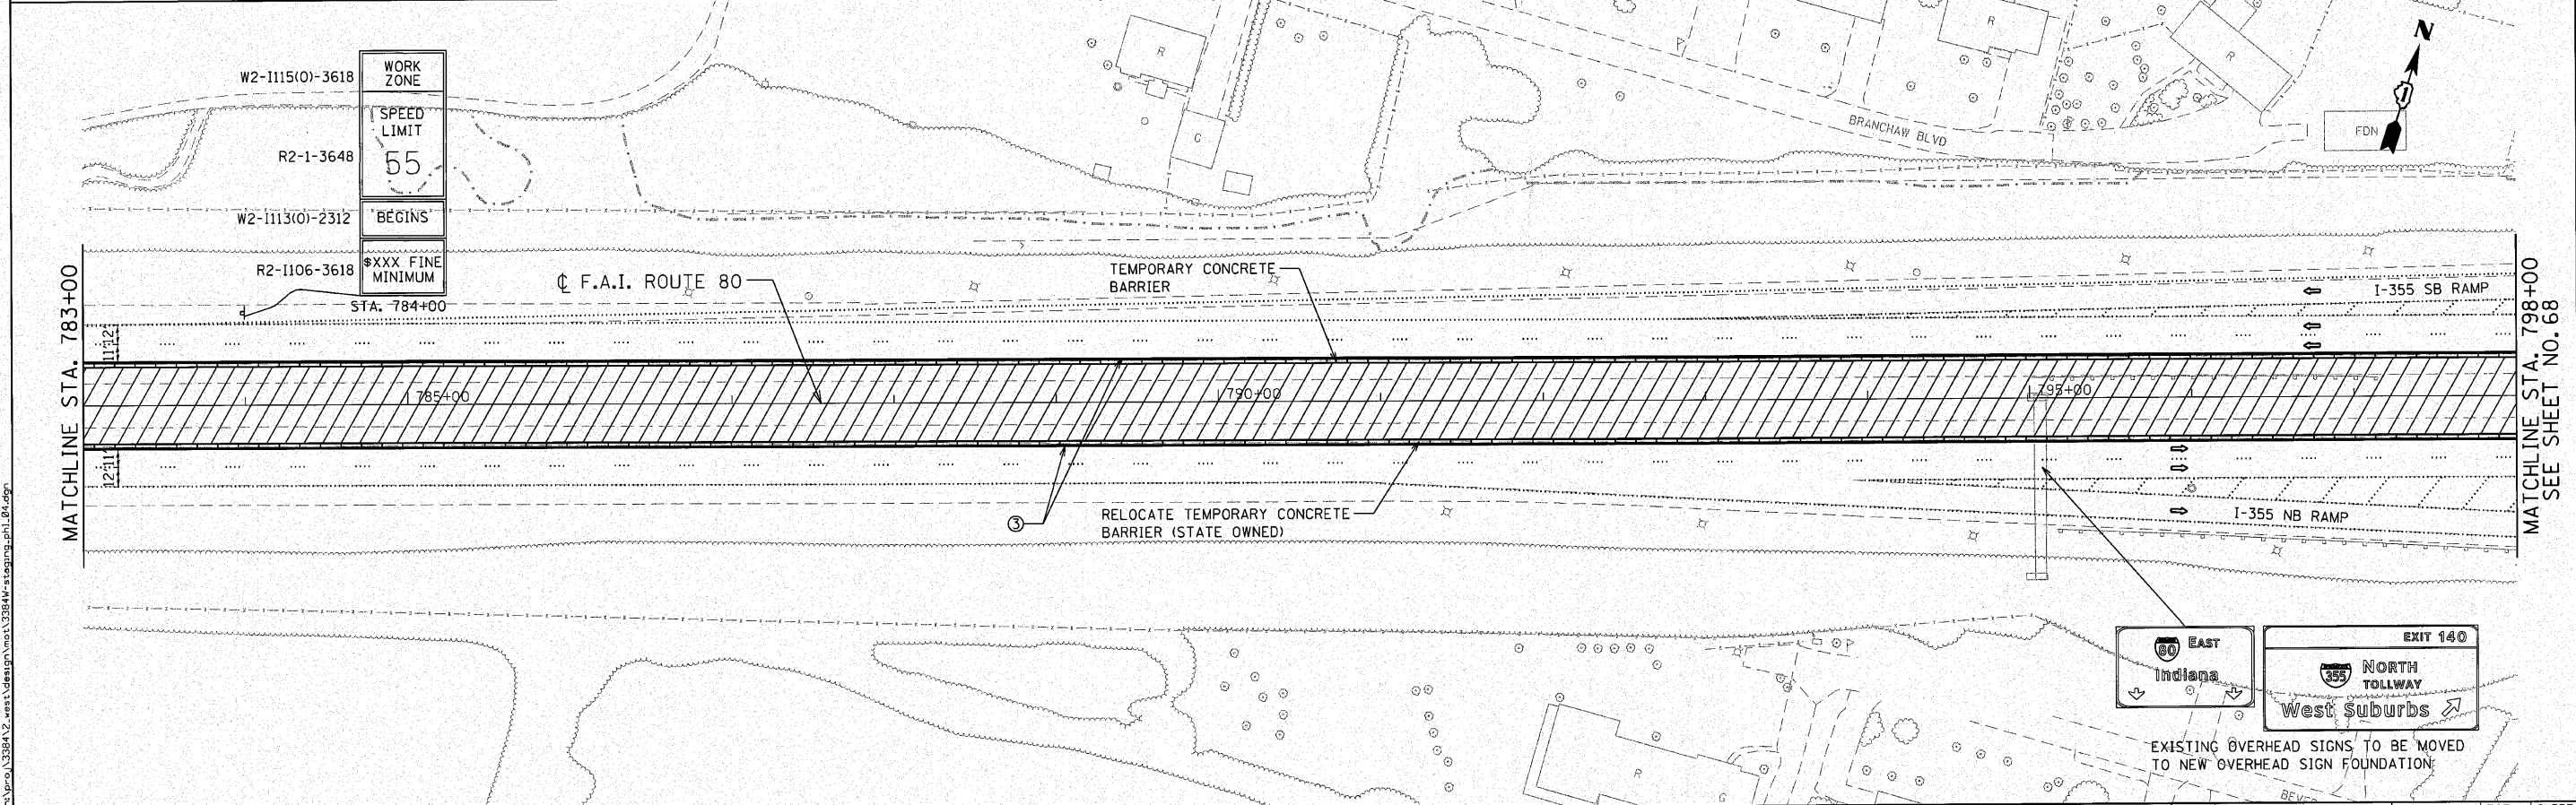

ENGINEERING CONSULTANT Clorba Group, Inc. CONSULTING ENGINEERS 2307 North Campbell Avenue, Suite 402 Chicago, Illinois 60664 Tel: 773.773.4000 Fax: 773.773.4014 Email: chicago@clorba.com	USER NAME = jk.jeilman	DESIGNED - CRC	REVISED -	STATE OF ILLINOIS DEPARTMENT OF TRANSPORTATION	F.A.I. 80 FROM US 30 TO NS RAILROAD STAGING AND TRAFFIC CONTROL - STAGE I			F.A.I. RTE. 80	SECTION 99-5-Y	COUNTY WILL	TOTAL SHEETS 276	SHEET NO. 67
	PLOT SCALE = 50.0000' / IN.	CHECKED - MRJ	REVISED -		SCALE: 1" = 50'	SHEET NO. OF SHEETS	STA. 768+00 TO STA. 798+00	EXISTING OVERHEAD SIGNS TO BE MOVED TO NEW OVERHEAD SIGN FOUNDATION ILLINOIS FED. AID PROJECT		CONTRACT NO. 60147		
	PLOT DATE = 12/2/2010	DATE = 10/27/2010	REVISED -									