


- LEGEND**
- ① PAVEMENT MARKING TAPE, TYPE III 4" (WHITE)
 - ② WET REFLECTIVE TEMPORARY TAPE, TYPE III, 5 INCH SKIP-DASH (WHITE-30 FT/10 FT)
 - ③ PAVEMENT MARKING TAPE, TYPE III 4" (YELLOW)
 - ④ PAVEMENT MARKING TAPE, TYPE III 8" (WHITE)
 - ⑤ PAVEMENT MARKING TAPE, TYPE III 12" (WHITE)
 - ⑥ POLYUREA PAVEMENT MARKING TYPE I - LINE 4" (YELLOW)
 - ⑦ POLYUREA PAVEMENT MARKING TYPE I - LINE 5" (WHITE) (10' DASH 30' SKIP)
- [Hatched Box] WORK ZONE
 - [Arrow] DIRECTION OF TRAVEL
 - [Circle] DRUM W/ STEADY BURN LIGHT
 - [Line] TEMP CONCRETE BARRIER
 - [Symbol] BARRICADE, TYPE III

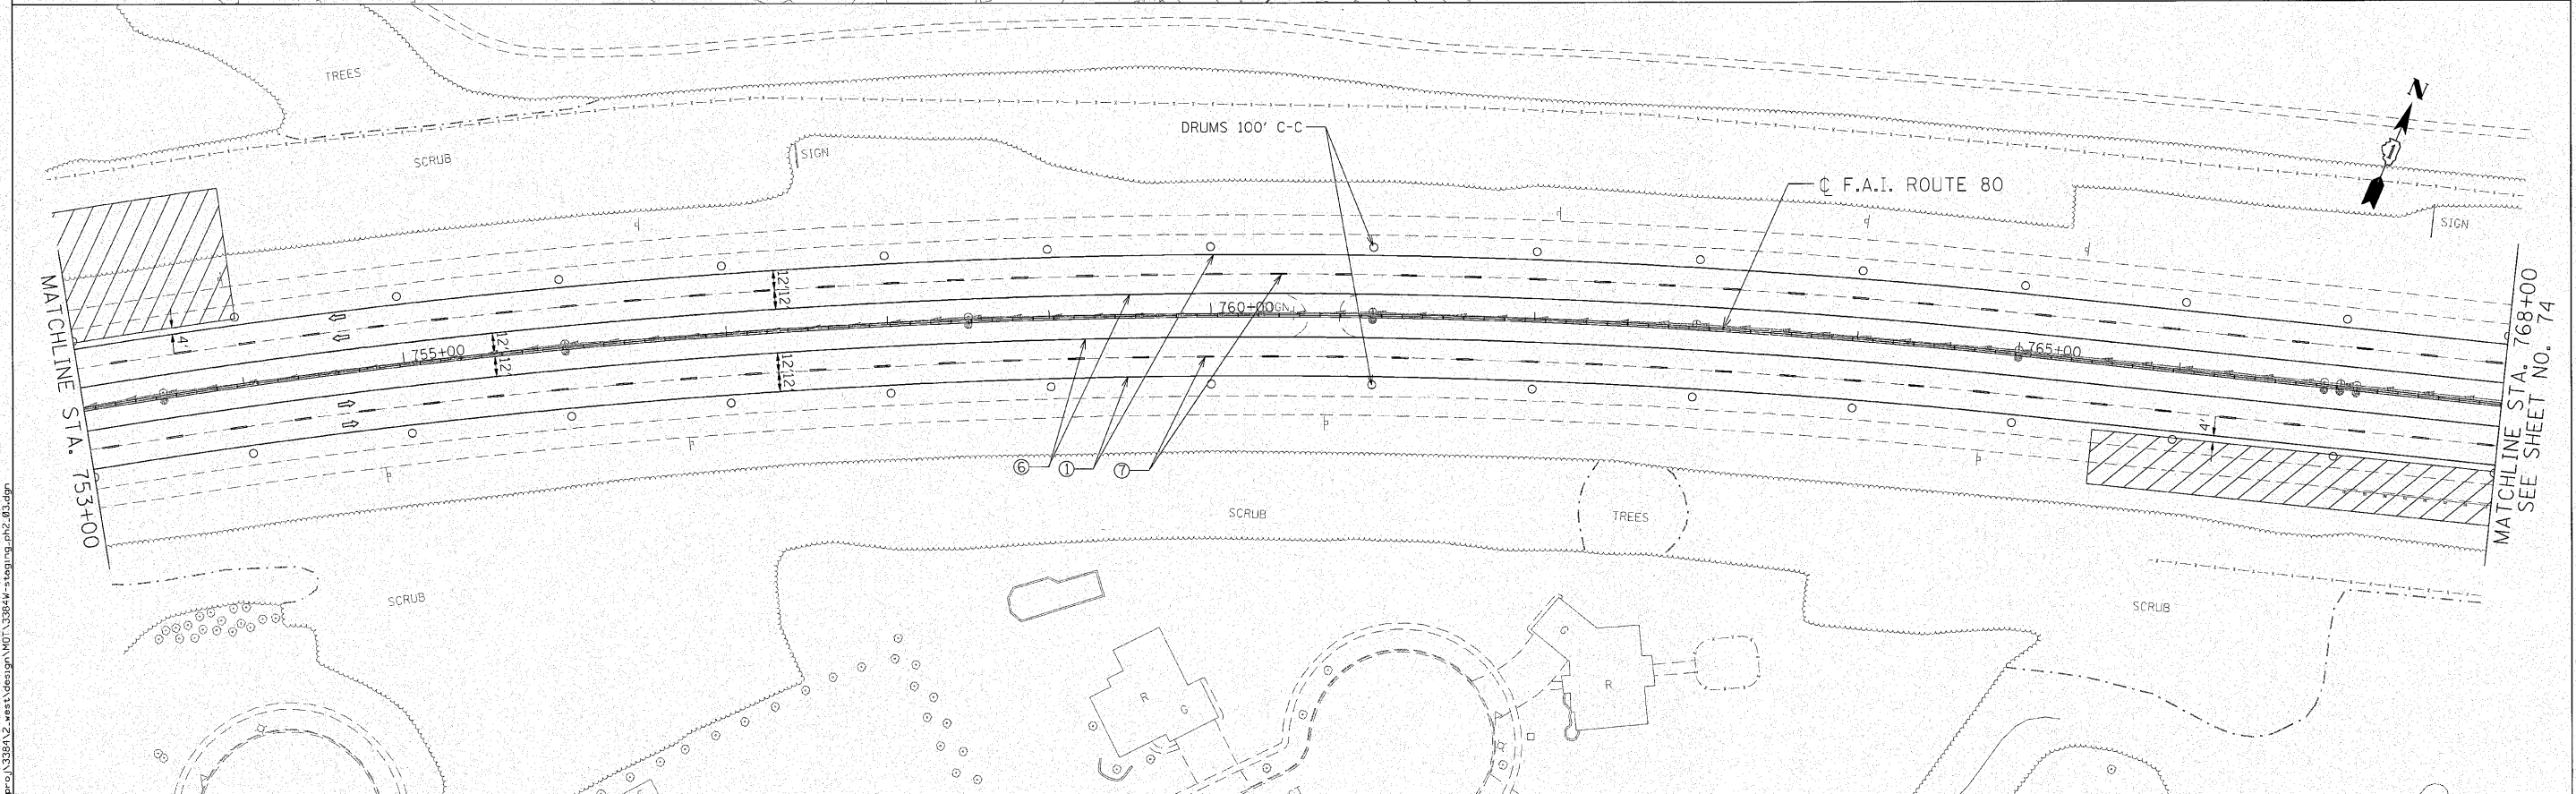

ENGINEERING CONSULTANT
Ciorba Group, Inc.
 CONSULTING ENGINEERS
 8507 North Cumberland Avenue, Suite 402
 Chicago, Illinois 60650
 Tel: 773.775.4000 Fax: 773.775.4014
 Email: ciorba@ciorba.com

USER NAME = ccorneil	DESIGNED - CRC	REVISED -
PLOT SCALE = 50.0000' / IN.	DRAWN - JMK	REVISED -
PLOT DATE = 10/27/2010	CHECKED - MRJ	REVISED -
	DATE - 10/27/2010	REVISED -

STATE OF ILLINOIS
DEPARTMENT OF TRANSPORTATION

F.A.I. 80 FROM US 30 TO NS RAILROAD
STAGING AND TRAFFIC CONTROL - STAGE II

SCALE: 1" = 50' SHEET NO. OF SHEETS STA. 738+00 TO STA. 768+00

F.A.I. RTE.	SECTION	COUNTY	TOTAL SHEETS	SHEET NO.
80	99-5-Y	WILL	276	73
CONTRACT NO. 60147			ILLINOIS FED. AID PROJECT	

n:\pro\1338A\2_west\design\DOT\33864w-staging.ph2.dgn