


- LEGEND**
- WORK ZONE
  - DIRECTION OF TRAVEL
  - DRUM W/ STEADY BURN LIGHT
  - TEMP CONCRETE BARRIER
  - BARRICADE, TYPE III
  - ① PAVEMENT MARKING TAPE, TYPE III 4" (WHITE)
  - ② WET REFLECTIVE TEMPORARY TAPE, TYPE III, 5 INCH SKIP-DASH (WHITE-30 FT/10 FT)
  - ③ PAVEMENT MARKING TAPE, TYPE III 4" (YELLOW)
  - ④ PAVEMENT MARKING TAPE, TYPE III 8" (WHITE)
  - ⑤ PAVEMENT MARKING TAPE, TYPE III 12" (WHITE)
  - ⑥ POLYUREA PAVEMENT MARKING TYPE I - LINE 4" (YELLOW)
  - ⑦ POLYUREA PAVEMENT MARKING TYPE I - LINE 5" (WHITE) (10' DASH 30' SKIP)

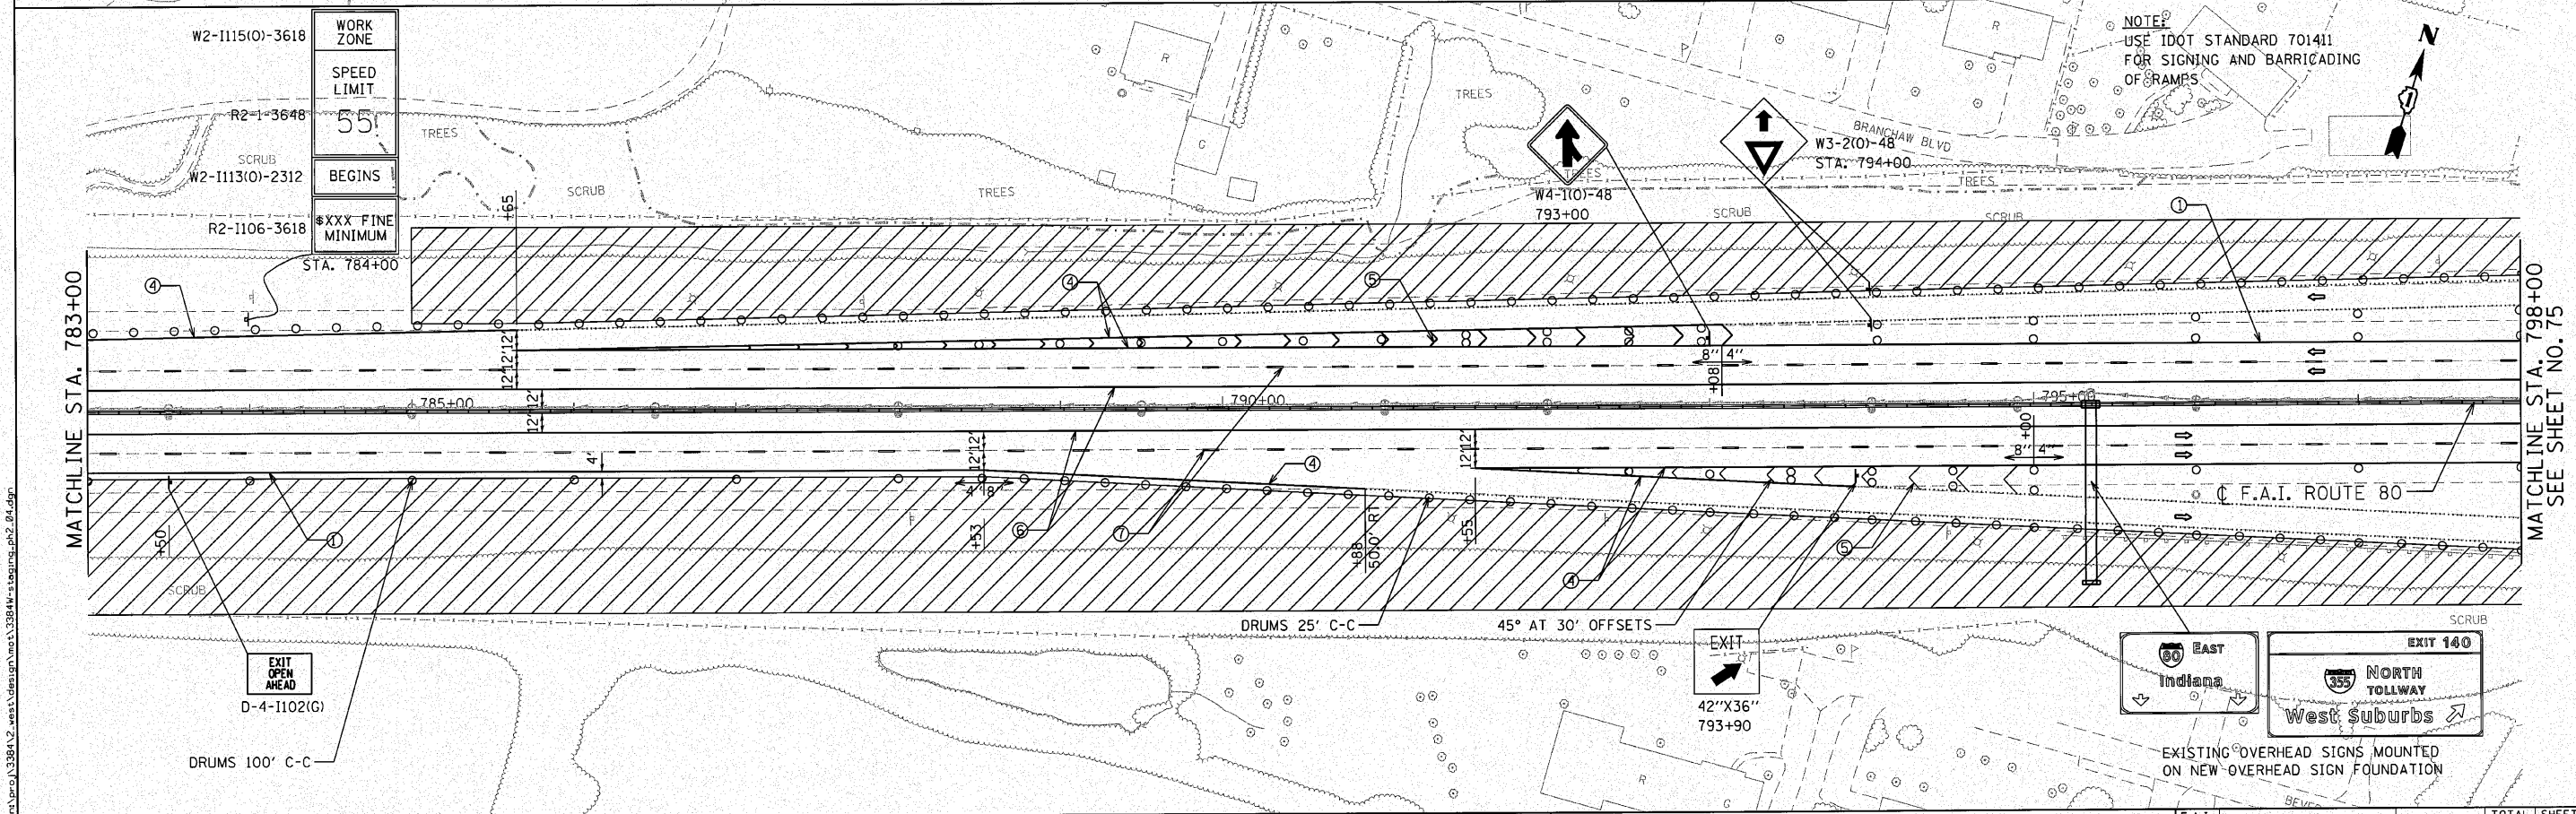

<b>ENGINEERING CONSULTANT</b> Ciorba Group, Inc. CONSULTING ENGINEERS 6507 North Cumberland Avenue, Suite 402 Chicago, Illinois 60630 Tel: 773.775.4300 Fax: 773.775.4014 Email: ciorba@ciorbainc.com	USER NAME = jk.jelliman DESIGNED - CRC DRAWN - JMK CHECKED - MRJ DATE = 10/27/2010	REVISED - REVISED - REVISED - REVISED -	<b>STATE OF ILLINOIS</b> <b>DEPARTMENT OF TRANSPORTATION</b>	<b>F.A.I. 80 FROM US 30 TO NS RAILROAD</b> <b>STAGING AND TRAFFIC CONTROL - STAGE II</b>		F.A.I. RTE. 80 SECTION 99-5-Y COUNTY WILL TOTAL SHEETS 276 SHEET NO. 74
	PLOT SCALE = 50.0000' / IN. PLOT DATE = 12/2/2010	DATE = 10/27/2010		SCALE: 1" = 50' SHEET NO. OF SHEETS STA. 768+00 TO STA. 798+00	CONTRACT NO. 60147 ILLINOIS FED. AID PROJECT	