


**LEGEND**

- ① POLYUREA PAVEMENT MARKING TYPE I-LINE 4" (YELLOW)
- ② POLYUREA PAVEMENT MARKING TYPE I-LINE 4" (WHITE)
- ③ POLYUREA PAVEMENT MARKING TYPE I-LINE 5" (WHITE) 10FT DASH 30FT SKIP
- ④ POLYUREA PAVEMENT MARKING TYPE I-LINE 12" DIAGONAL (YELLOW)
- ⑤ POLYUREA PAVEMENT MARKING TYPE I-LINE 12" DIAGONAL (WHITE)
- ⑥ RAISED REFLECTIVE PAVEMENT MARKER CLUSTER OF 2 CRYSTAL/OPAQUE @ 80FT C-C
- ⑦ SHOULDER RUMBLE STRIPS
- ⑧ POLYUREA PAVEMENT MARKING TYPE I-LINE 8" (WHITE)
- ⑨ POLYUREA PAVEMENT MARKING TYPE I-LINE 12" (WHITE)
- ⑩ POLYUREA PAVEMENT MARKING TYPE I-LINE 4" (WHITE) 2FT DASH 6FT SKIP

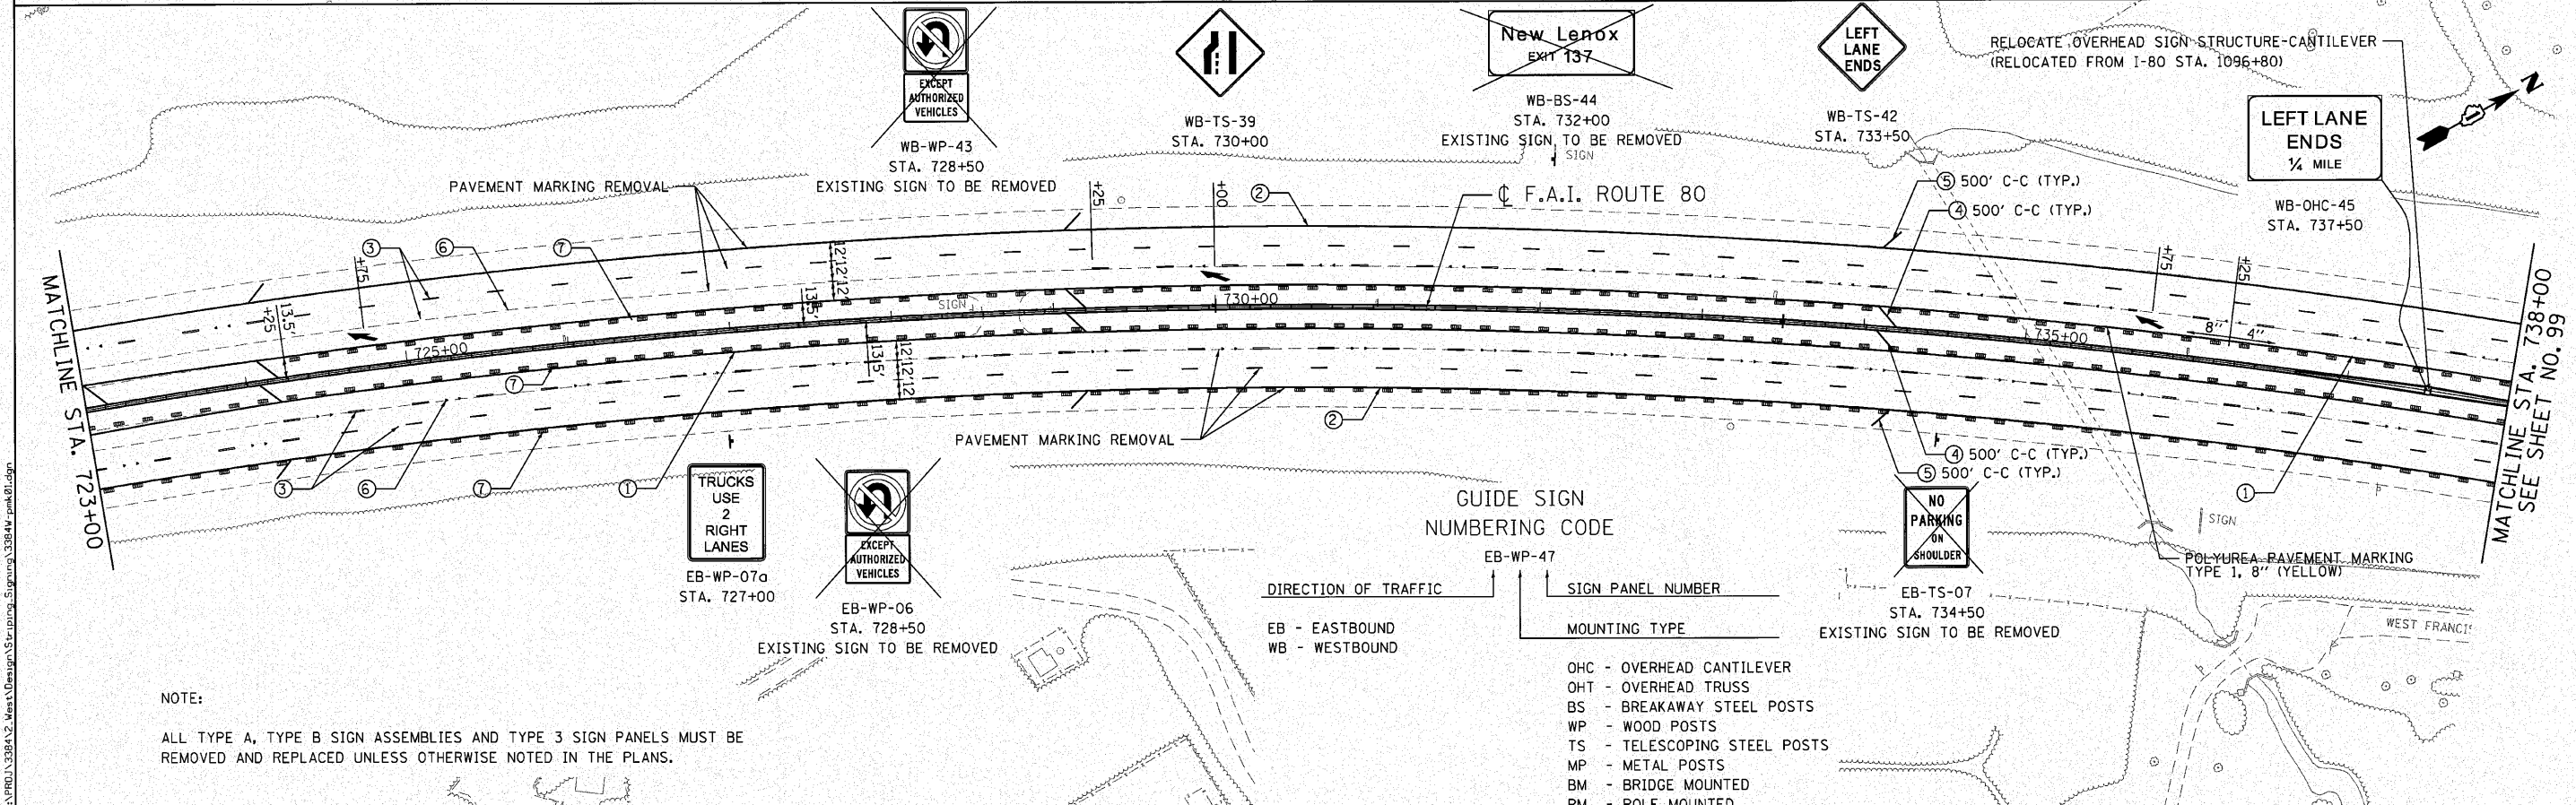

**NOTE:**

ALL TYPE A, TYPE B SIGN ASSEMBLIES AND TYPE 3 SIGN PANELS MUST BE REMOVED AND REPLACED UNLESS OTHERWISE NOTED IN THE PLANS.

**GUIDE SIGN NUMBERING CODE**

EB - EASTBOUND  
WB - WESTBOUND

EB-WP-47

DIRECTION OF TRAFFIC

SIGN PANEL NUMBER

MOUNTING TYPE

- OHC - OVERHEAD CANTILEVER
- OHT - OVERHEAD TRUSS
- BS - BREAKAWAY STEEL POSTS
- WP - WOOD POSTS
- TS - TELESCOPING STEEL POSTS
- MP - METAL POSTS
- BM - BRIDGE MOUNTED
- PM - POLE MOUNTED

**ENGINEERING CONSULTANT**

**Clorba Group, Inc.**  
CONSULTING ENGINEERS  
8507 North Cicero Avenue, Suite 402  
Chicago, Illinois 60632  
Tel: 773.776.4000 Fax: 773.776.4014  
Email: chicago@clorba.com

USER NAME = jkjoeliman	DESIGNED - CRC	REVISED -
PLOT SCALE = 50.0000' / IN.	DRAWN - JMK	REVISED -
PLOT DATE = 12/3/2010	CHECKED - MRJ	REVISED -
	DATE - 10/27/2010	REVISED -

**STATE OF ILLINOIS**  
**DEPARTMENT OF TRANSPORTATION**

**F.A.I. 80 FROM US 30 TO NS RAILROAD**  
**PAVEMENT MARKING AND SIGNING PLAN**

SCALE: 1" = 50' SHEET NO. OF SHEETS STA. 710+60 TO STA. 738+00

F.A.I. RTE.	SECTION	COUNTY	TOTAL SHEETS	SHEET NO.
80	99-5-Y	WILL	276	98
CONTRACT NO. 60147			ILLINOIS FED. AID PROJECT	