
CALENDAR OF LANDSCAPE CONSTRUCTION AND ESTABLISHMENT WORK

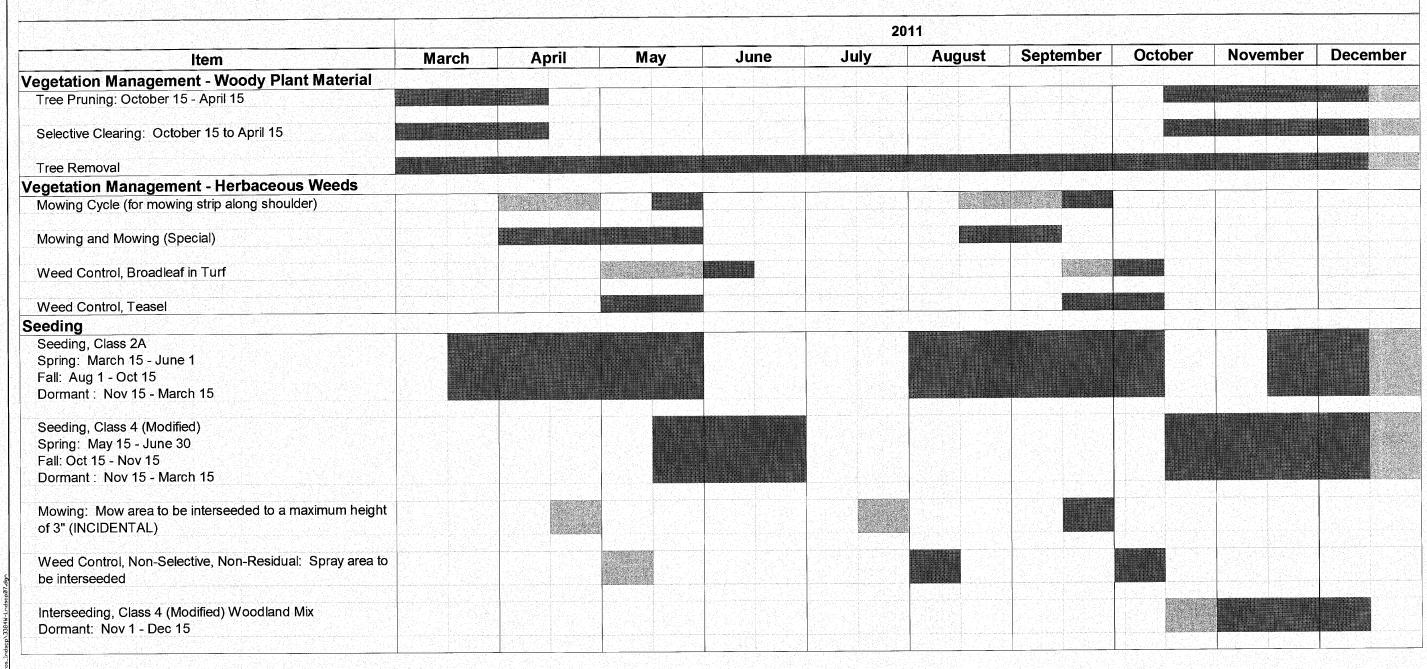

E	NGINEERING CONSULTANT	USER NAME = dmorris	DESIGNED - CRC	REVISED -
	Ciorba Group, Inc.		DRAWN - JMK	REVISED -
CONSULTING ENGINEERS 5507 North Cumberland Avenue, Sulte 492 Chicago; Illinois 60587 773.775.4014 Email chicago@clorba.com	PLOT SCALE = 50.0000 ' / IN.	CHECKED - MRJ	REVISED -	
	Chicago, Illinois 60656 Tel. 773.775.4009 Fax 773.775.4014	PLOT DATE = 12/6/2010	DATE - 10/27/2010	REVISED -