




CONCRETE BARRIER TRANSITION AT PARKER ROAD PLAN VIEW

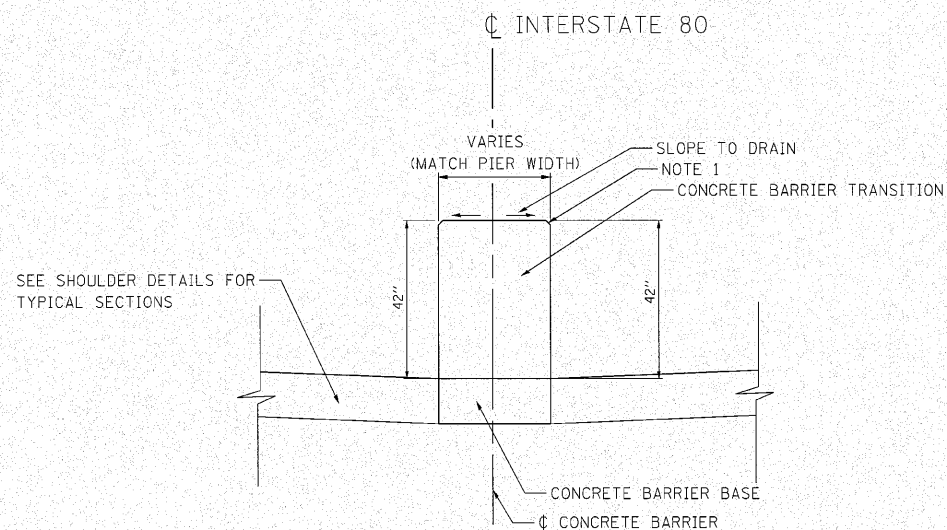

SECTION C-C

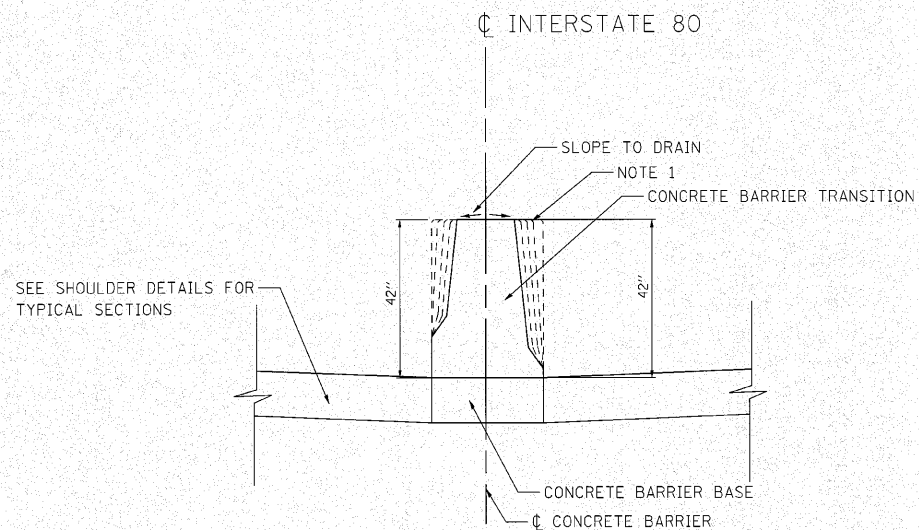

SECTION B-B

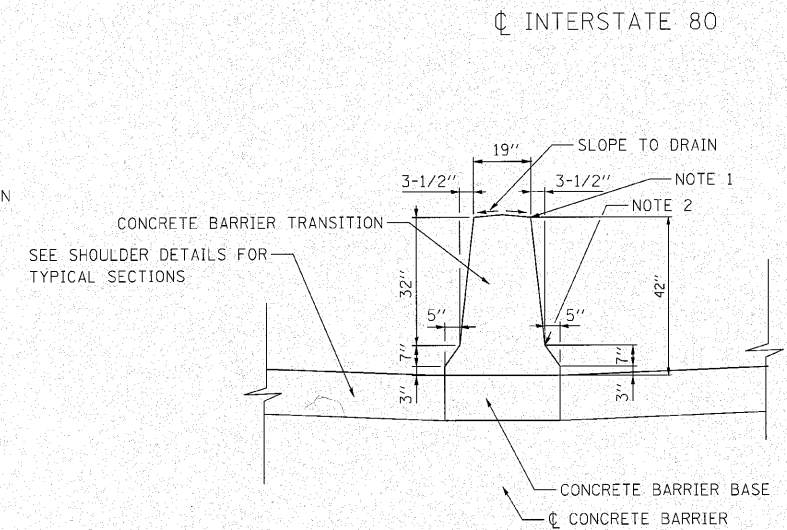

SECTION A-A

NOTE 1 - 3/4" CHAMFER OR 1" RADIUS (OPTIONAL)

NOTE 2 - 10" RADIUS (OPTIONAL)

GENERAL NOTES:

- SEE ROADWAY PLANS FOR EXACT TRANSITION DIMENSIONS.
- FURNISHING AND INSTALLING THE PREFORMED JOINT FILLER OF THE SIZE SPECIFIED SHALL BE INCLUDED IN THE COST OF THE CONCRETE BARRIER TRANSITION.
- FOR ADDITIONAL CONCRETE BARRIER DETAILS, SEE THE TYPICAL SECTIONS AND CONCRETE BARRIER DETAILS.
- FOR ADDITIONAL SHOULDER DETAILS, SEE THE TYPICAL SECTIONS.

n:\pro\3284\2\_west\design\04\04\13\3284\Detail\_Drawing.dgn

ENGINEERING CONSULTANT  
**Ciorba Group, Inc.**  
 CONSULTING ENGINEERS  
 8507 North Cumberland Avenue, Suite 402  
 Chicago, Illinois 60650  
 Tel: 773.775.4268 Fax: 773.775.4214  
 Email: ciorba@ciorba.com

USER NAME	ocornwell	DESIGNED	- CRC	REVISED	-
PLOT SCALE	= 10.00 "/ IN.	DRAWN	- JMK	REVISED	-
PLOT DATE	= 10/27/2010	CHECKED	- MRJ	REVISED	-
		DATE	- 10/27/2010	REVISED	-

STATE OF ILLINOIS  
 DEPARTMENT OF TRANSPORTATION

F.A.I. 80 FROM US 30 TO NS RAILROAD  
 CONCRETE BARRIER TRANSITION DETAIL

SCALE: N.T.S. SHEET NO. OF SHEETS STA. TO STA.

F.A.I. RTE.	SECTION	COUNTY	TOTAL SHEETS	SHEET NO.
80	99-5-Y	WILL	276	184
CONTRACT NO. 60147			ILLINOIS FED. AID PROJECT	