



STA. 291+22 LT




R2-1
30" X 36"



REMOUNT EXITING SIGN

R8
18" X 24"

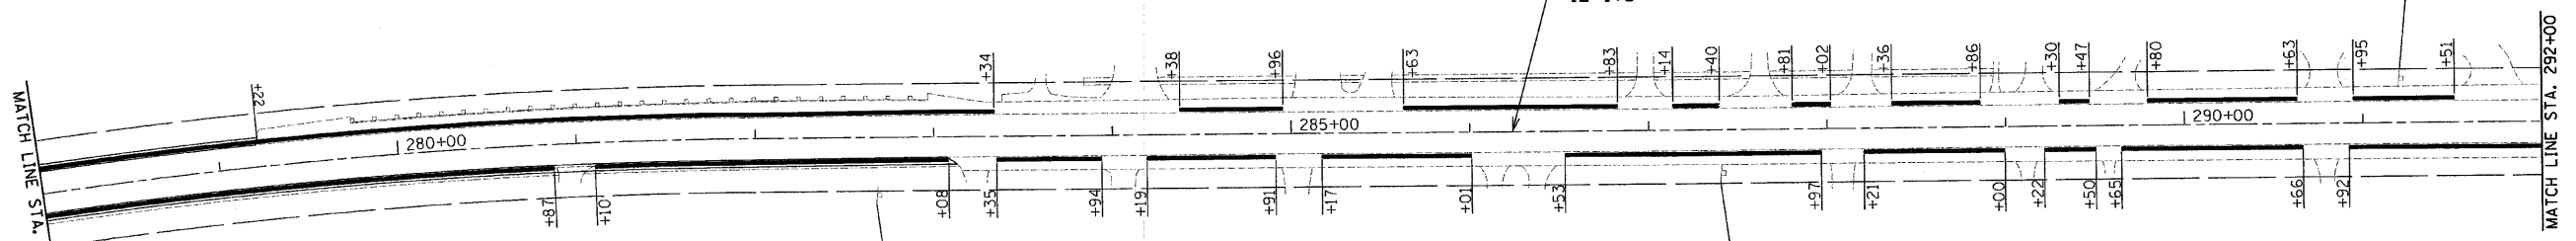

W14-3
64" X 48"
STA. 282+70 RT




W3-1
36" X 36"
W16-8
36" X 12"
STA. 287+43 RT
REPLACE SIGN ONLY



REPLACE SIGN ONLY



W3-1
36" X 36"
W16-8
36" X 12"
STA. 298+63 LT

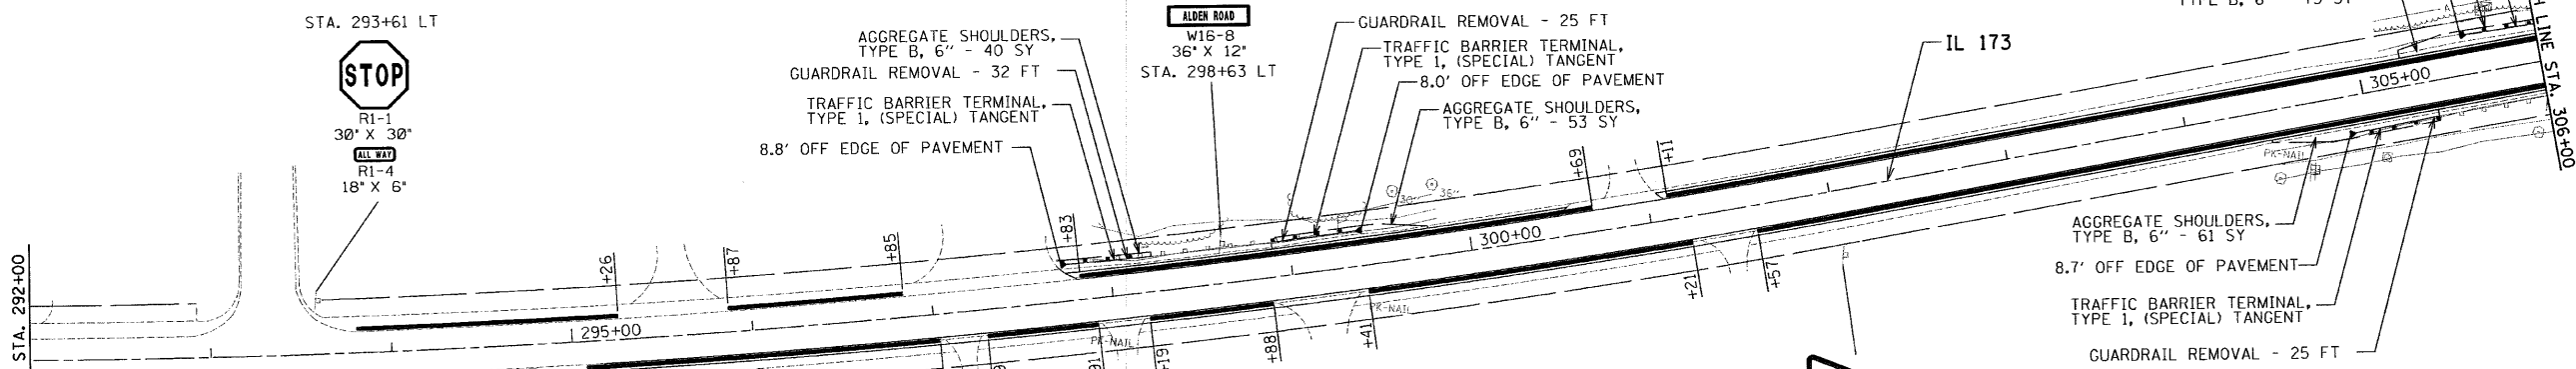

R1-1
30" X 30"
ALL WAY
R1-4
18" X 6"
STA. 293+61 LT



R2-1
30" X 36"



R8
18" X 24"

REMOUNT EXITING SIGN

STA. 294+74 RT



W14-3
64" X 48"
STA. 302+03 RT

MATCH LINE STA. 292+00

MATCH LINE STA. 306+00

ALDEN ROAD
STA. 292+87 RT

FILE NAME = *FILEL*	USER NAME = .USER.	DESIGNED - EF	REVISED -	STATE OF ILLINOIS DEPARTMENT OF TRANSPORTATION	IL 173 - HARVARD HILLS ROAD TO PRICE ROAD ROADWAY PLANS			F.A.P. RTE. 303	SECTION 132-1	COUNTY MCHENRY	TOTAL SHEETS 26	SHEET NO. 15
	PLOT SCALE = 50.0000' / IN.	CHECKED - RS	REVISED -		SCALE: 50	SHEET NO. 10 OF 18 SHEETS	STA. 278+00 TO STA. 306+00	CONTRACT NO. 60K67		ILLINOIS FED. AID PROJECT		
PLOT DATE = 8/9/2010	DATE - 08-10-2010	REVISED -	REVISED -									