


<b>ROUTE</b> FAI 57	<b>SECTION</b> 2010-087-BP	<b>COUNTY</b> COOK & WILL	<b>TOTAL SHEETS</b> 32	<b>SHEET NUMBER</b> 8
------------------------	-------------------------------	------------------------------	---------------------------	--------------------------

**R 14 E**

**CONTRACT NO. 60L83**

**T 37 N**

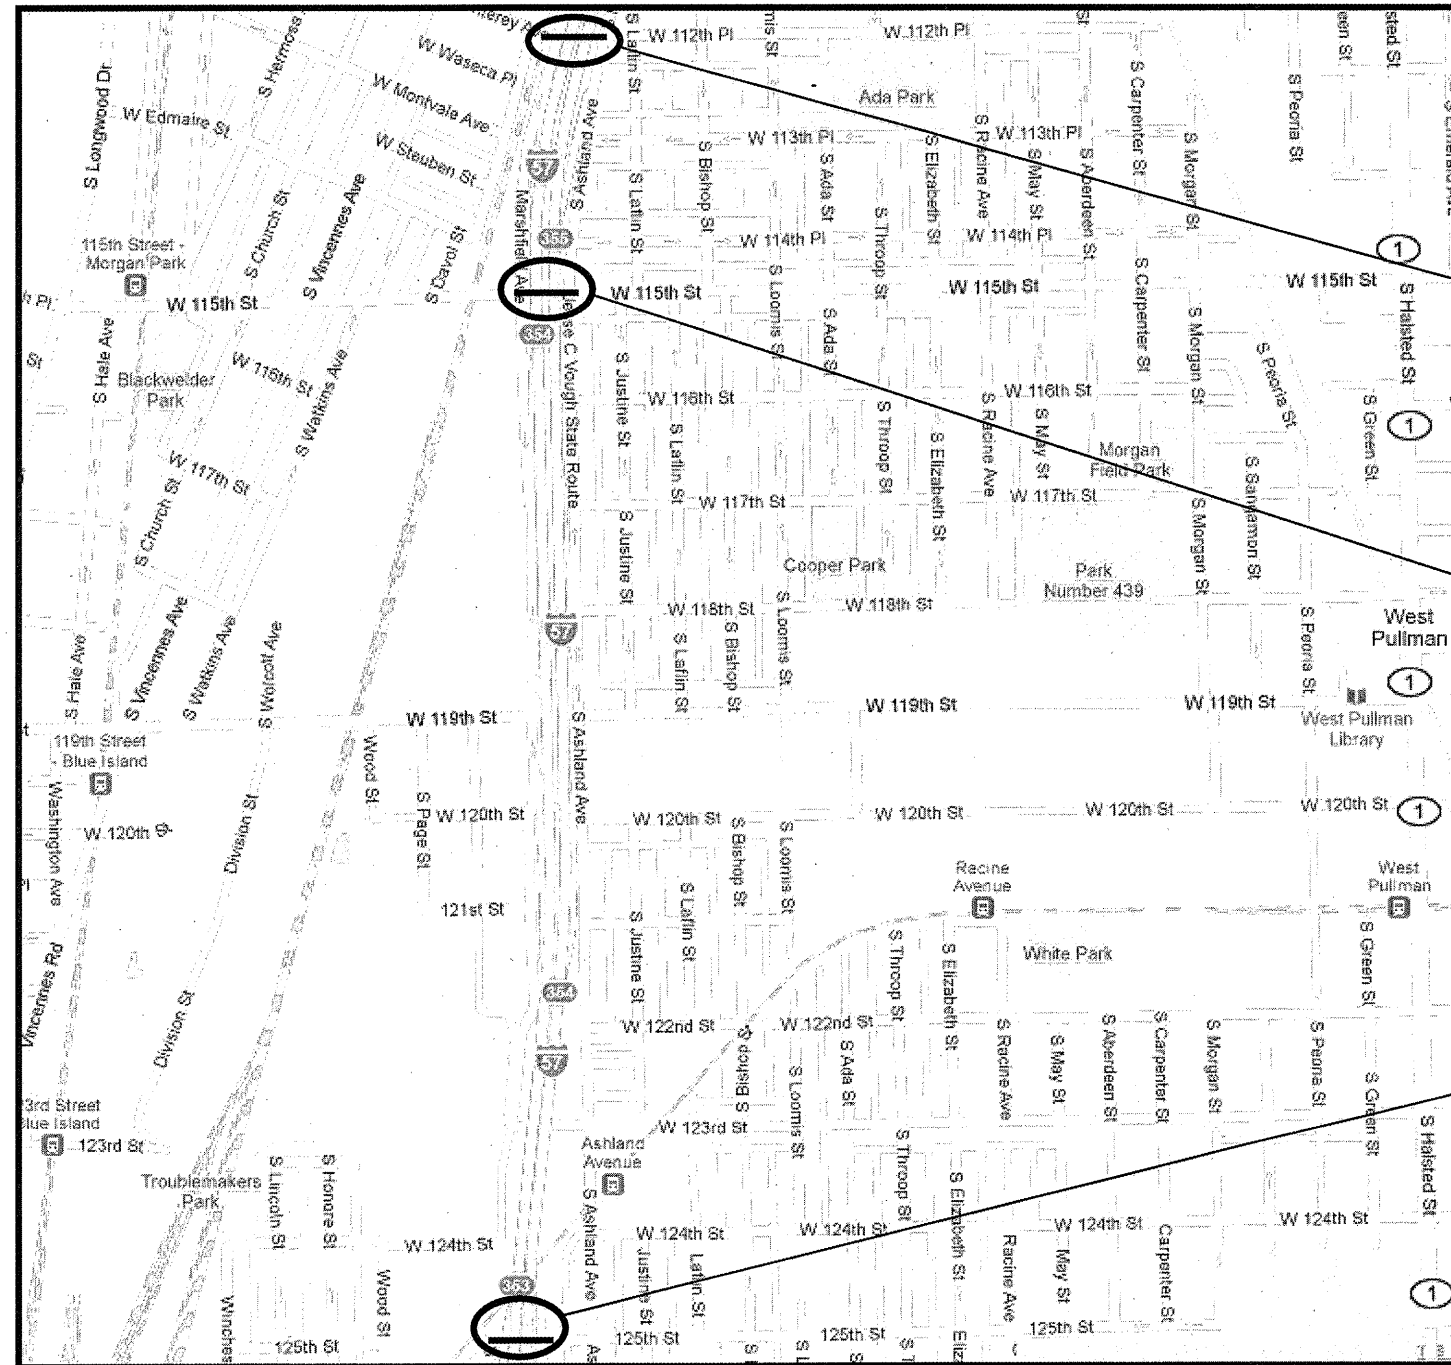

**LOCATION 4:**  
SN 016-0988  
**112<sup>th</sup> ST. OVER I-57**  
**CITY OF CHICAGO**

**LOCATION 5:**  
SN 016-2037  
**115<sup>th</sup> ST. OVER I-57**  
**CITY OF CHICAGO**

**LOCATION 6:**  
SN 016-2034  
**125<sup>th</sup> ST. OVER I-57**  
**CITY OF CHICAGO**

**TRAFFIC DATA:**

**I-57:**  
2008 ADT = 146,500  
POSTED SPEED LIMIT = 55 MPH

**112<sup>th</sup> ST.(Monterey Ave.):**  
2006 ADT = 19,200  
POSTED SPEED LIMIT = 30 MPH

**115<sup>th</sup> ST.:**  
2006 ADT = 8,600  
POSTED SPEED LIMIT = 30 MPH

**125<sup>th</sup> ST.:**  
2006 ADT = 19,800  
POSTED SPEED LIMIT = 30 MPH

**CALUMET TOWNSHIP**  
**COOK COUNTY**

**ILLINOIS DEPARTMENT OF**  
**TRANSPORTATION**

**LOCATION MAP**

**LOCATION 4: SN 016-0988** ✓  
**LOCATION 5: SN 016-2037** ✓  
**LOCATION 6: SN 016-2034** ✓