


ROUTE	SECTION	COUNTY	TOTAL SHEETS	SHEET NUMBER
VARIOUS	2010-087-BP	COOK & WILL	32	9

CONTRACT NO. 60L83

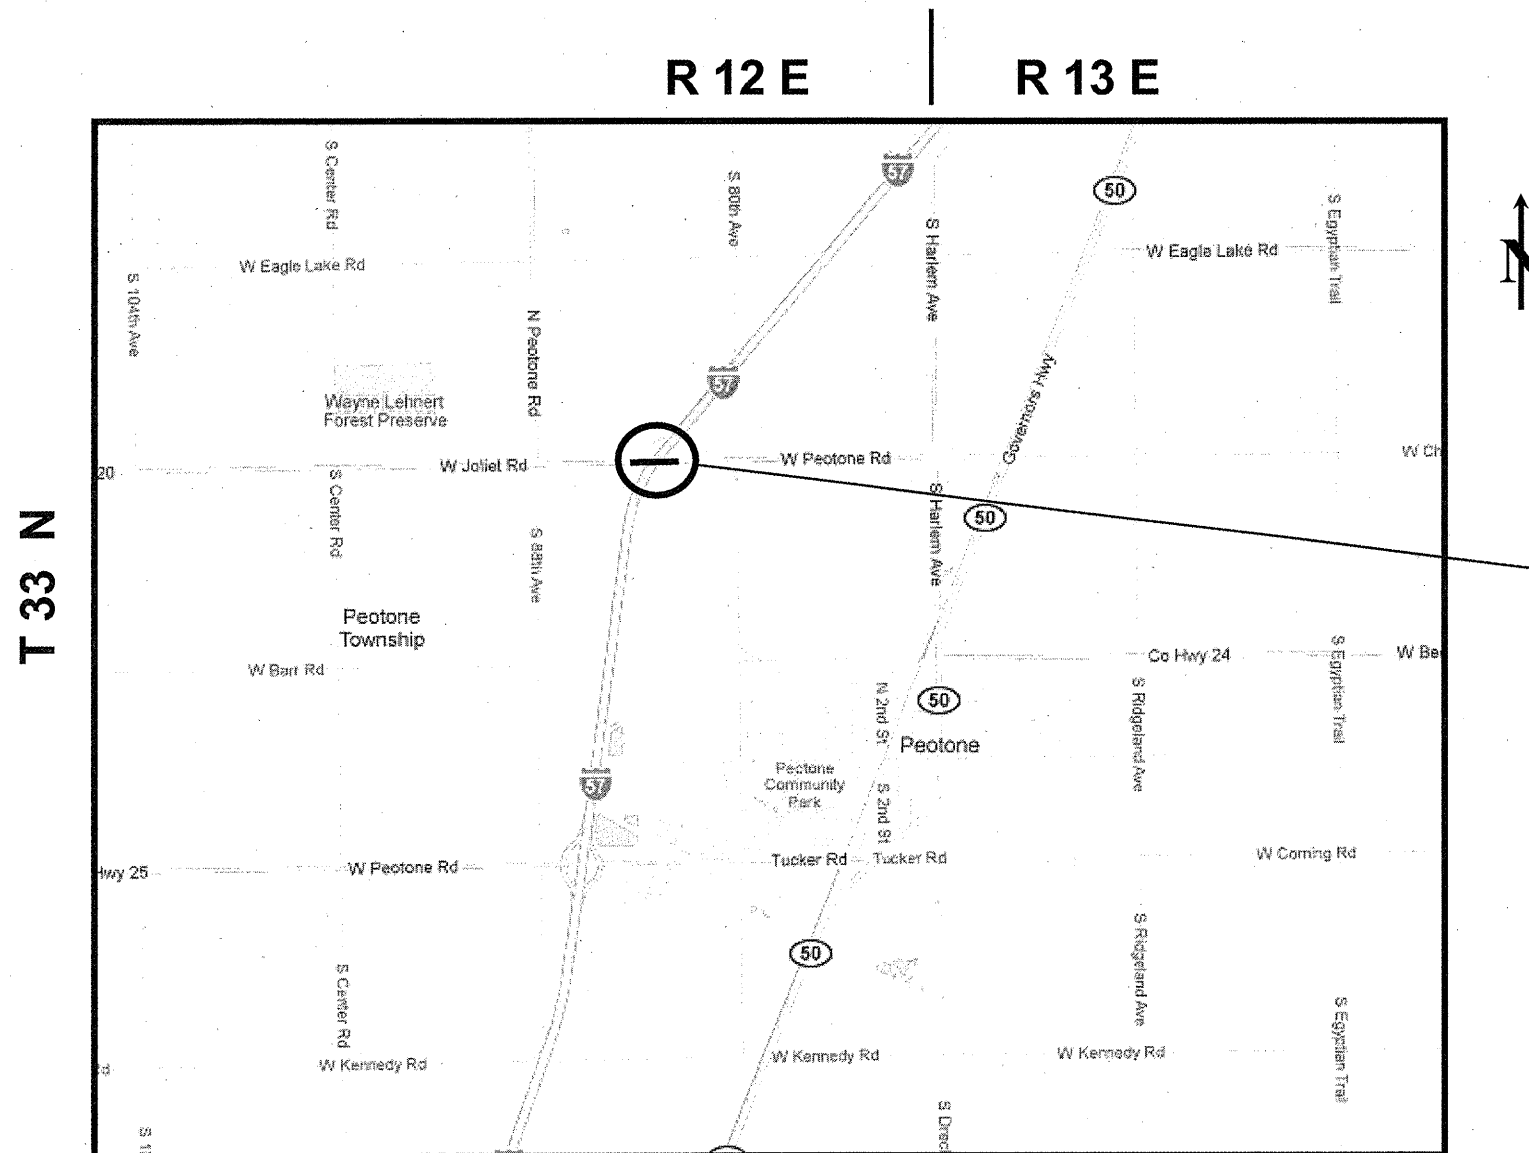

LOCATION 7:
SN 099-0162
PEOTONE RD. OVER I-57
VILLAGE OF PEOTONE

PEOTONE TOWNSHIP
WILL COUNTY

TRAFFIC DATA:

I-57:

2007 ADT = 62,200
 POSTED SPEED LIMIT = 65 MPH

PEOTONE RD.:

2008 ADT = 1,850
 POSTED SPEED LIMIT = 40 MPH

ILLINOIS DEPARTMENT OF
TRANSPORTATION

LOCATION MAP

LOCATION 7: SN 099-0162