
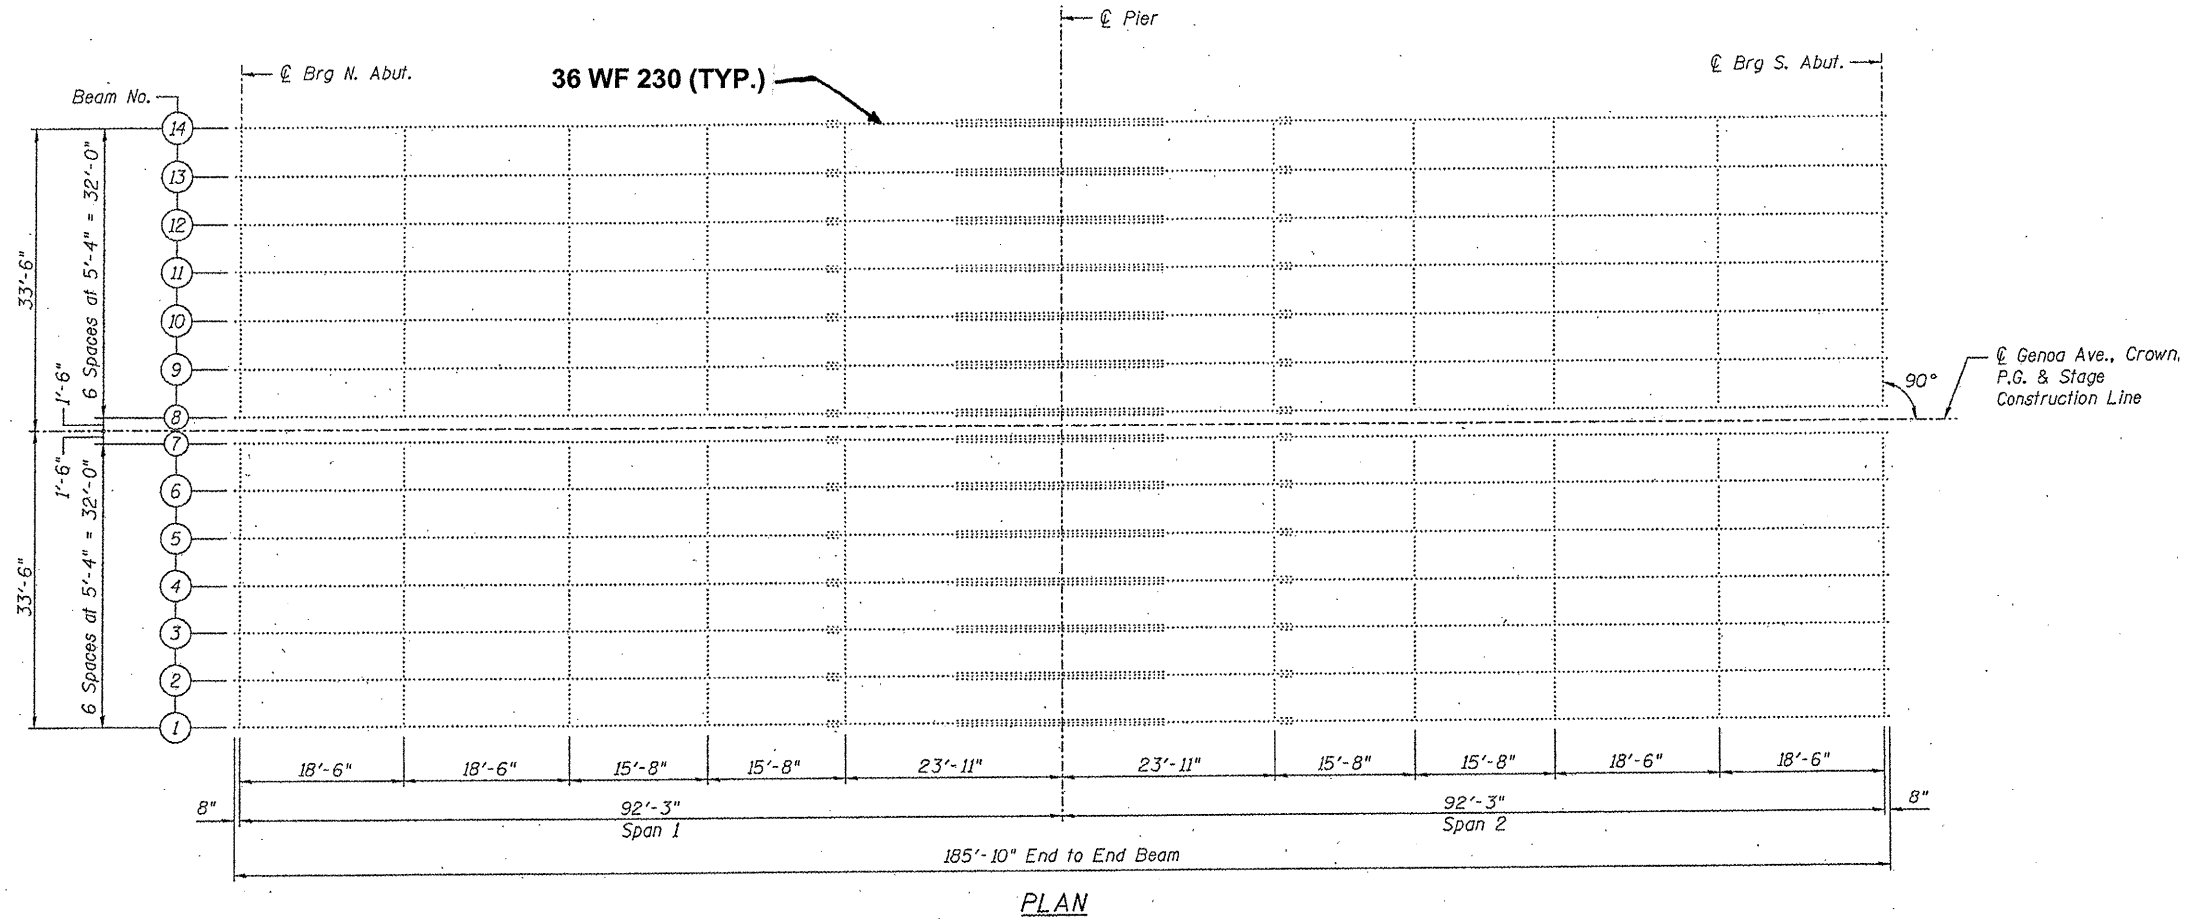


ROUTE	SECTION	COUNTY	TOTAL SHEETS	SHEET NUMBER
FAI 57	2010-087-BP	COOK & WILL	32	11

CONTRACT NO. 60L83

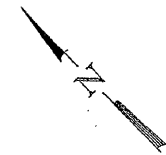

ALL DIAPHRAGMS: 16 WF 36

ILLINOIS DEPARTMENT OF
TRANSPORTATION

EXISTING BRIDGE PLAN

SN 016-2030
GENOA ST. over I-57

SHEET 2 OF 3