



ROUTE FAI 57	SECTION 2010-087-BP	COUNTY COOK & WILL	TOTAL SHEETS 32	SHEET NUMBER 13
------------------------	-------------------------------	------------------------------	---------------------------	---------------------------

CONTRACT NO. 60L83

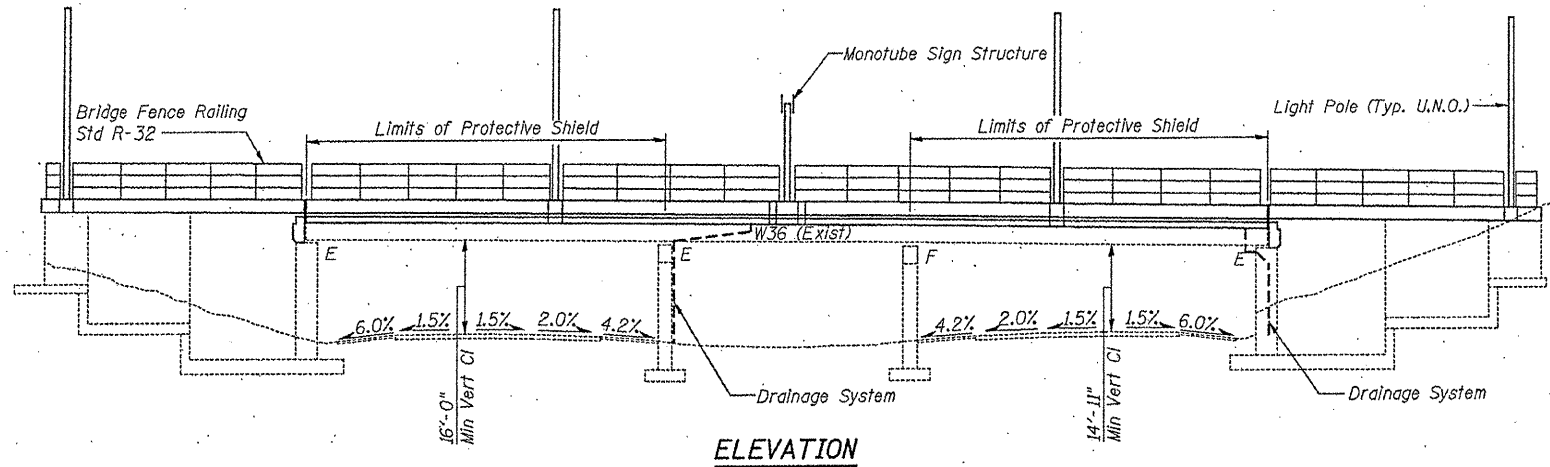

ELEVATION

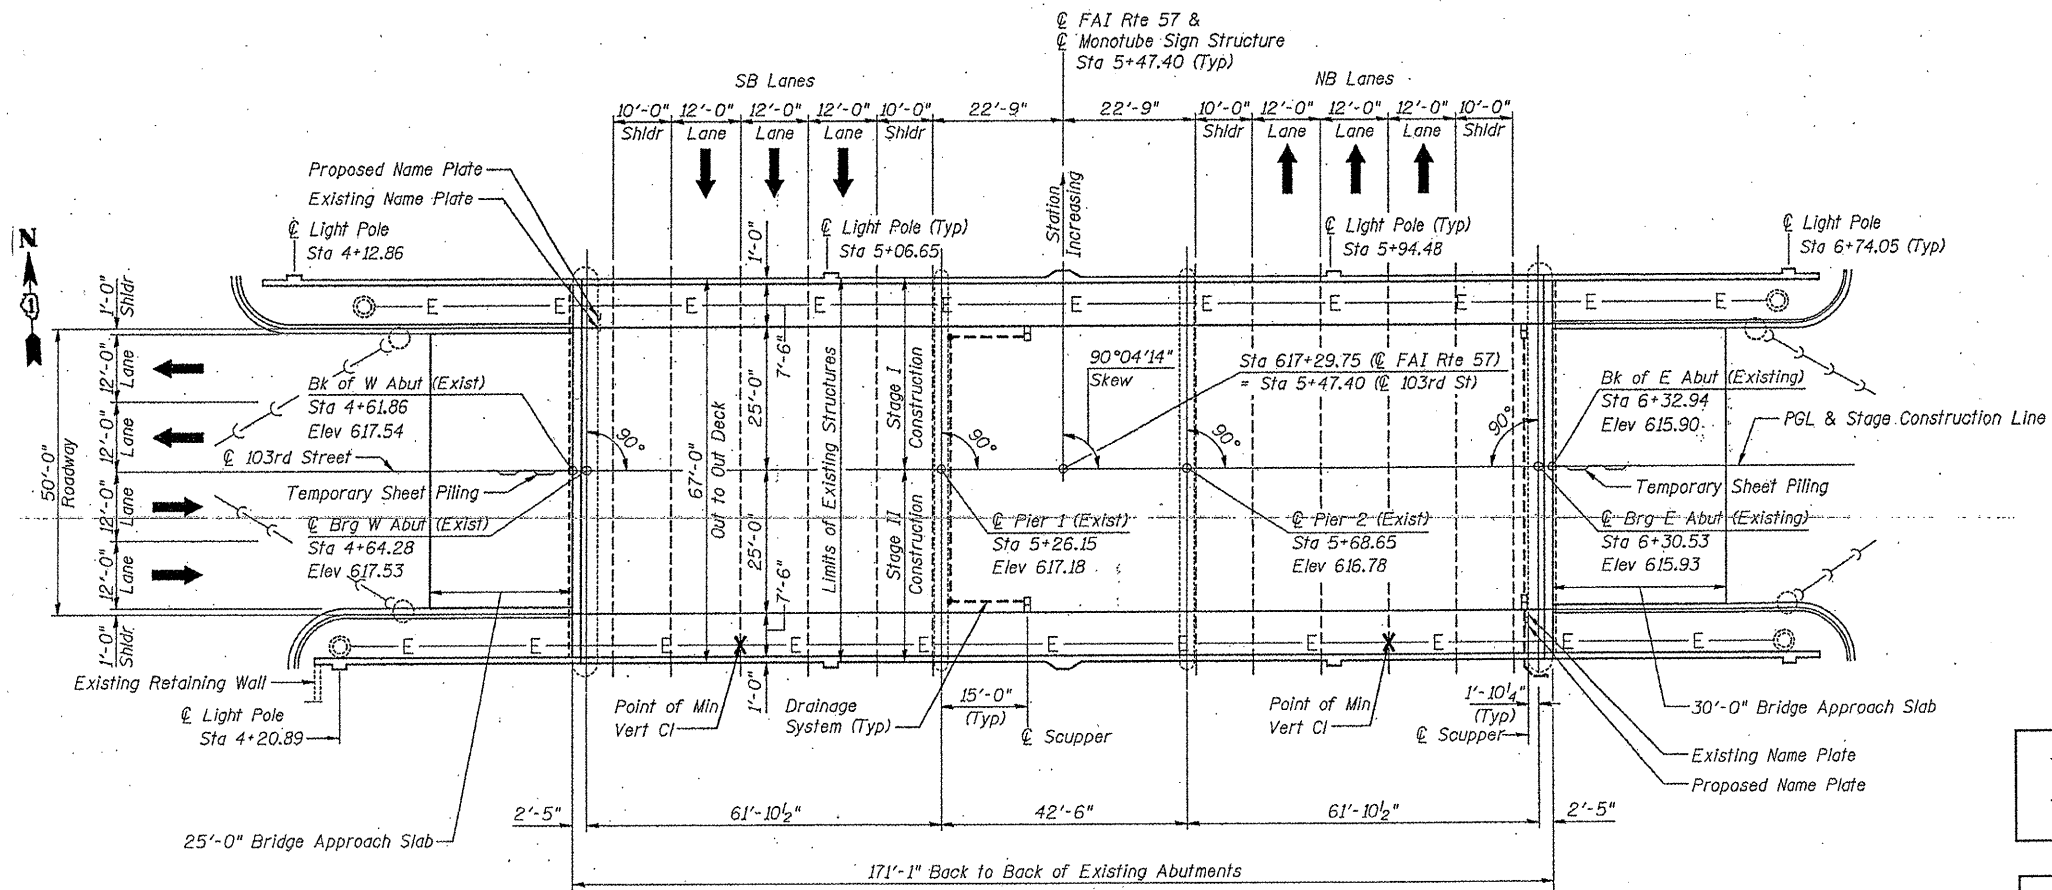

PLAN

FOR INFORMATION ONLY

**ILLINOIS DEPARTMENT OF
TRANSPORTATION**

EXISTING BRIDGE PLAN

SN 016-2127
103rd ST. over I-57