


ROUTE	SECTION	COUNTY	TOTAL SHEETS	SHEET NUMBER
FAI 57	2010-087-BP	COOK & WILL	32	14

CONTRACT NO. 60L83

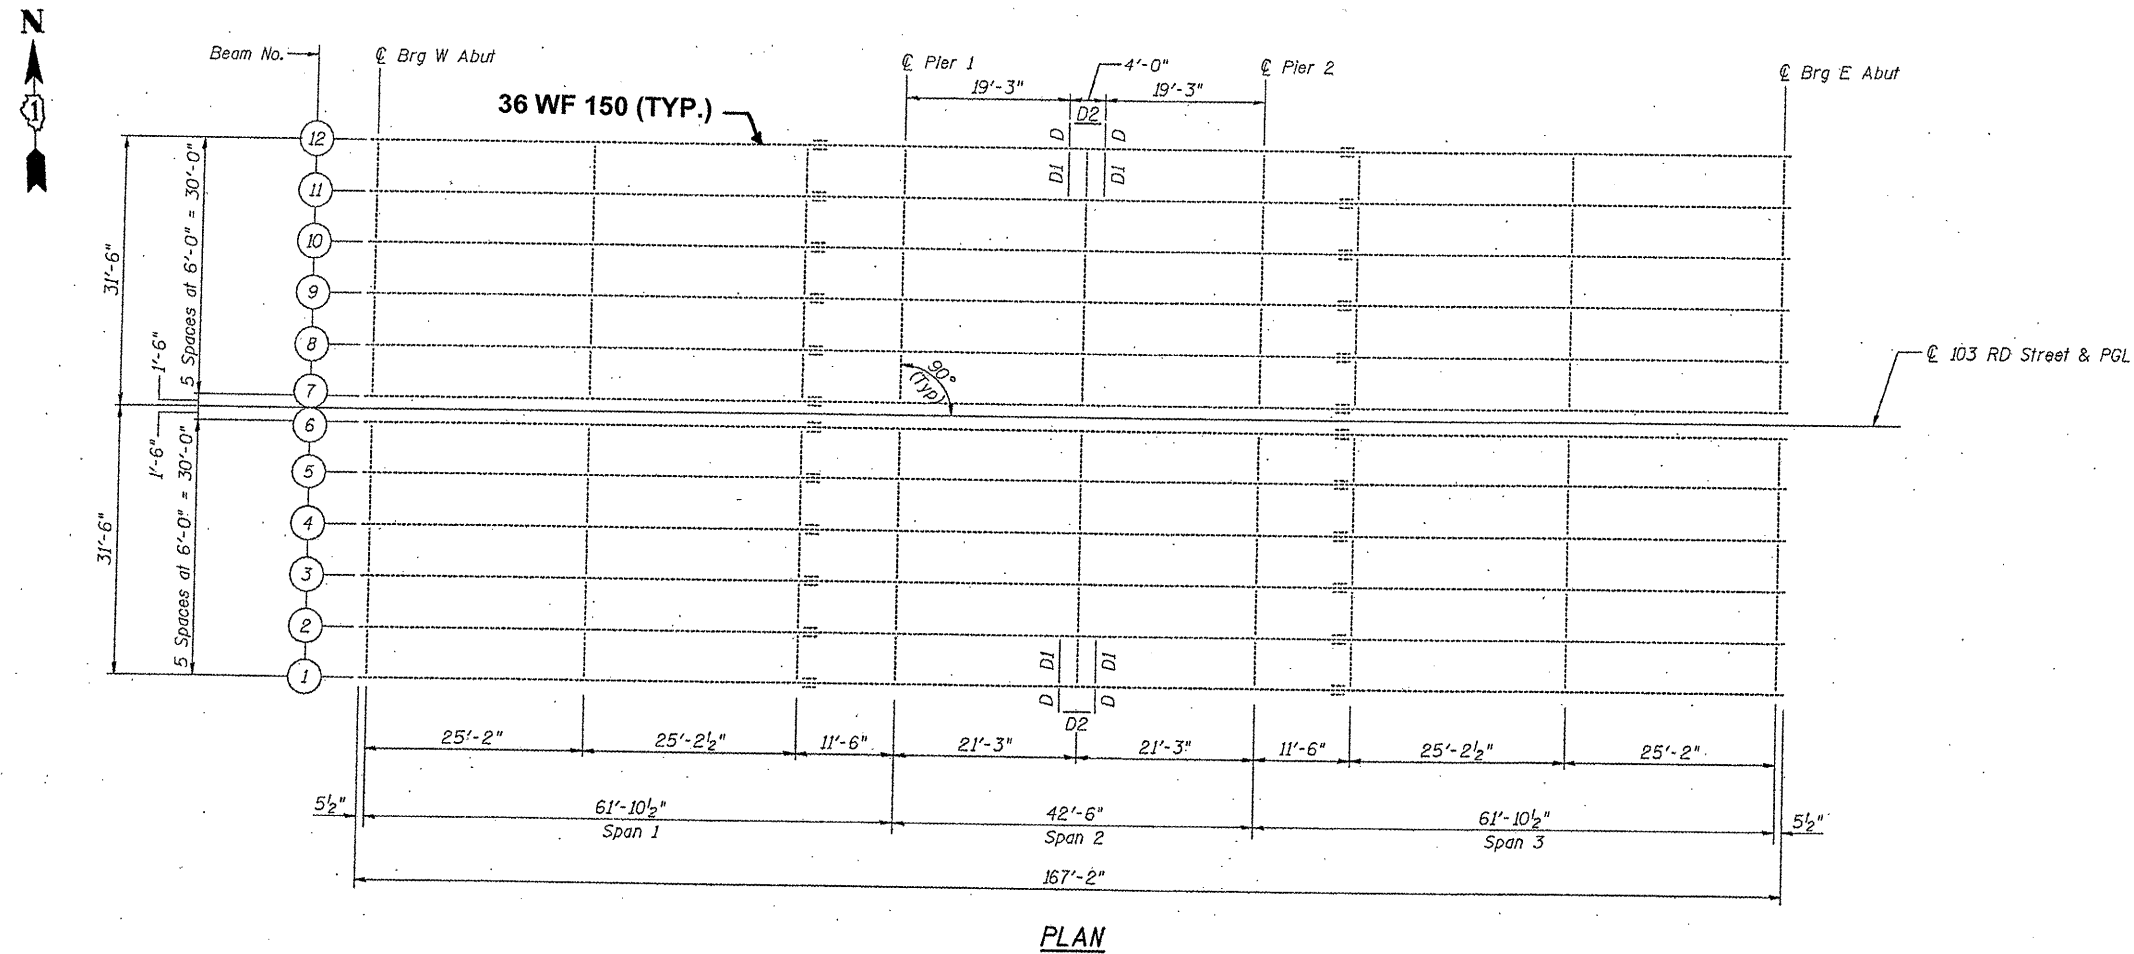

PLAN

ALL DIAPHRAGMS : 16 WF 36
 DIAPHRAGMS D₂ : W 16X31
 DIAPHRAGMS D & D₁ : 5₈" R

ILLINOIS DEPARTMENT OF
 TRANSPORTATION
 EXISTING BRIDGE PLAN
 SN 016-2127
 103rd ST. over I-57