
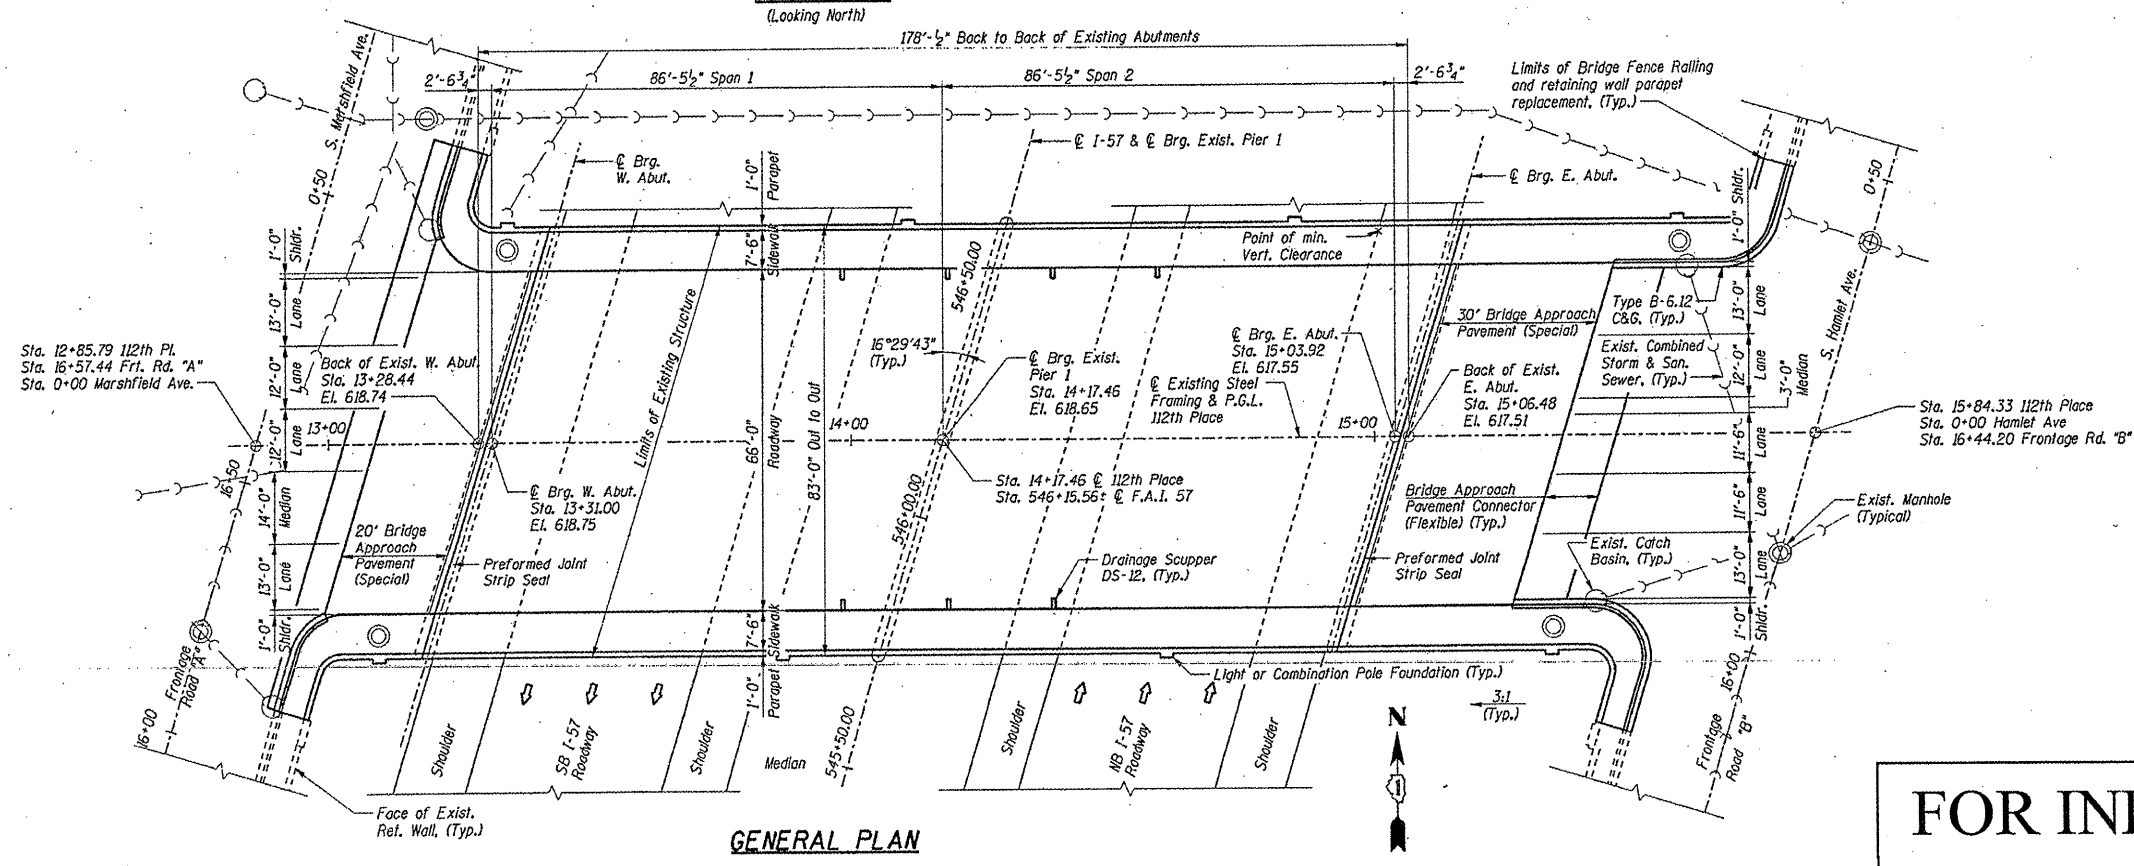


ROUTE FAI 57	SECTION 2010-087-BP	COUNTY COOK & WILL	TOTAL SHEETS 32	SHEET NUMBER 19
------------------------	-------------------------------	------------------------------	---------------------------	---------------------------

CONTRACT NO. 60L83

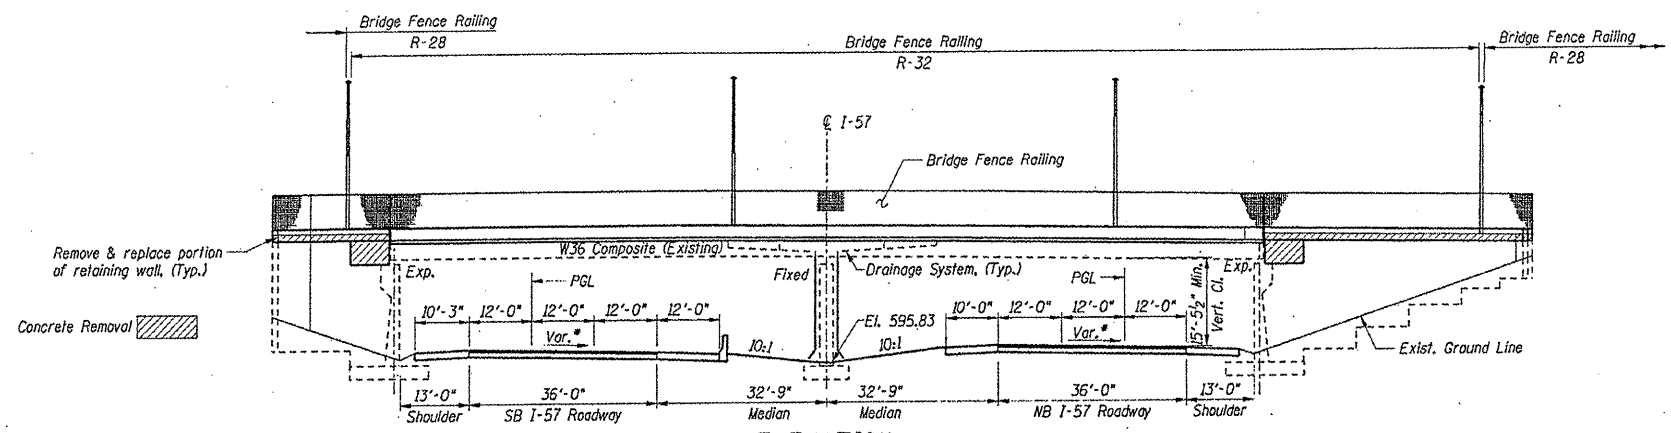

FOR INFORMATION ONLY

**ILLINOIS DEPARTMENT OF
TRANSPORTATION**

EXISTING BRIDGE PLAN

SN 016-0988
112th ST. over I-57

form date: 5/05/2003 s:\contracts-maintenance\wp\11x17plans\60l83 am\016-0988.doc