
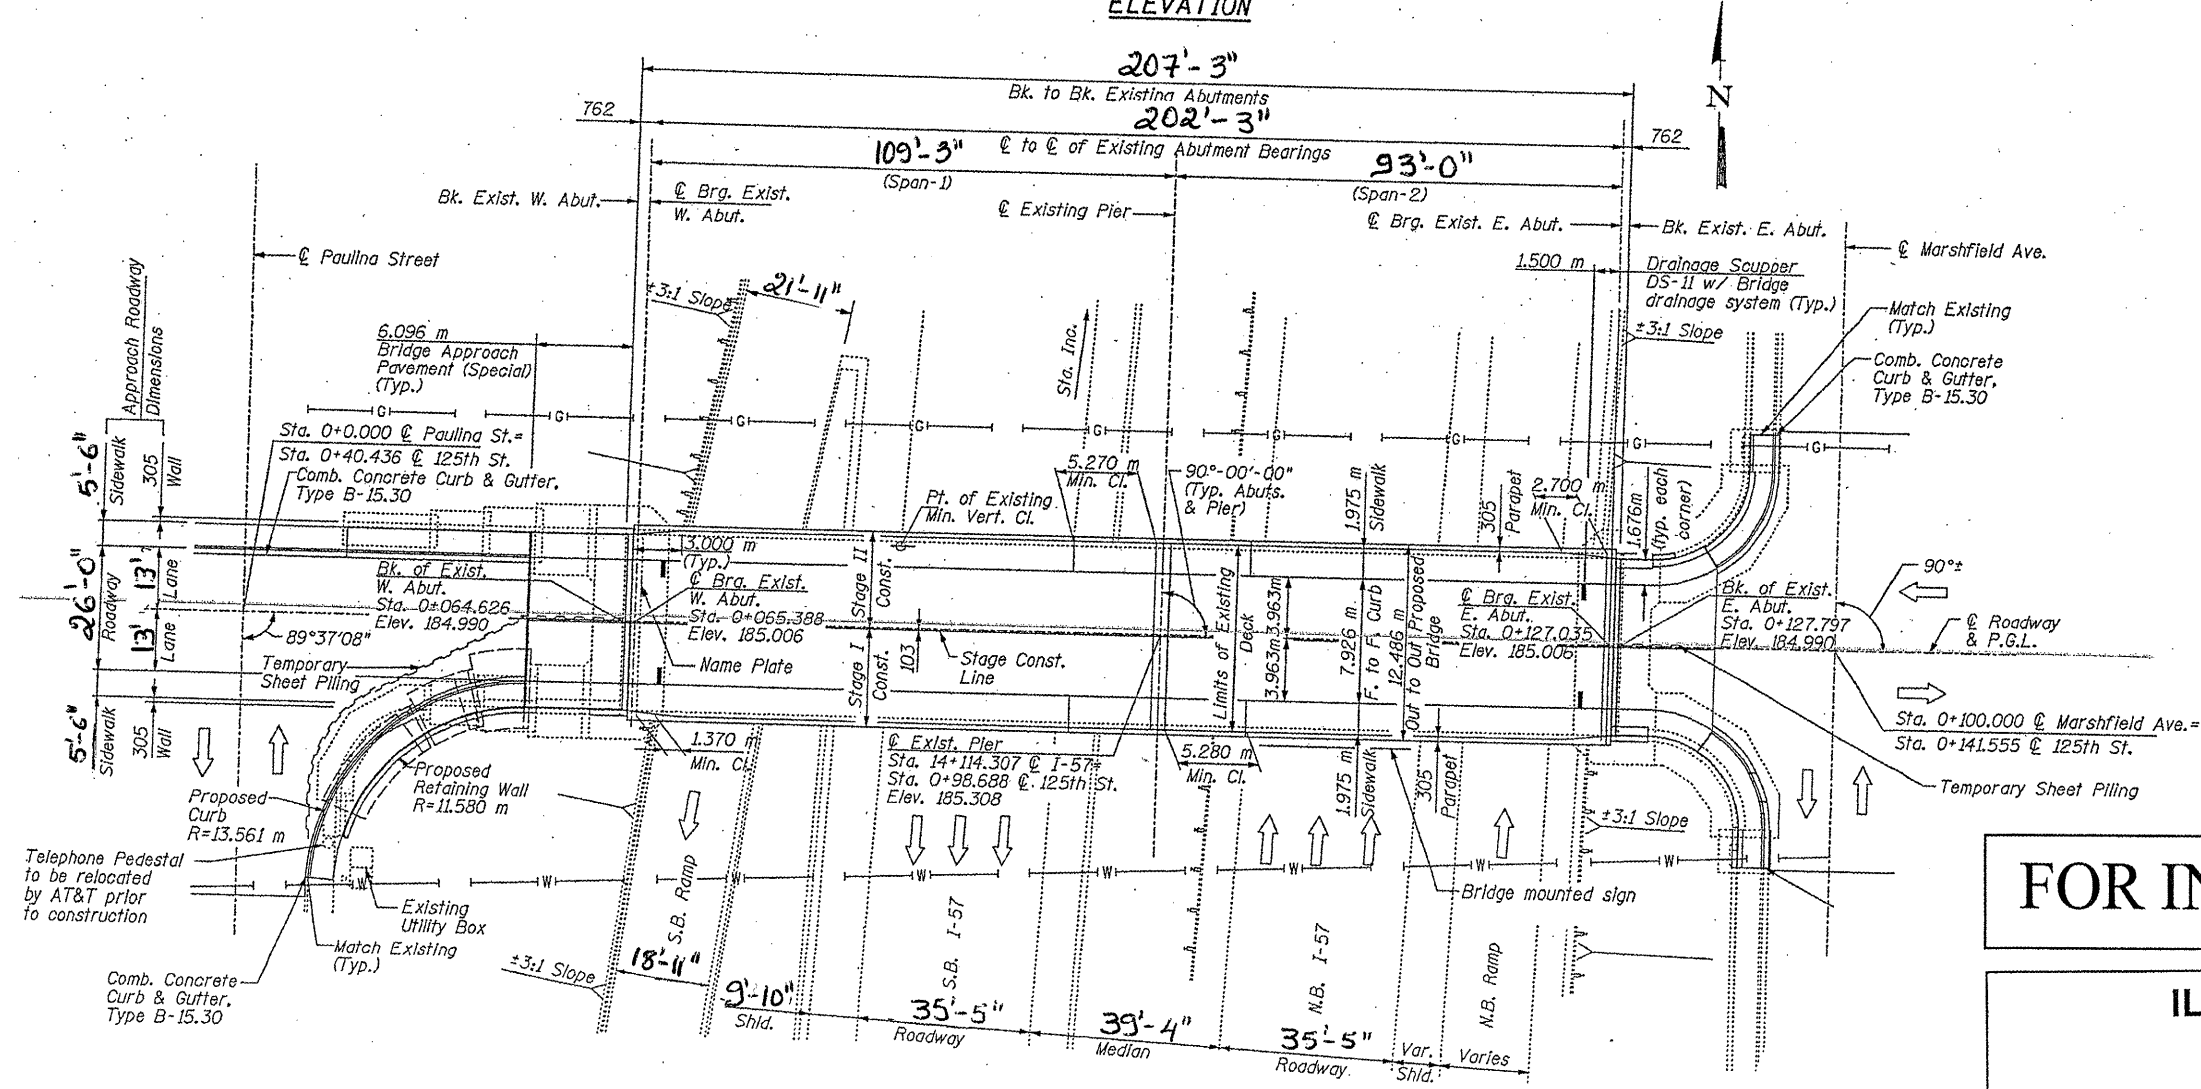


ROUTE	SECTION	COUNTY	TOTAL SHEETS	SHEET NUMBER
FAI 57	2010-087-BP	COOK & WILL	32	25

CONTRACT NO. 60L83

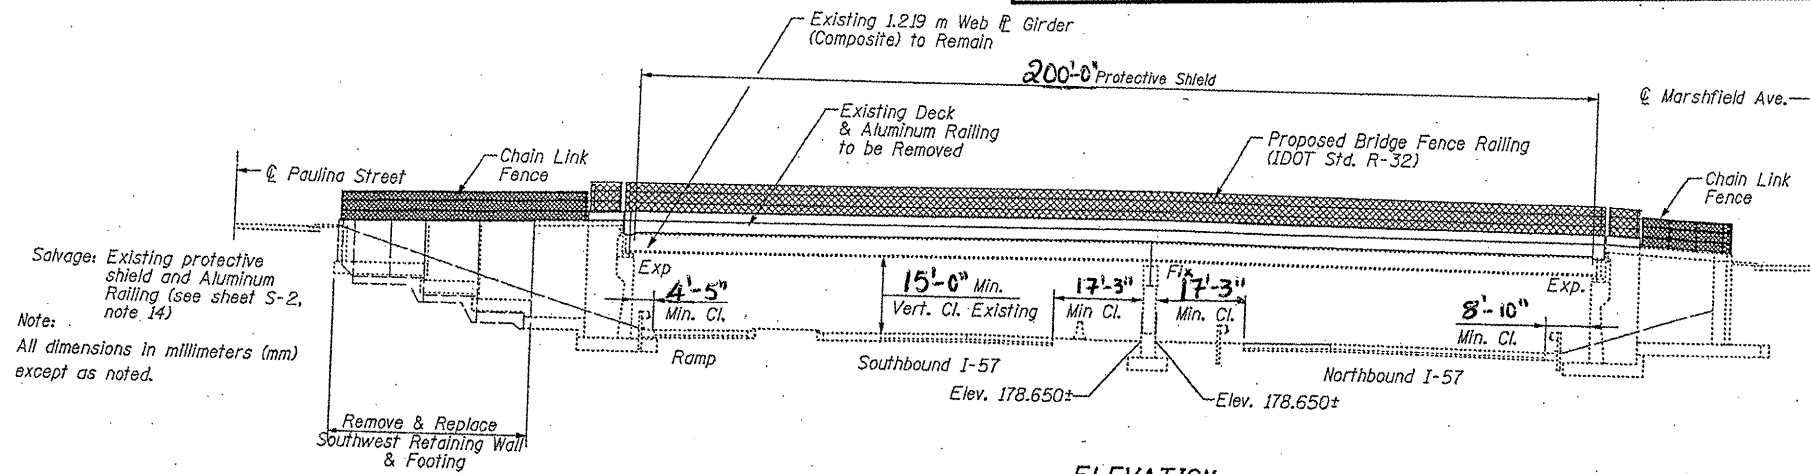

FOR INFORMATION ONLY

ILLINOIS DEPARTMENT OF TRANSPORTATION  
 EXISTING BRIDGE PLAN  
 SN 016-2034  
 125<sup>th</sup> ST. over I-57

form date: 5/05/2003 s:\contracts-maintenance\wp\11x17\plans\60l83 am\016-2034.doc