


ROUTE	SECTION	COUNTY	TOTAL SHEETS	SHEET NUMBER
FAI 57	2010-087-BP	COOK & WILL	32	30

CONTRACT NO. 60L83

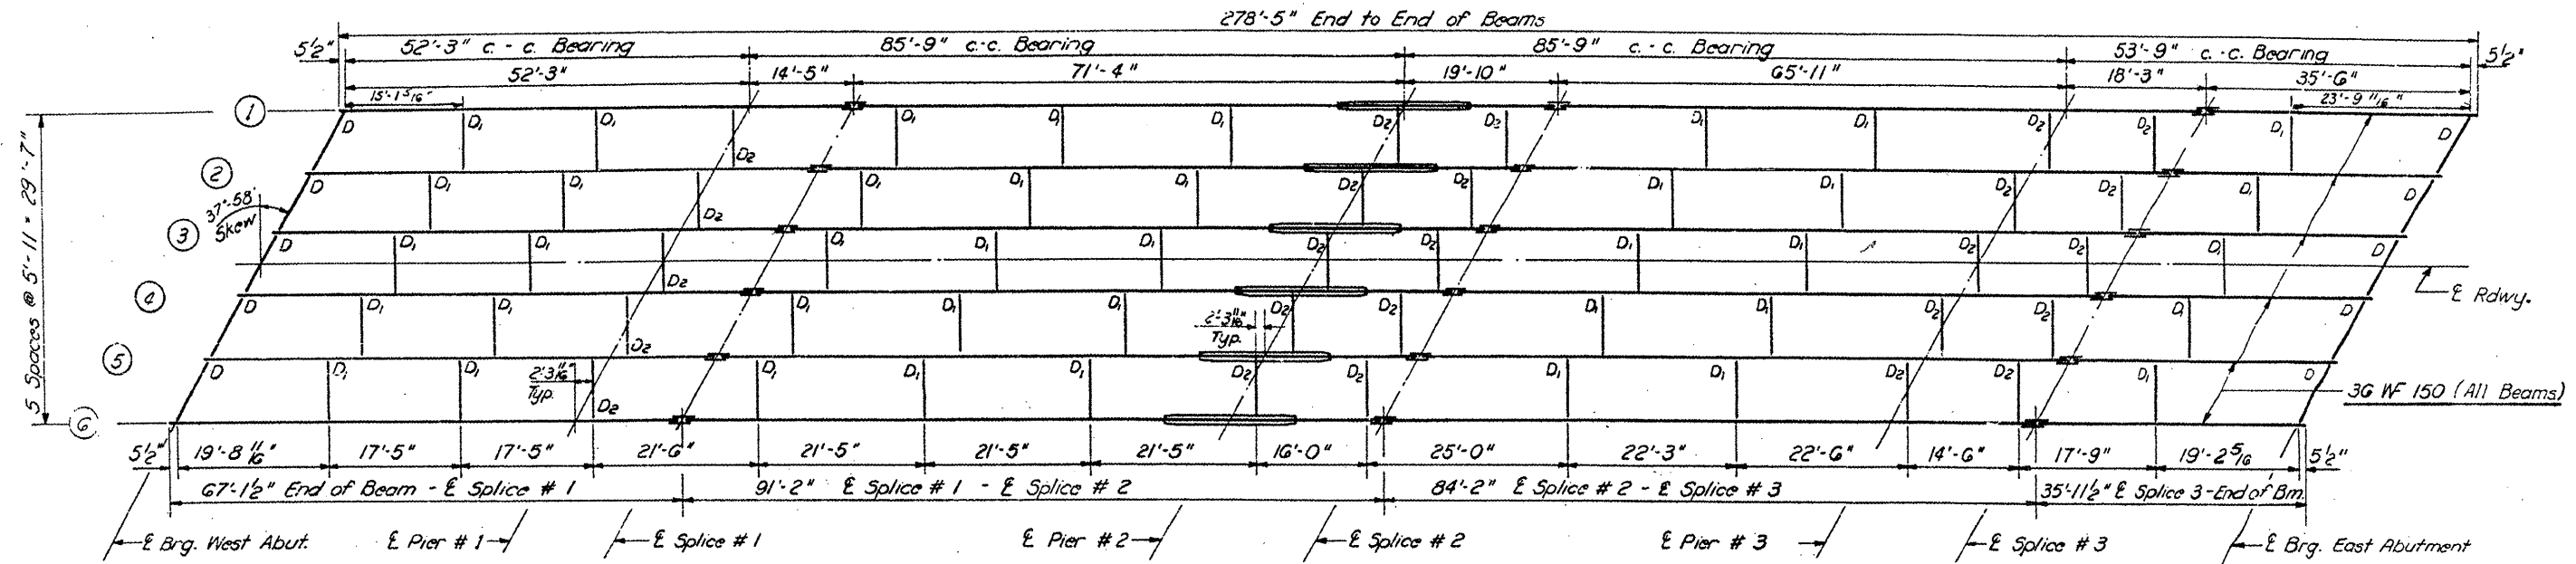

DIAPHRAGMS D₁ & D₂: 16 WF 36
 DIAPHRAGMS D : 12 WF 40

ILLINOIS DEPARTMENT OF
 TRANSPORTATION

EXISTING BRIDGE PLAN

SN 099-0162
 PEOTONE RD. over I-57