
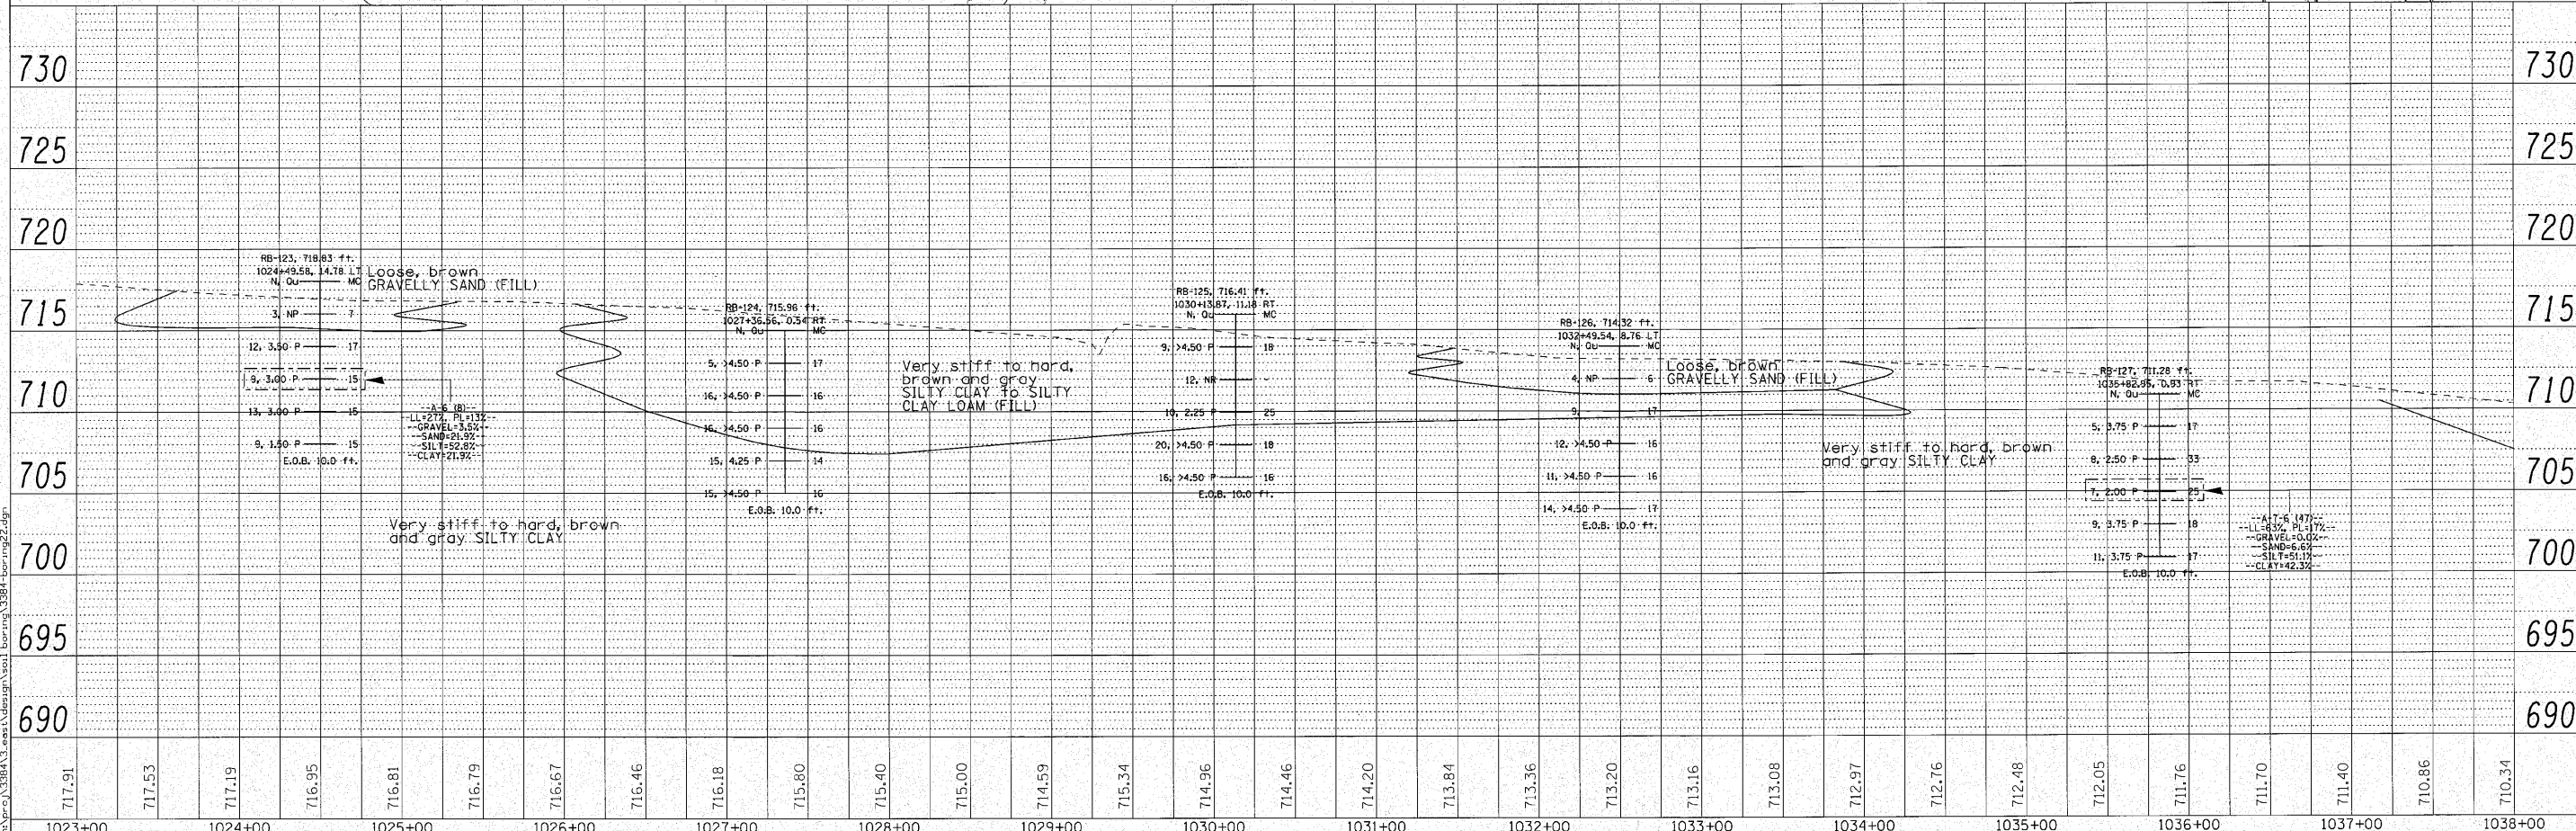


DATE	
BY	
PLAN	SURVEYED
	PLOTTED
	CHECKED
	DATE
	FILE NAME
	NO.

DATE	
BY	
PROFILE	DESIGNED
	PLOTTED
	CHECKED
	DATE
	FILE NAME
	NO.

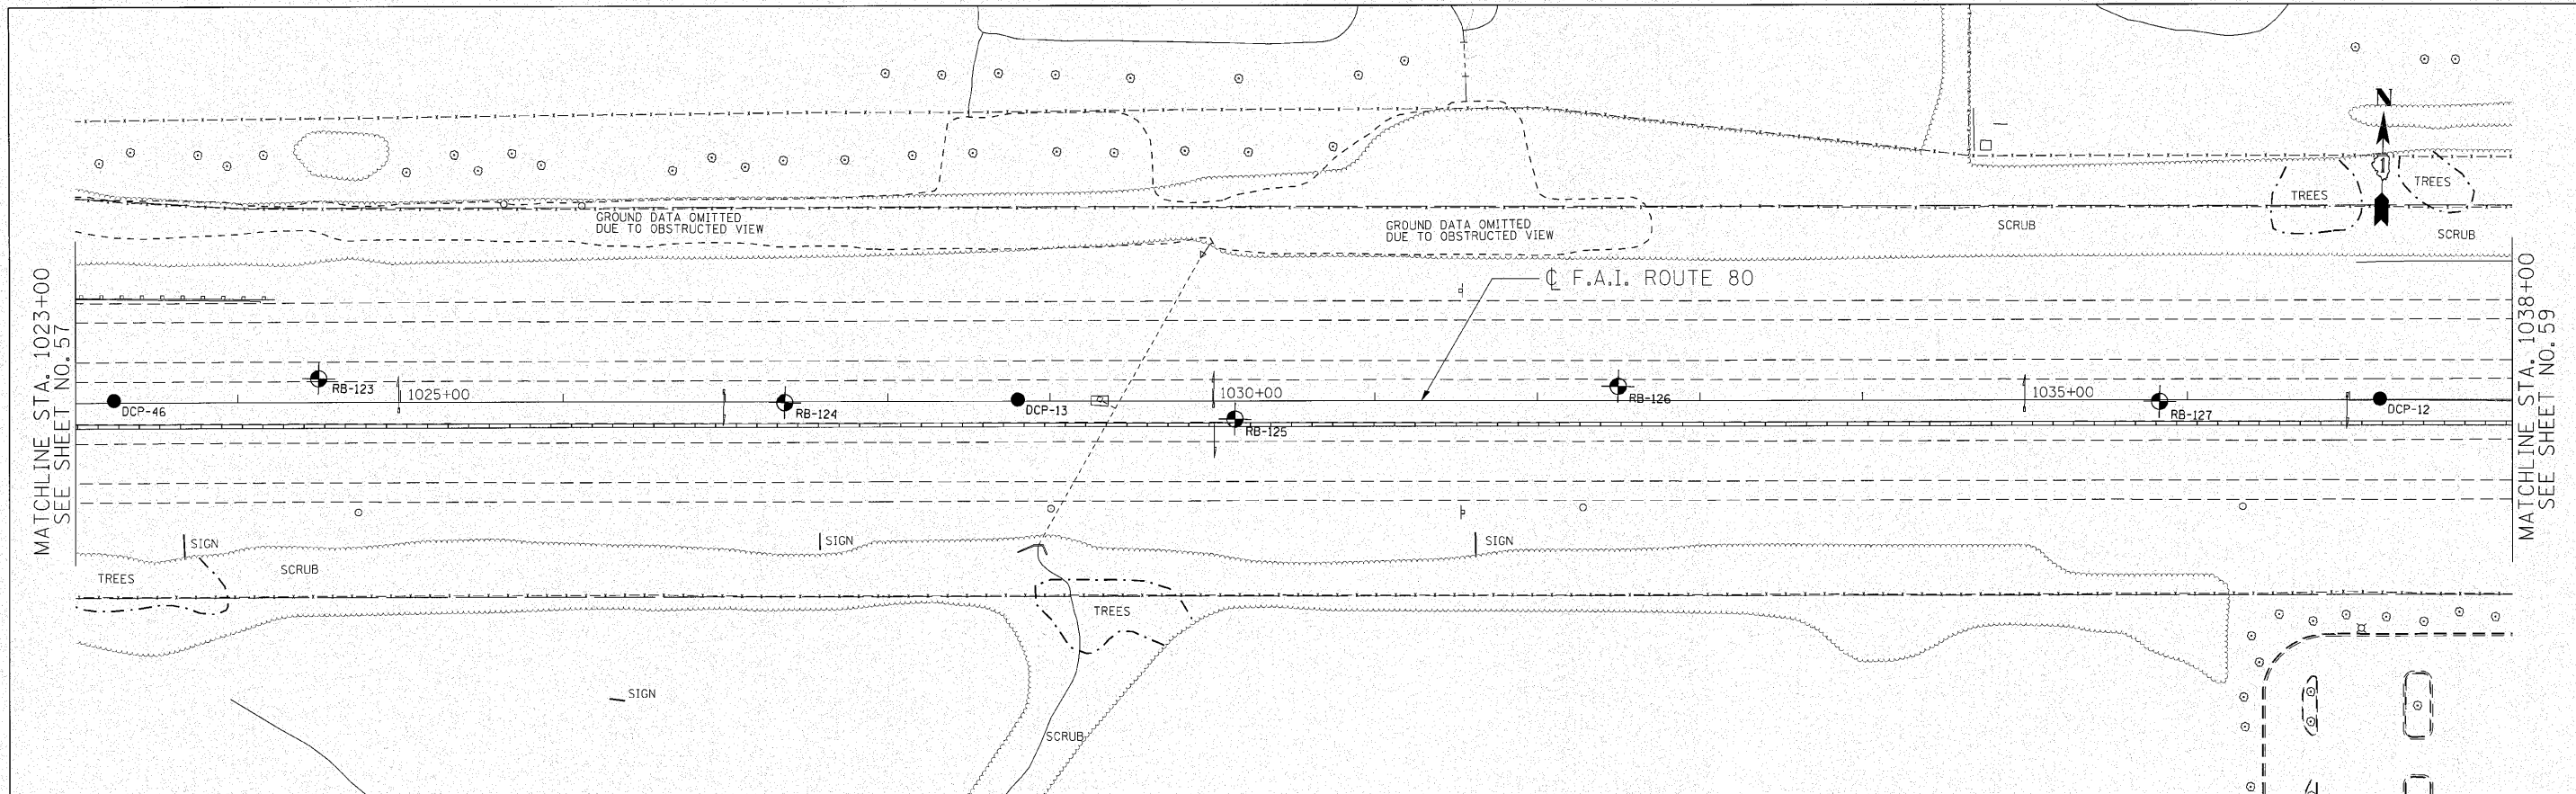

ENGINEERING CONSULTANT	USER NAME = mthomas	DESIGNED - CRC	REVISED -	<b>STATE OF ILLINOIS</b> <b>DEPARTMENT OF TRANSPORTATION</b>	<b>F.A.I. 80 FROM US 30 TO US 45</b> <b>SOIL BORING LOCATION PLANS AND SOIL PROFILES</b>	F.A.I. RTE.	SECTION	COUNTY	TOTAL SHEETS	SHEET NO.	
<b>Clorba Group, Inc.</b> CONSULTING ENGINEERS 8877 North Cumberland Avenue, Suite 402 Chicago, Illinois 60630 Tel: 773.776.4000 Fax: 773.776.4014 Email: Chicago@clorba.com	PLOT SCALE = 50.0000' / IN.	DRAWN - JMK	REVISED -			80	99(5&5-1) Y-1	WILL	309	58	
	PLOT DATE = 10/28/2010	CHECKED - MRJ	REVISED -			CONTRACT NO. 60M59					
		DATE - 10/27/2010	REVISED -			ILLINOIS FED. AID PROJECT					