


- LEGEND**
- WORK ZONE
 - DIRECTION OF TRAVEL
 - DRUM W/ STEADY BURN LIGHT
 - TEMP CONCRETE BARRIER
 - BARRICADE, TYPE III
 - ① PAVEMENT MARKING TAPE, TYPE III 4" (WHITE)
 - ② WET REFLECTIVE TEMPORARY TAPE, TYPE III, 5 INCH SKIP-DASH (WHITE-30 FT/10 FT)
 - ③ PAVEMENT MARKING TAPE, TYPE III 4" (YELLOW)
 - ④ PAVEMENT MARKING TAPE, TYPE III 8" (WHITE)
 - ⑤ PAVEMENT MARKING TAPE, TYPE III 12" (WHITE)
 - ⑥ POLYUREA PAVEMENT MARKING TYPE I - LINE 4" (YELLOW)
 - ⑦ POLYUREA PAVEMENT MARKING TYPE I - LINE 5" (WHITE) (10' DASH 30' SKIP)

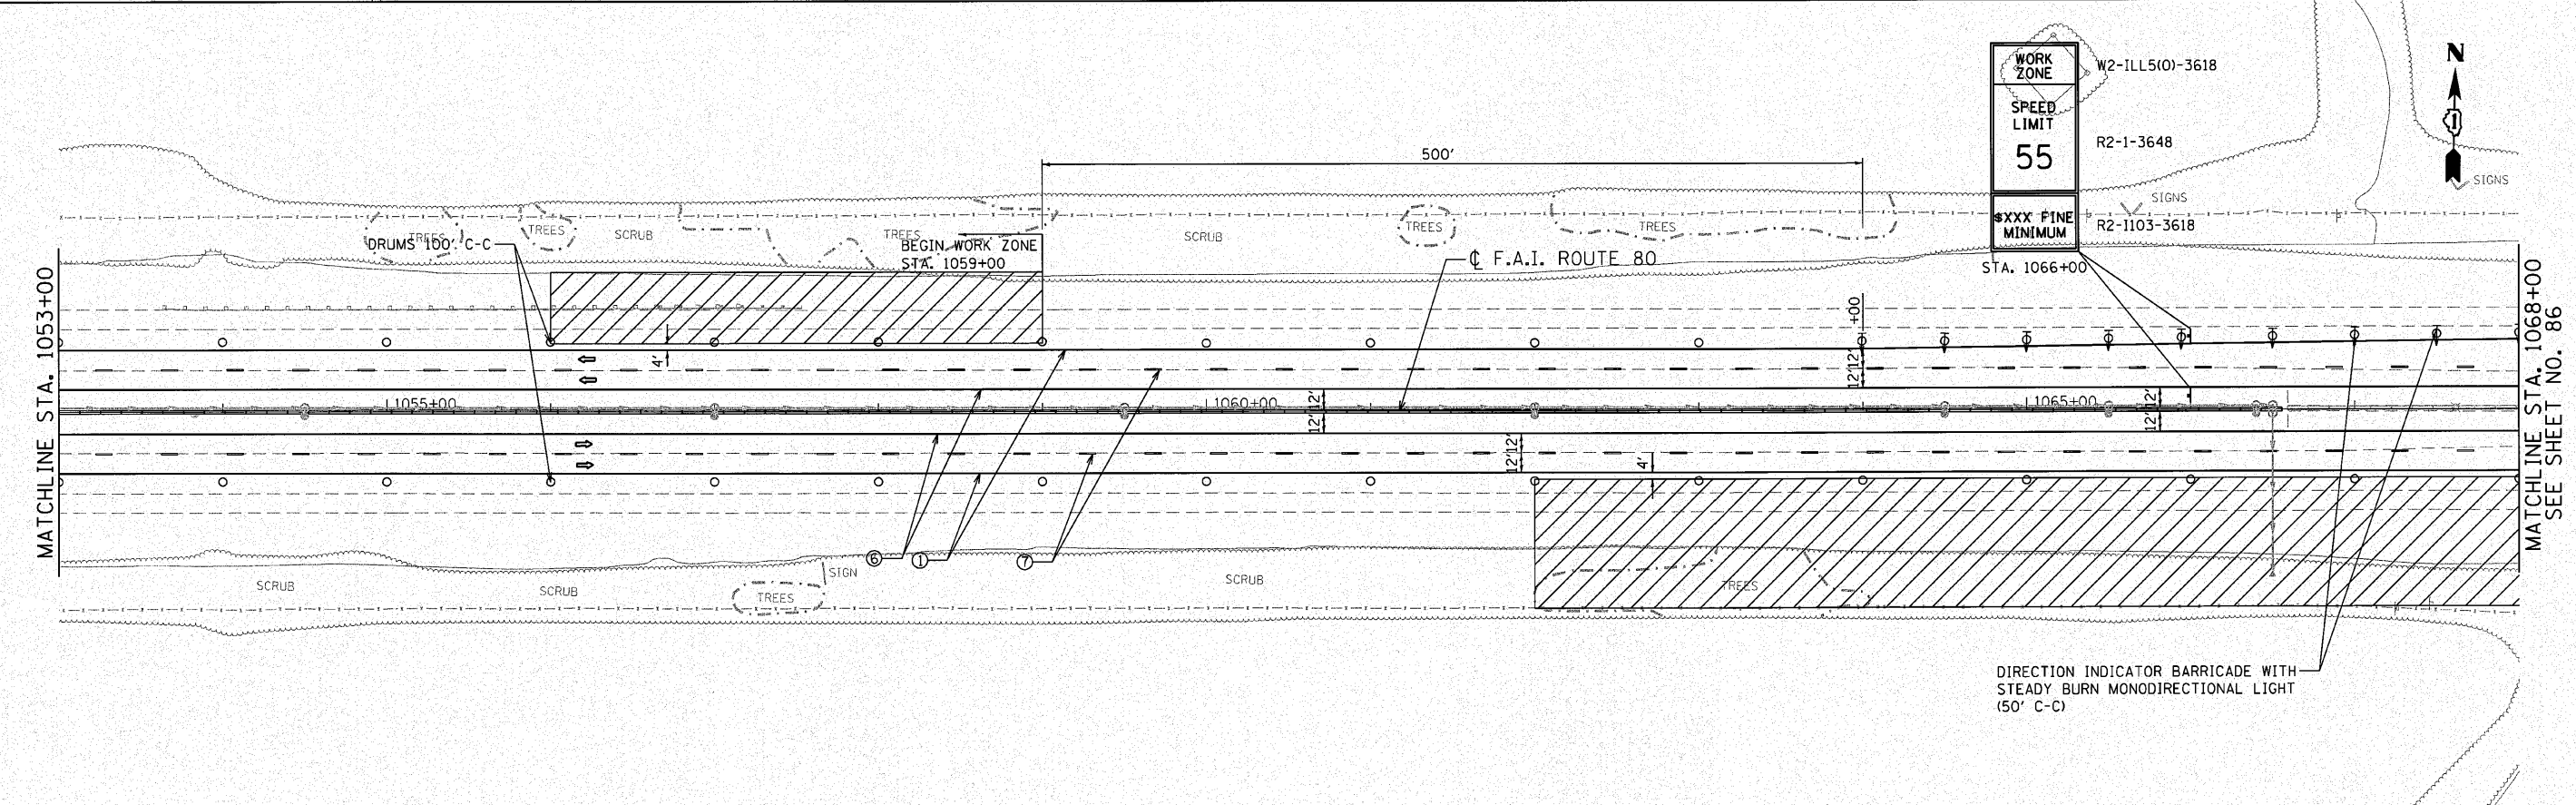

m:\p\1338413\ess\design\mst\3384E-staging.p2.13.dgn

ENGINEERING CONSULTANT
Clorba Group, Inc.
 CONSULTING ENGINEERS
 1807 North Cumberland Avenue, Suite 402
 Champaign, Illinois 61820
 Tel: 773.775.2000 Fax: 773.775.4614
 Email: clorba@clorba.com

USER NAME = jkellman	DESIGNED - CRC	REVISED -
PLOT SCALE = 50,000' / IN.	DRAWN - JMK	REVISED -
PLOT DATE = 12/3/2010	CHECKED - MRJ	REVISED -
	DATE - 10/27/2010	REVISED -

STATE OF ILLINOIS
DEPARTMENT OF TRANSPORTATION

F.A.I. 80 FROM NS RAILROAD TO US 45
STAGING AND TRAFFIC CONTROL - STAGE II

SCALE: 1" = 50' SHEET NO. OF SHEETS STA. 1038+00 TO STA. 1068+00

F.A.I. RTE.	SECTION	COUNTY	TOTAL SHEETS	SHEET NO.
80	99(5&5-1) Y-1	WILL	309	85
CONTRACT NO. 60M59			ILLINOIS FED. AID PROJECT	