


ROUTE VARIOUS	SECTION 2010-128-1	COUNTY COOK	TOTAL SHEETS 27	SHEET NUMBER 18
------------------	-----------------------	----------------	--------------------	--------------------

NOTE:
DO NOT INCLUDE THIS RAMP IN
CONTRACT 60N02

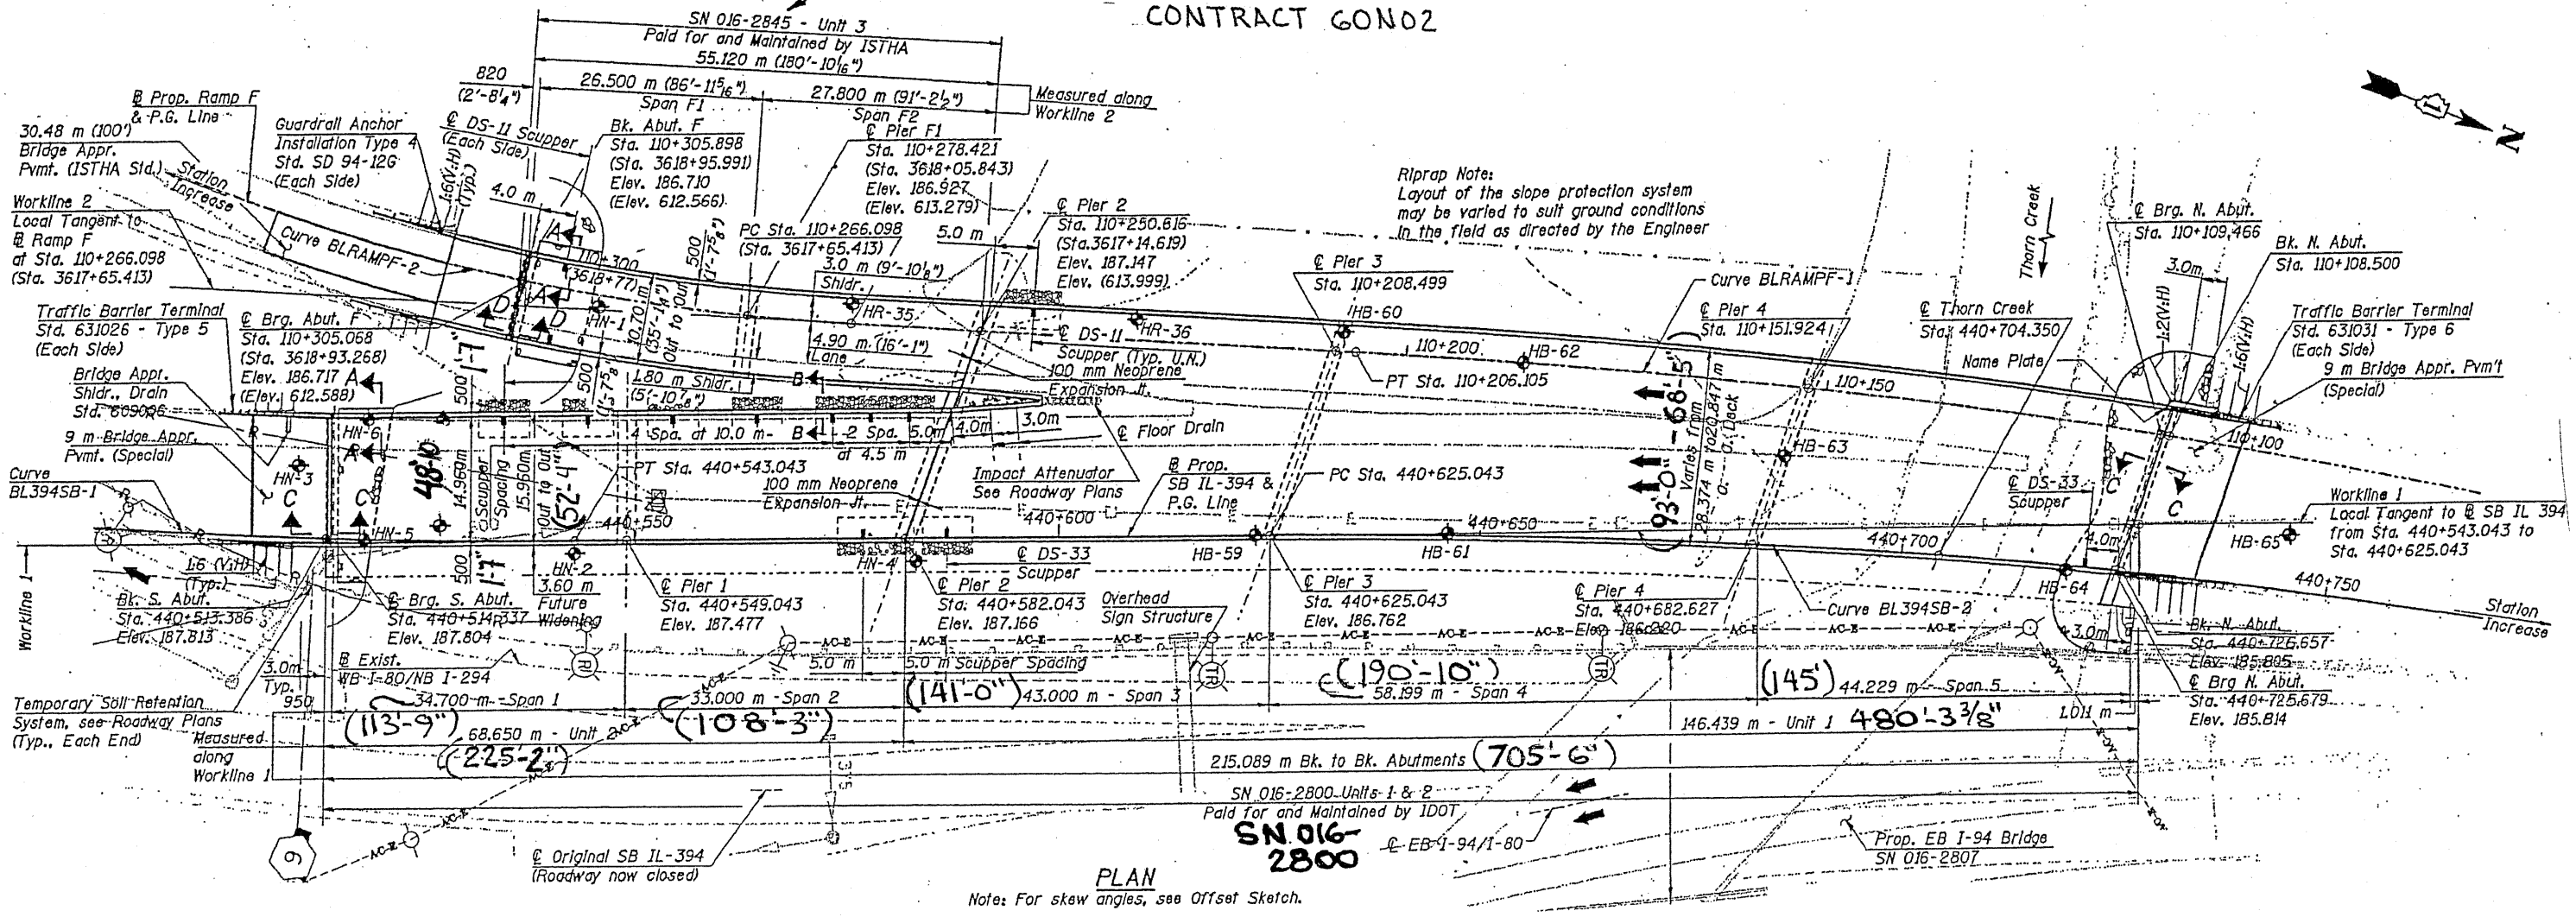

ILLINOIS DEPARTMENT OF
TRANSPORTATION

EXISTING PLANS
LOCATION 10 (SN 016-2800)

FOR INFORMATION ONLY