

ROUTE	SECTION	COUNTY	TOTAL SHEETS	SHEET NUMBER
VARIOUS	2010-130-I	COOK	40	9

CONTRACT NO. 60N04

**TRAFFIC DATA**

**FOSTER AVENUE**

2006 ADT = 10100  
 POSTED SPEED LIMIT = 30 MPH

**I-90 (KENNEDY)**

2008 ADT = 244900  
 POSTED SPEED LIMIT = 55 MPH

**MILWAUKEE AVENUE**

2006 ADT = 18900  
 POSTED SPEED LIMIT = 30 MPH

**I-90 (KENNEDY)**

2008 ADT = 269700  
 POSTED SPEED LIMIT = 55 MPH

**AINSLIE STREET**

1997 ADT = 5009  
 POSTED SPEED LIMIT = 30 MPH

**I-90 (KENNEDY)**


2008 ADT = 269700  
 POSTED SPEED LIMIT = 55 MPH

**MONTROSE AVENUE**

2006 ADT = 17600  
 POSTED SPEED LIMIT = 30 MPH

**I-90/94 (KENNEDY)**

2008 ADT = 314500  
 POSTED SPEED LIMIT = 55 MPH

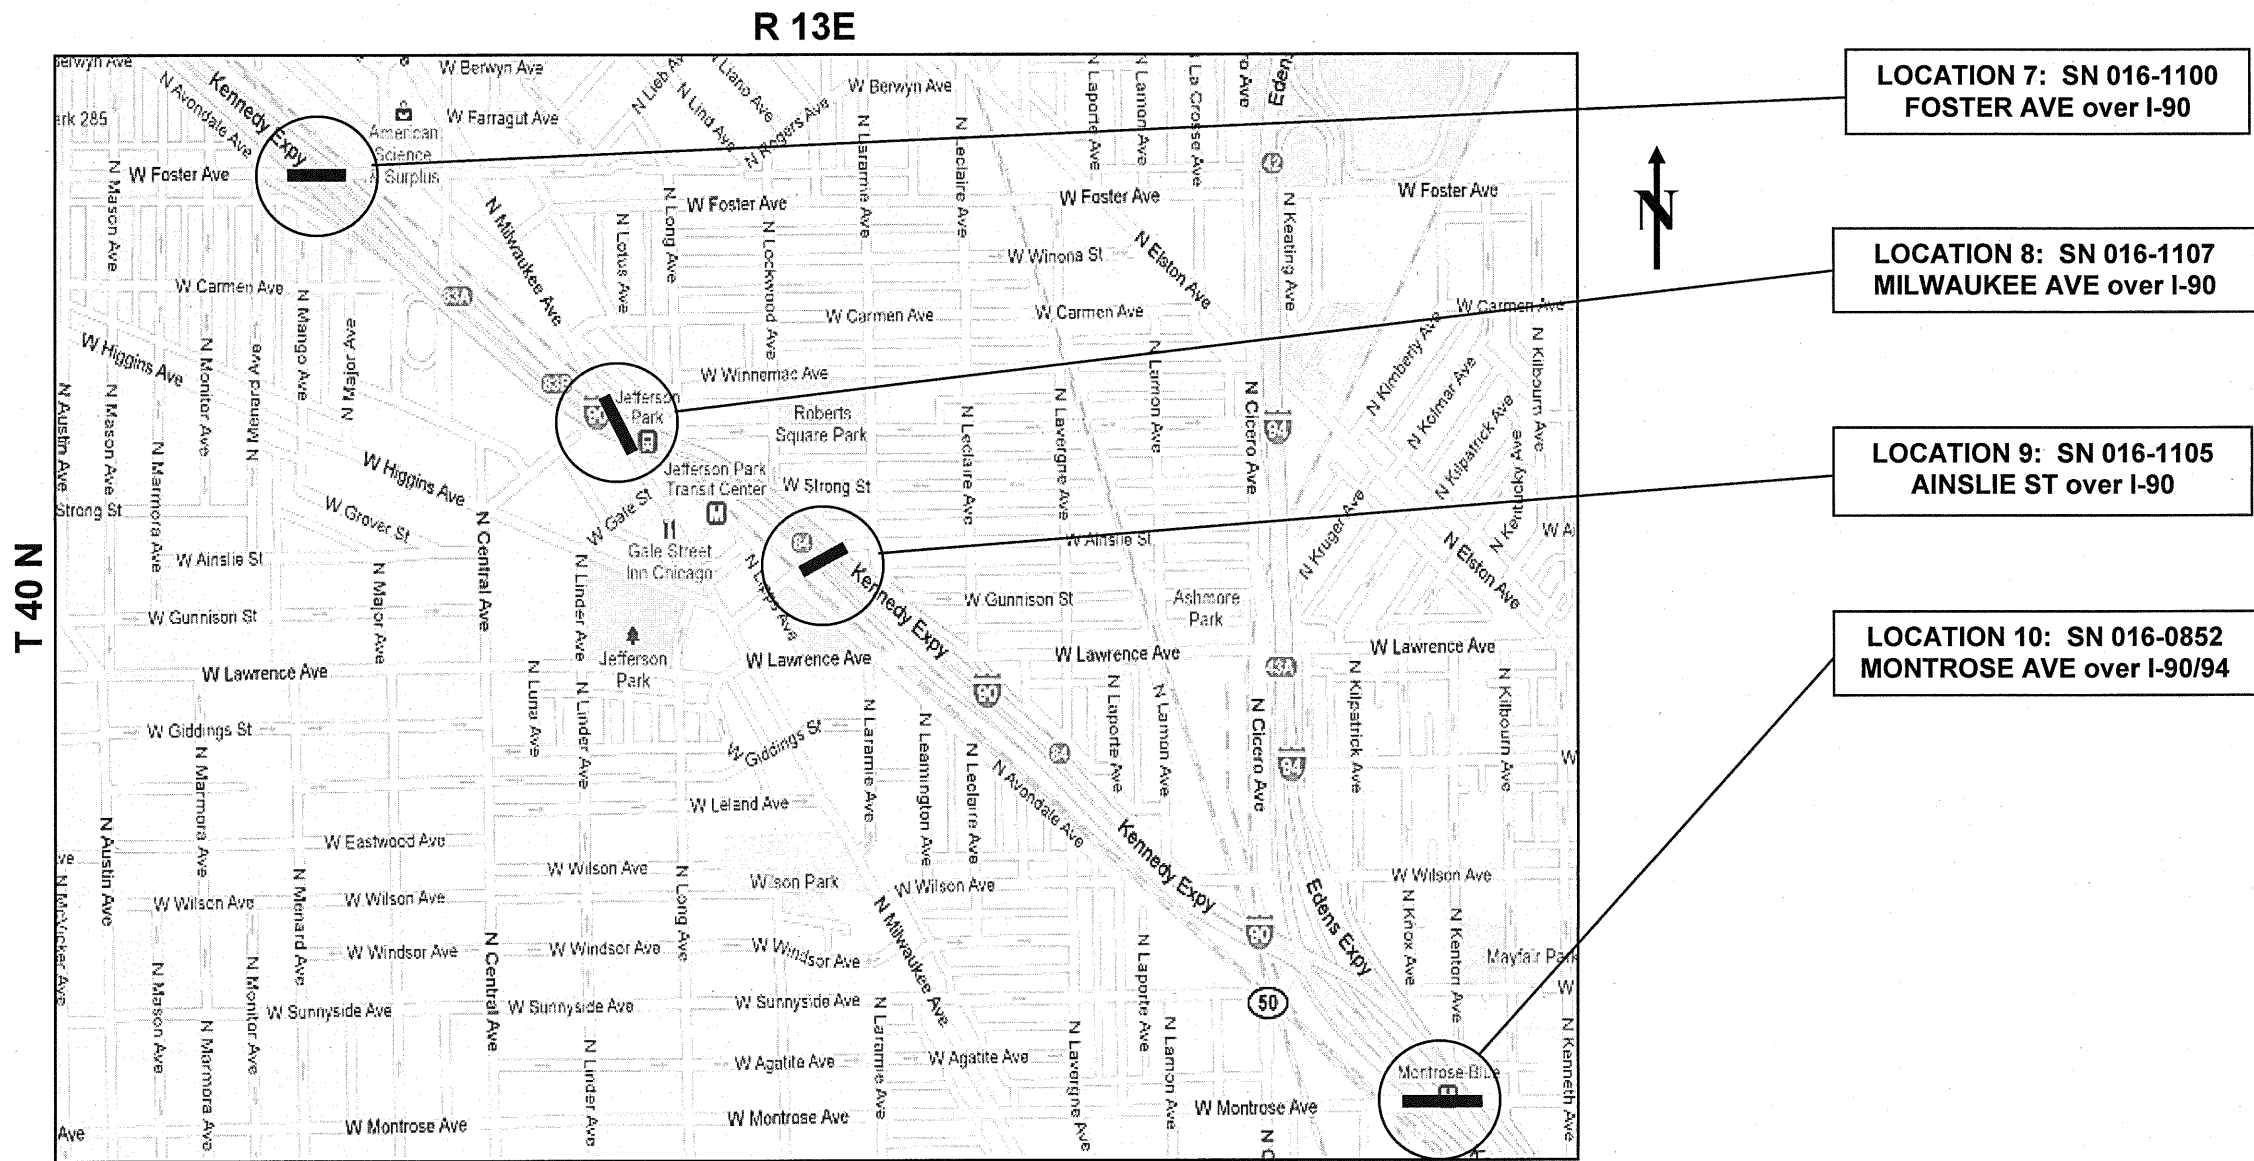

LOCATION 7: SN 016-1100  
FOSTER AVE over I-90

LOCATION 8: SN 016-1107  
MILWAUKEE AVE over I-90

LOCATION 9: SN 016-1105  
AINSLIE ST over I-90

LOCATION 10: SN 016-0852  
MONTROSE AVE over I-90/94

JEFFERSON TOWNSHIP

ILLINOIS DEPARTMENT OF  
TRANSPORTATION

LOCATION MAP  
LOCATIONS 7 - 10