


ROUTE	SECTION	COUNTY	TOTAL SHEETS	SHEET NUMBER
VARIOUS	2010-130-I	COOK	40	10

CONTRACT NO. 60N04

TRAFFIC DATA

MILWAUKEE AVENUE	
2006 ADT	= 12800
POSTED SPEED LIMIT	= 30 MPH
I-90/94 (KENNEDY)	
2008 ADT	= 155350
POSTED SPEED LIMIT	= 55 MPH
CHICAGO AVENUE	
2006 ADT	= 13600
POSTED SPEED LIMIT	= 30 MPH
I-90/94 (KENNEDY)	
2008 ADT	= 326800
POSTED SPEED LIMIT	= 55 MPH
OGDEN AVENUE SWB	
2006 ADT	= 9300
POSTED SPEED LIMIT	= 30 MPH
I-90/94 (KENNEDY)	
2008 ADT	= 278210
POSTED SPEED LIMIT	= 55 MPH
OGDEN AVENUE NEB	
2006 ADT	= 9300
POSTED SPEED LIMIT	= 30 MPH
I-90/94 (KENNEDY)	
2008 ADT	= 254900
POSTED SPEED LIMIT	= 55 MPH
HALSTED STREET	
2006 ADT	= 19500
POSTED SPEED LIMIT	= 30 MPH
OHIO STREET FEEDER	
2006 ADT	= 39600
POSTED SPEED LIMIT	= 45 MPH
GRAND AVENUE	
2006 ADT	= 15200
POSTED SPEED LIMIT	= 30 MPH
I-90/94 (KENNEDY)	
2008 ADT	= 274500
POSTED SPEED LIMIT	= 45 MPH

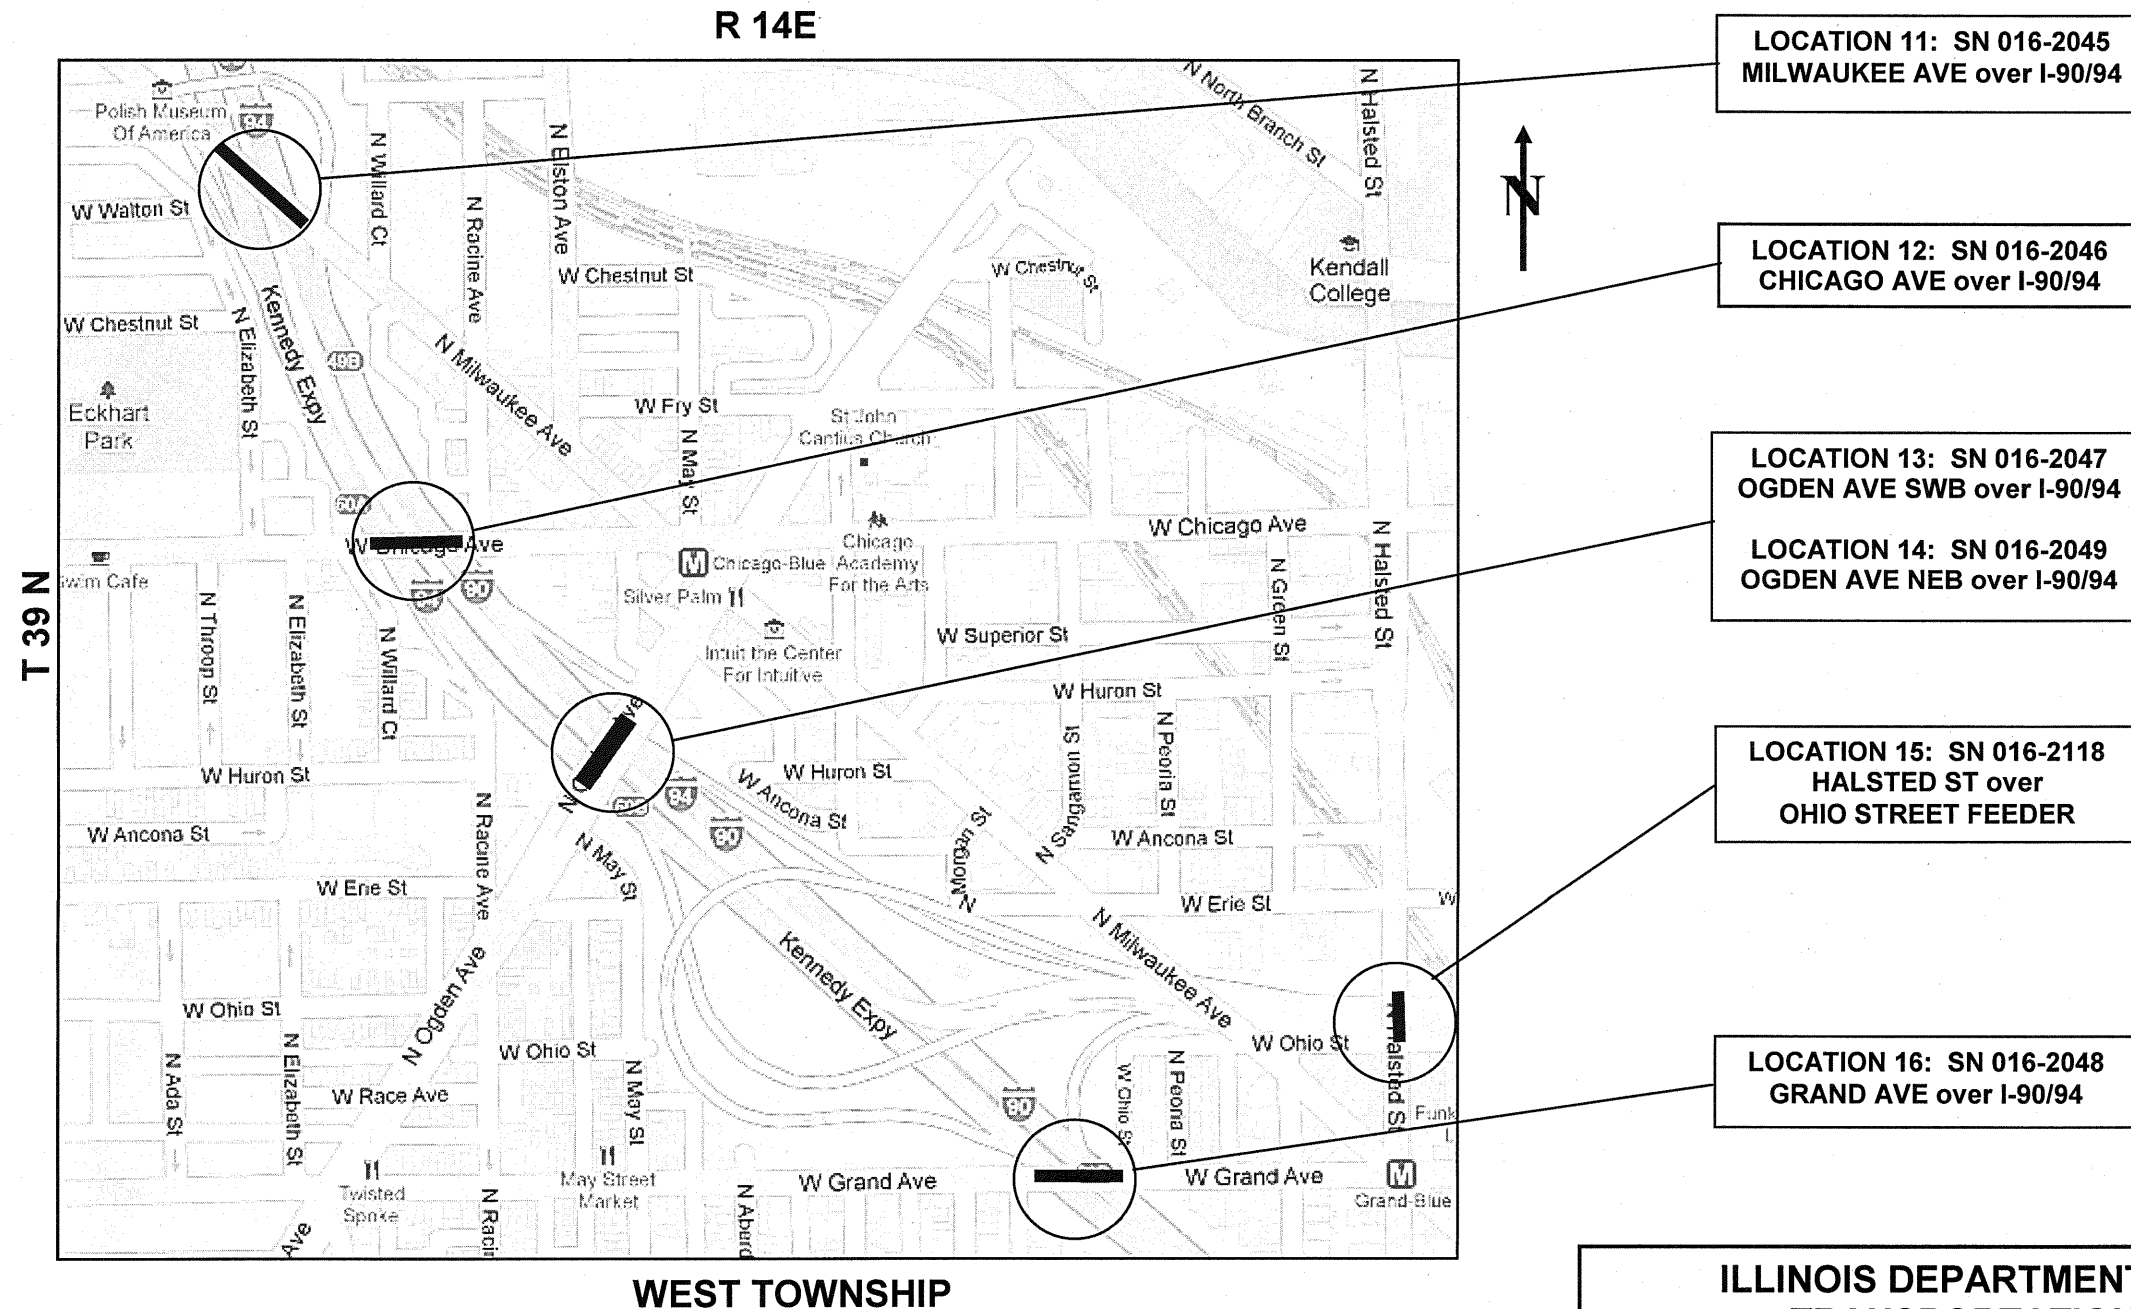

ILLINOIS DEPARTMENT OF TRANSPORTATION

LOCATION MAP 4

LOCATIONS 11 - 16