
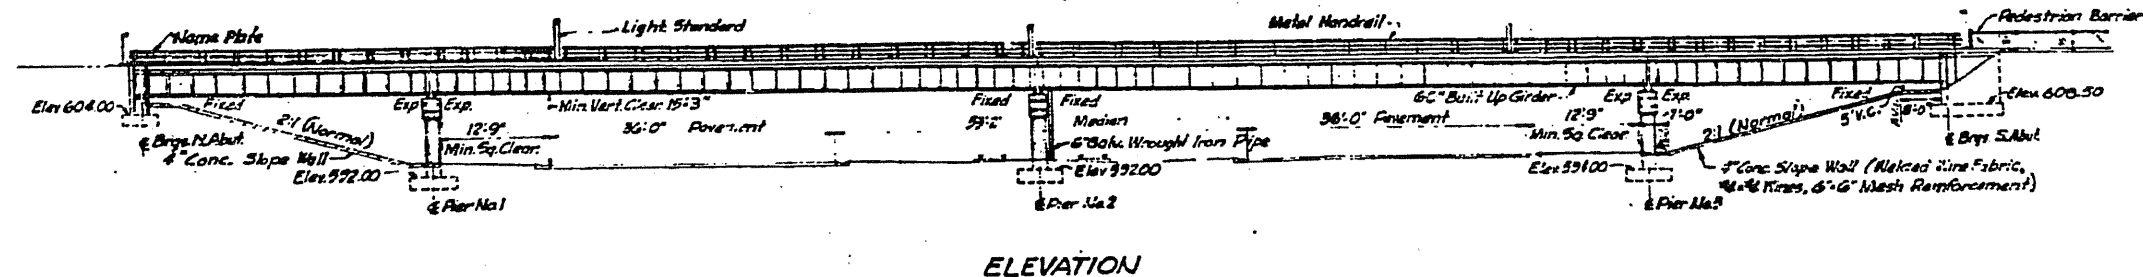


ROUTE VARIOUS	SECTION 2010-130-I	COUNTY COOK	TOTAL SHEETS 40	SHEET NUMBER 18
------------------	-----------------------	----------------	-----------------------	-----------------------

CONTRACT NO. 60N04

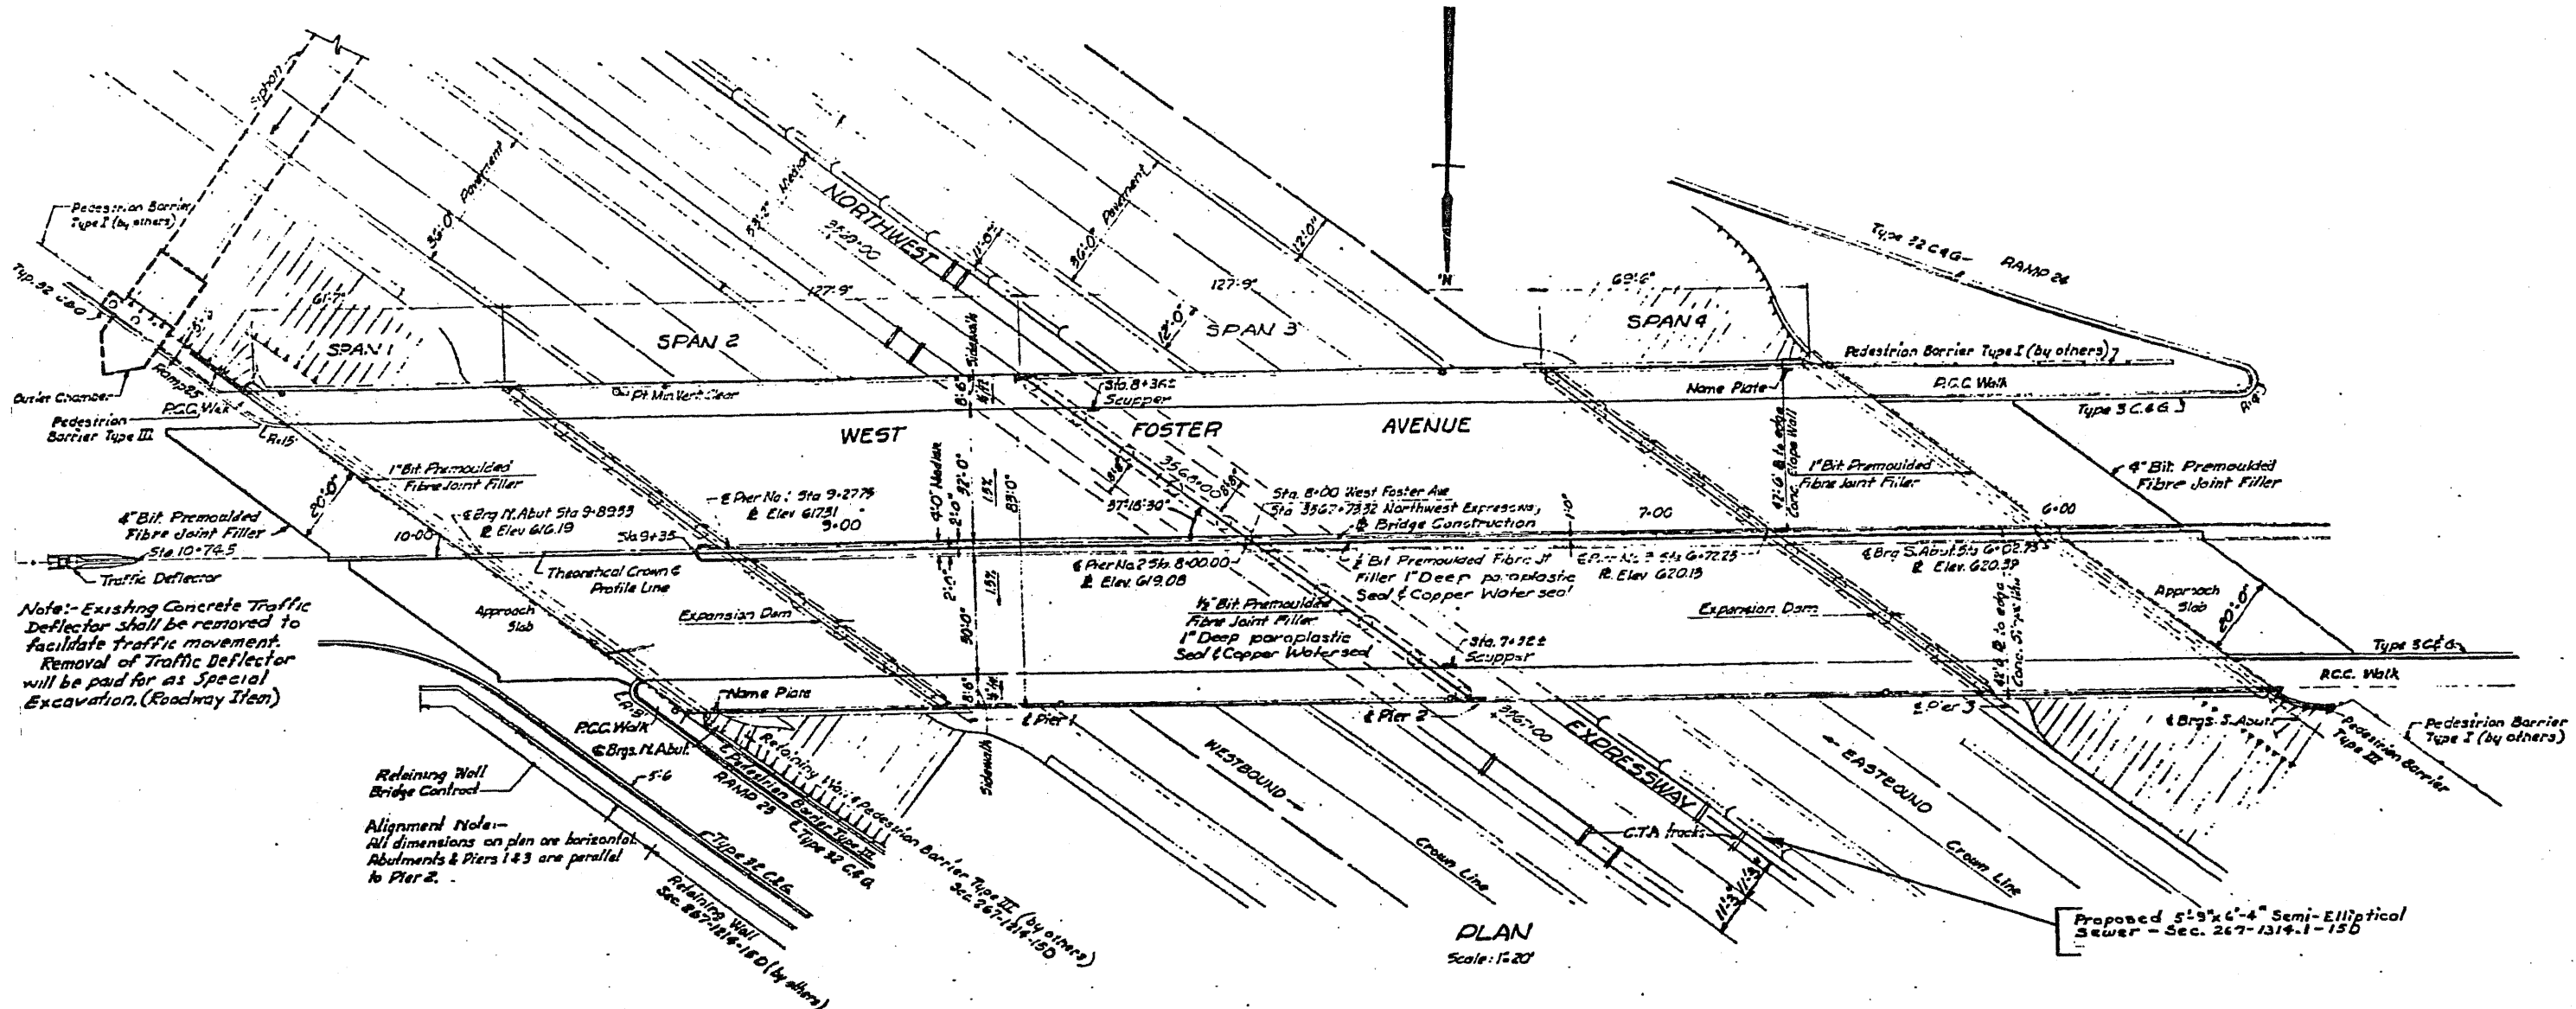

ILLINOIS DEPARTMENT OF
TRANSPORTATION

EXISTING PLANS
LOCATION 7 (SN 016-1100)
FOSTER AVE OVER I-90 (JFK & CTA)