


ROUTE	SECTION	COUNTY	TOTAL SHEETS	SHEET NUMBER
VARIOUS	2010-130-1	COOK	40	30

CONTRACT NO. 60N04

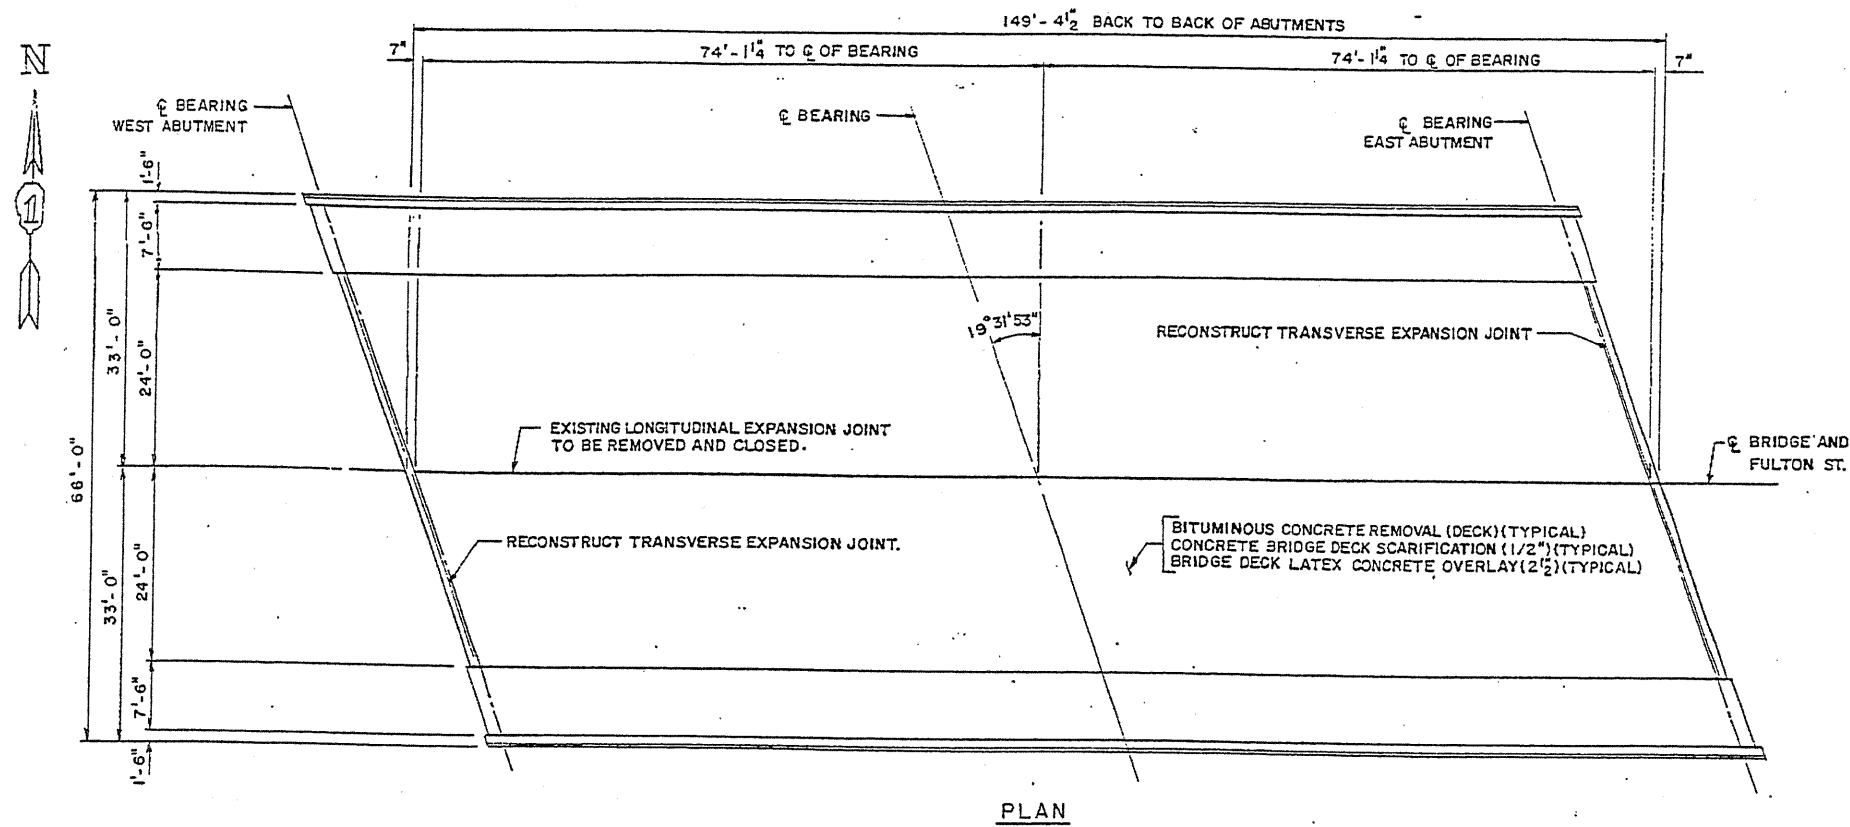

ILLINOIS DEPARTMENT OF
TRANSPORTATION

EXISTING PLANS
LOCATION 20 (SN 016-2051)
FULTON ST OVER I-90/94 (JFK)