


ROUTE VARIOUS	SECTION 2010-130-1	COUNTY COOK	TOTAL SHEETS 40	SHEET NUMBER 31
------------------	-----------------------	----------------	-----------------------	-----------------------

CONTRACT NO. 60N04

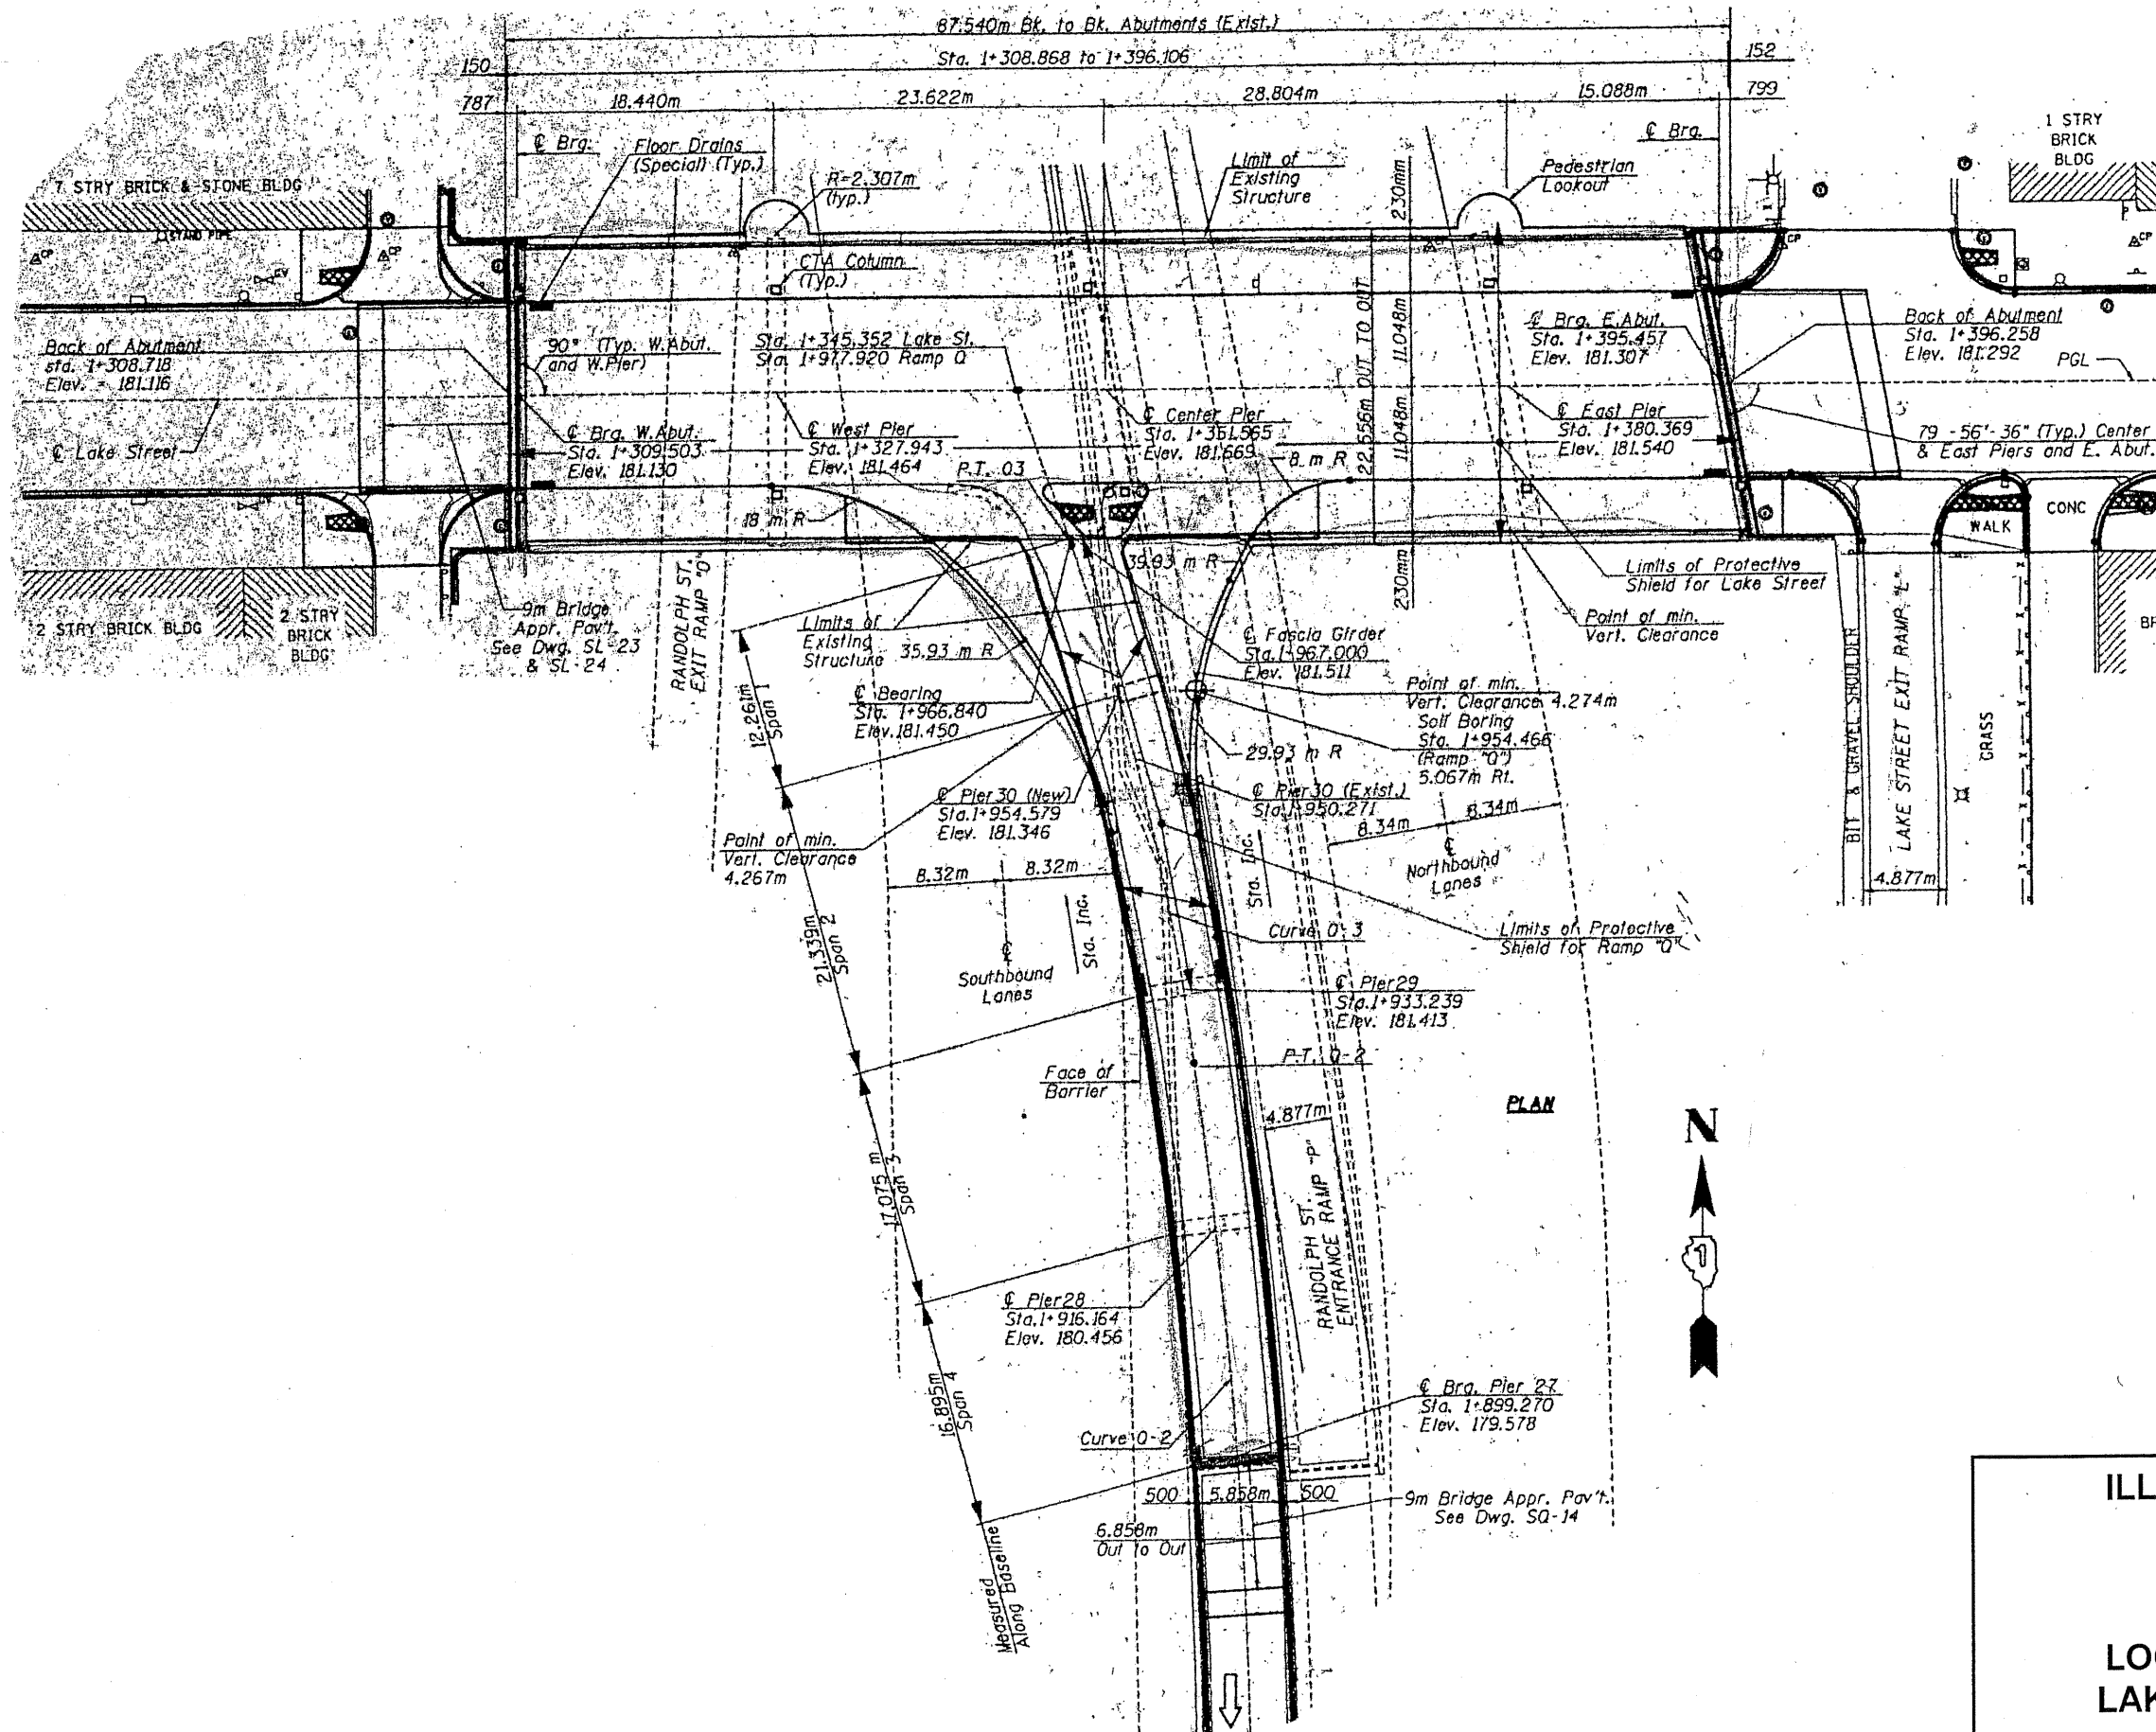

ILLINOIS DEPARTMENT OF
TRANSPORTATION

EXISTING PLANS
LOCATION 21 (SN 016-2052)
LAKE ST OVER I-90/94 (JFK)