



ROUTE	SECTION	COUNTY	TOTAL SHEETS	SHEET NUMBER
VARIOUS	2010-130-I	COOK	40	32

CONTRACT NO. 60N04

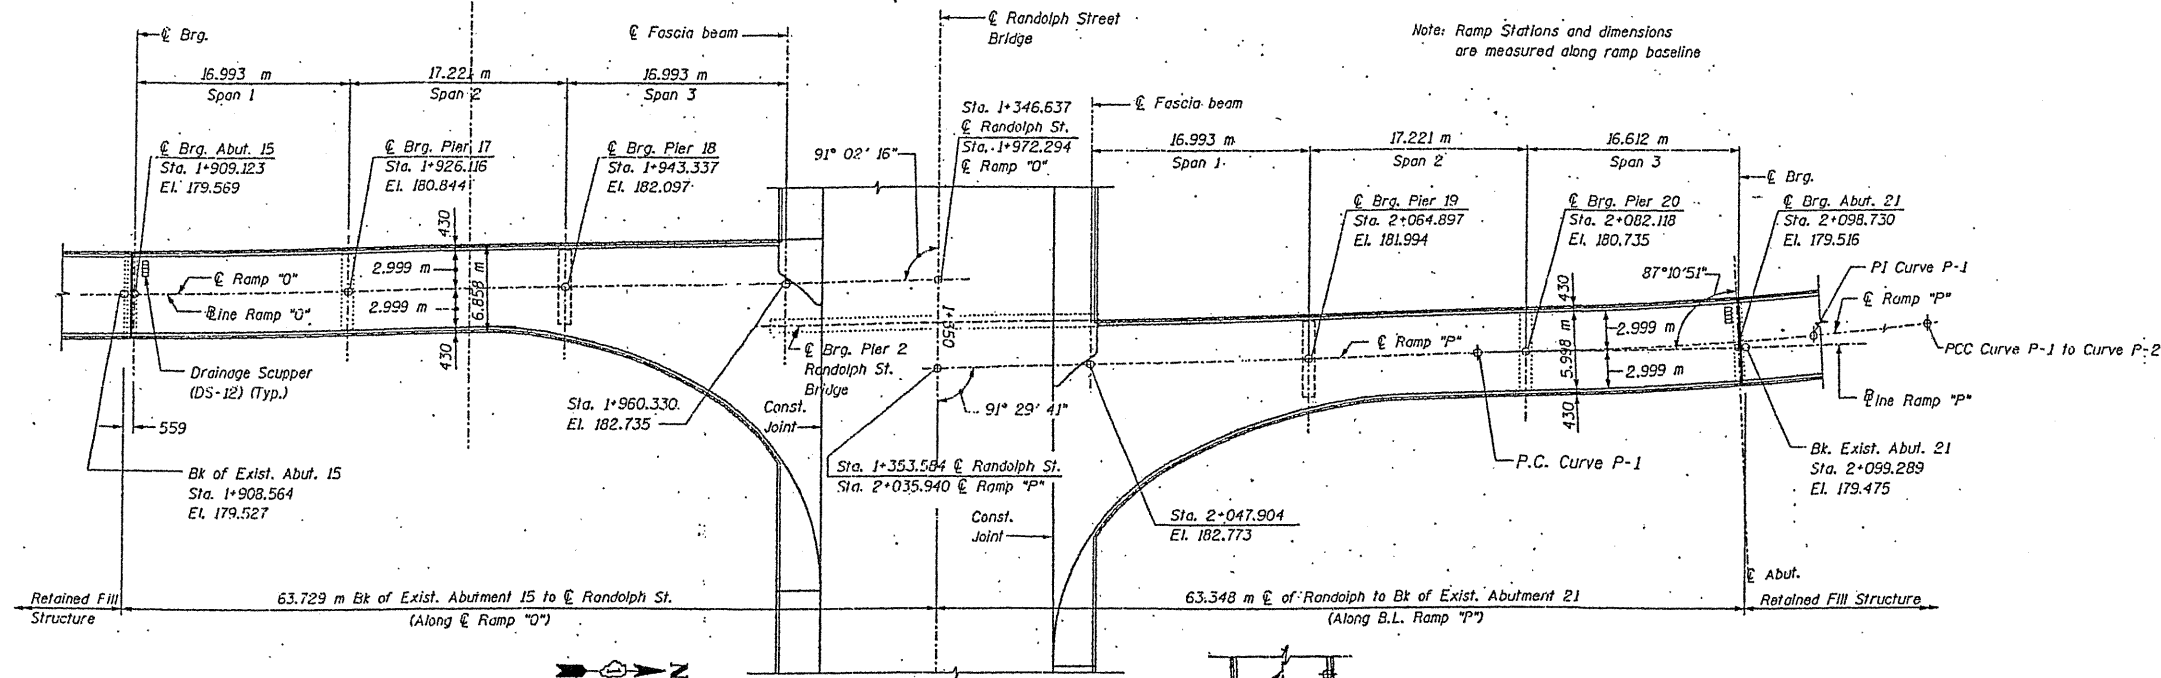

Plan

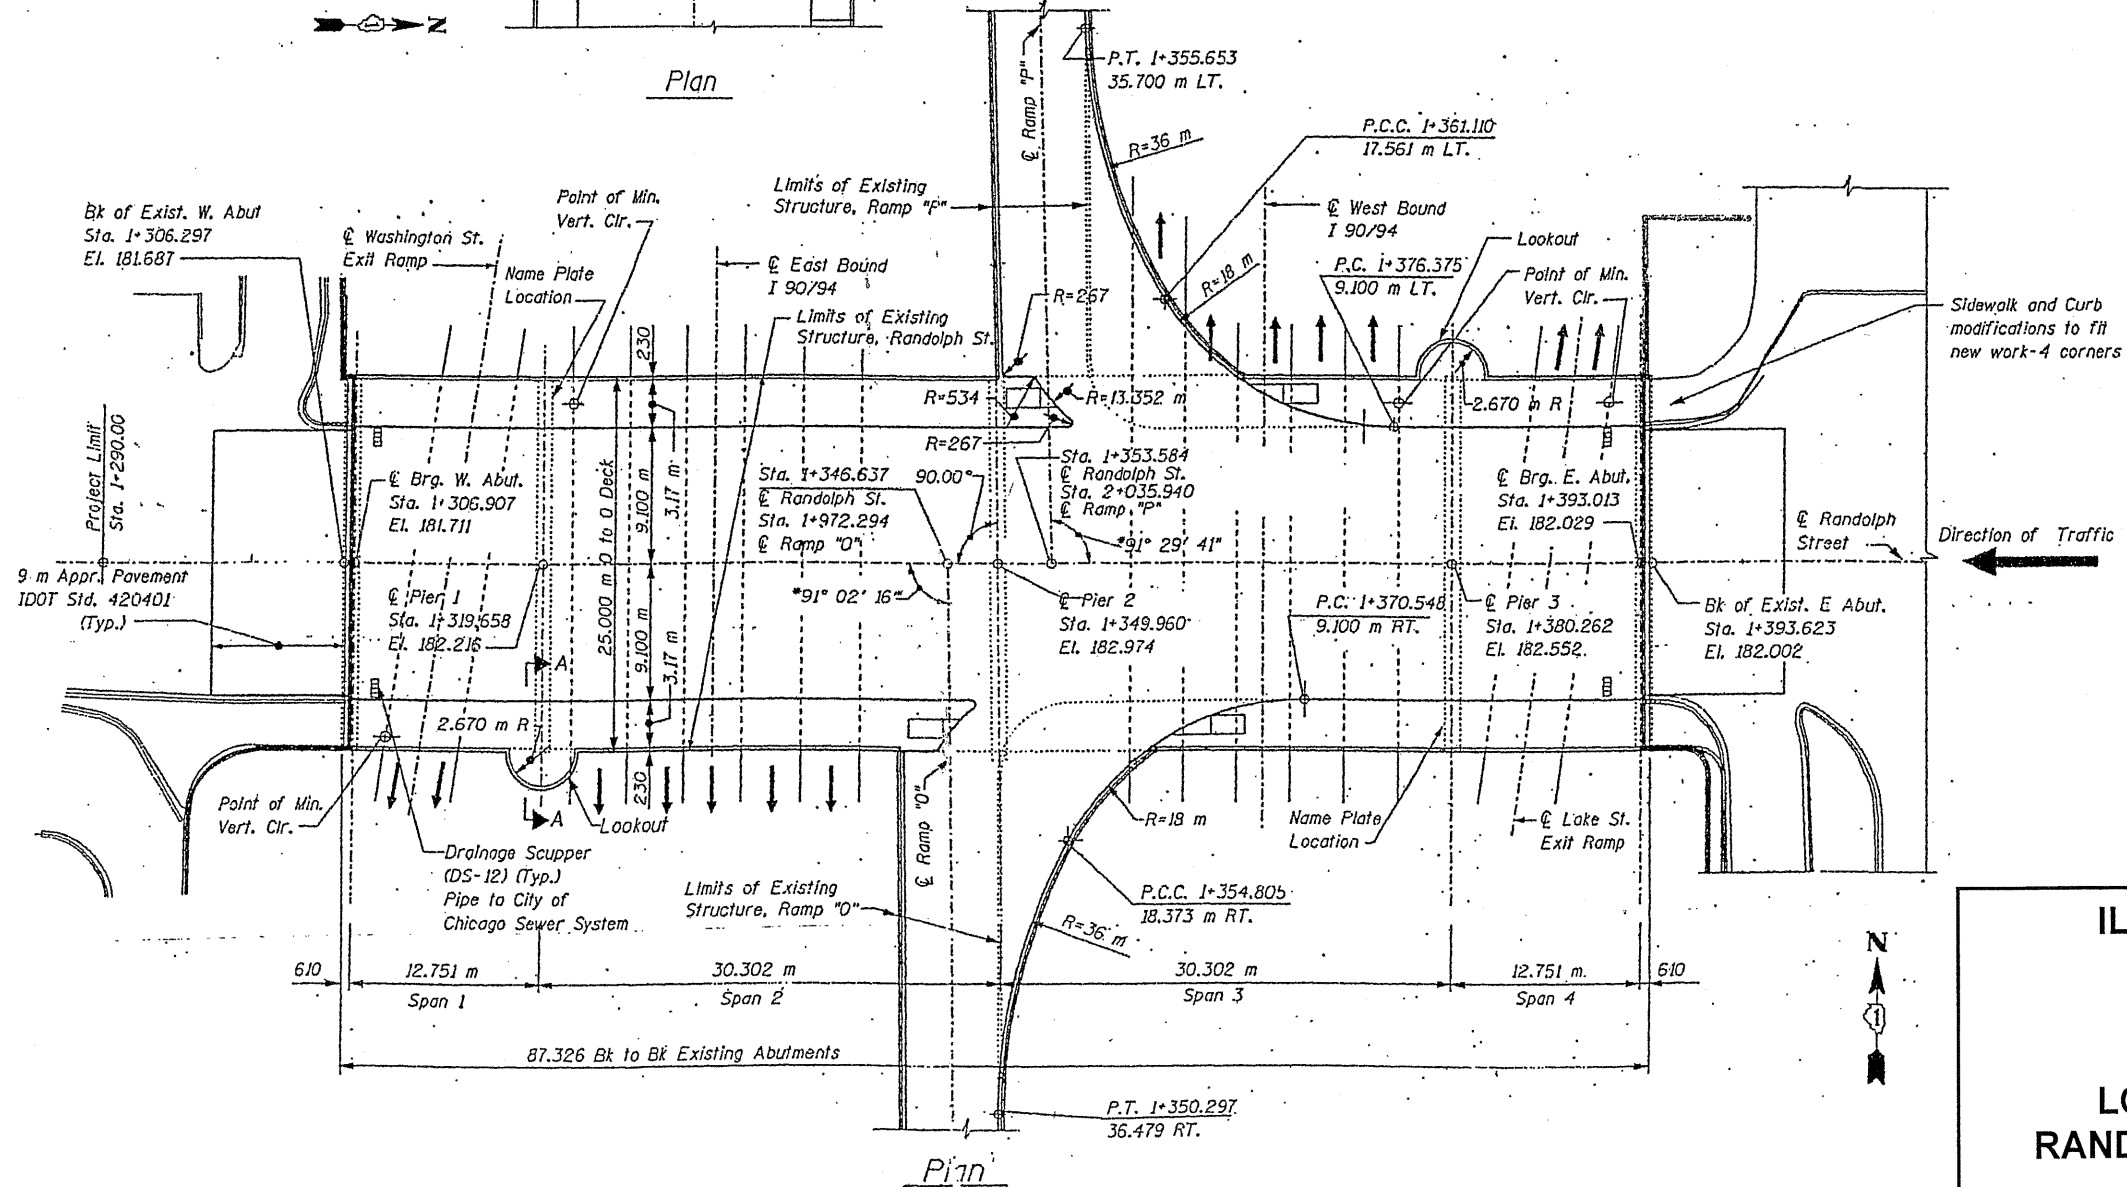

Plan

ILLINOIS DEPARTMENT OF TRANSPORTATION

EXISTING PLANS
LOCATION 22 (SN 016-0608)
RANDOLPH ST OVER I-90/94 (JFK)