



ROUTE VARIOUS	SECTION 2010-130-I	COUNTY COOK	TOTAL SHEETS 40	SHEET NUMBER 34
------------------	-----------------------	----------------	-----------------------	-----------------------

CONTRACT NO. 60N04

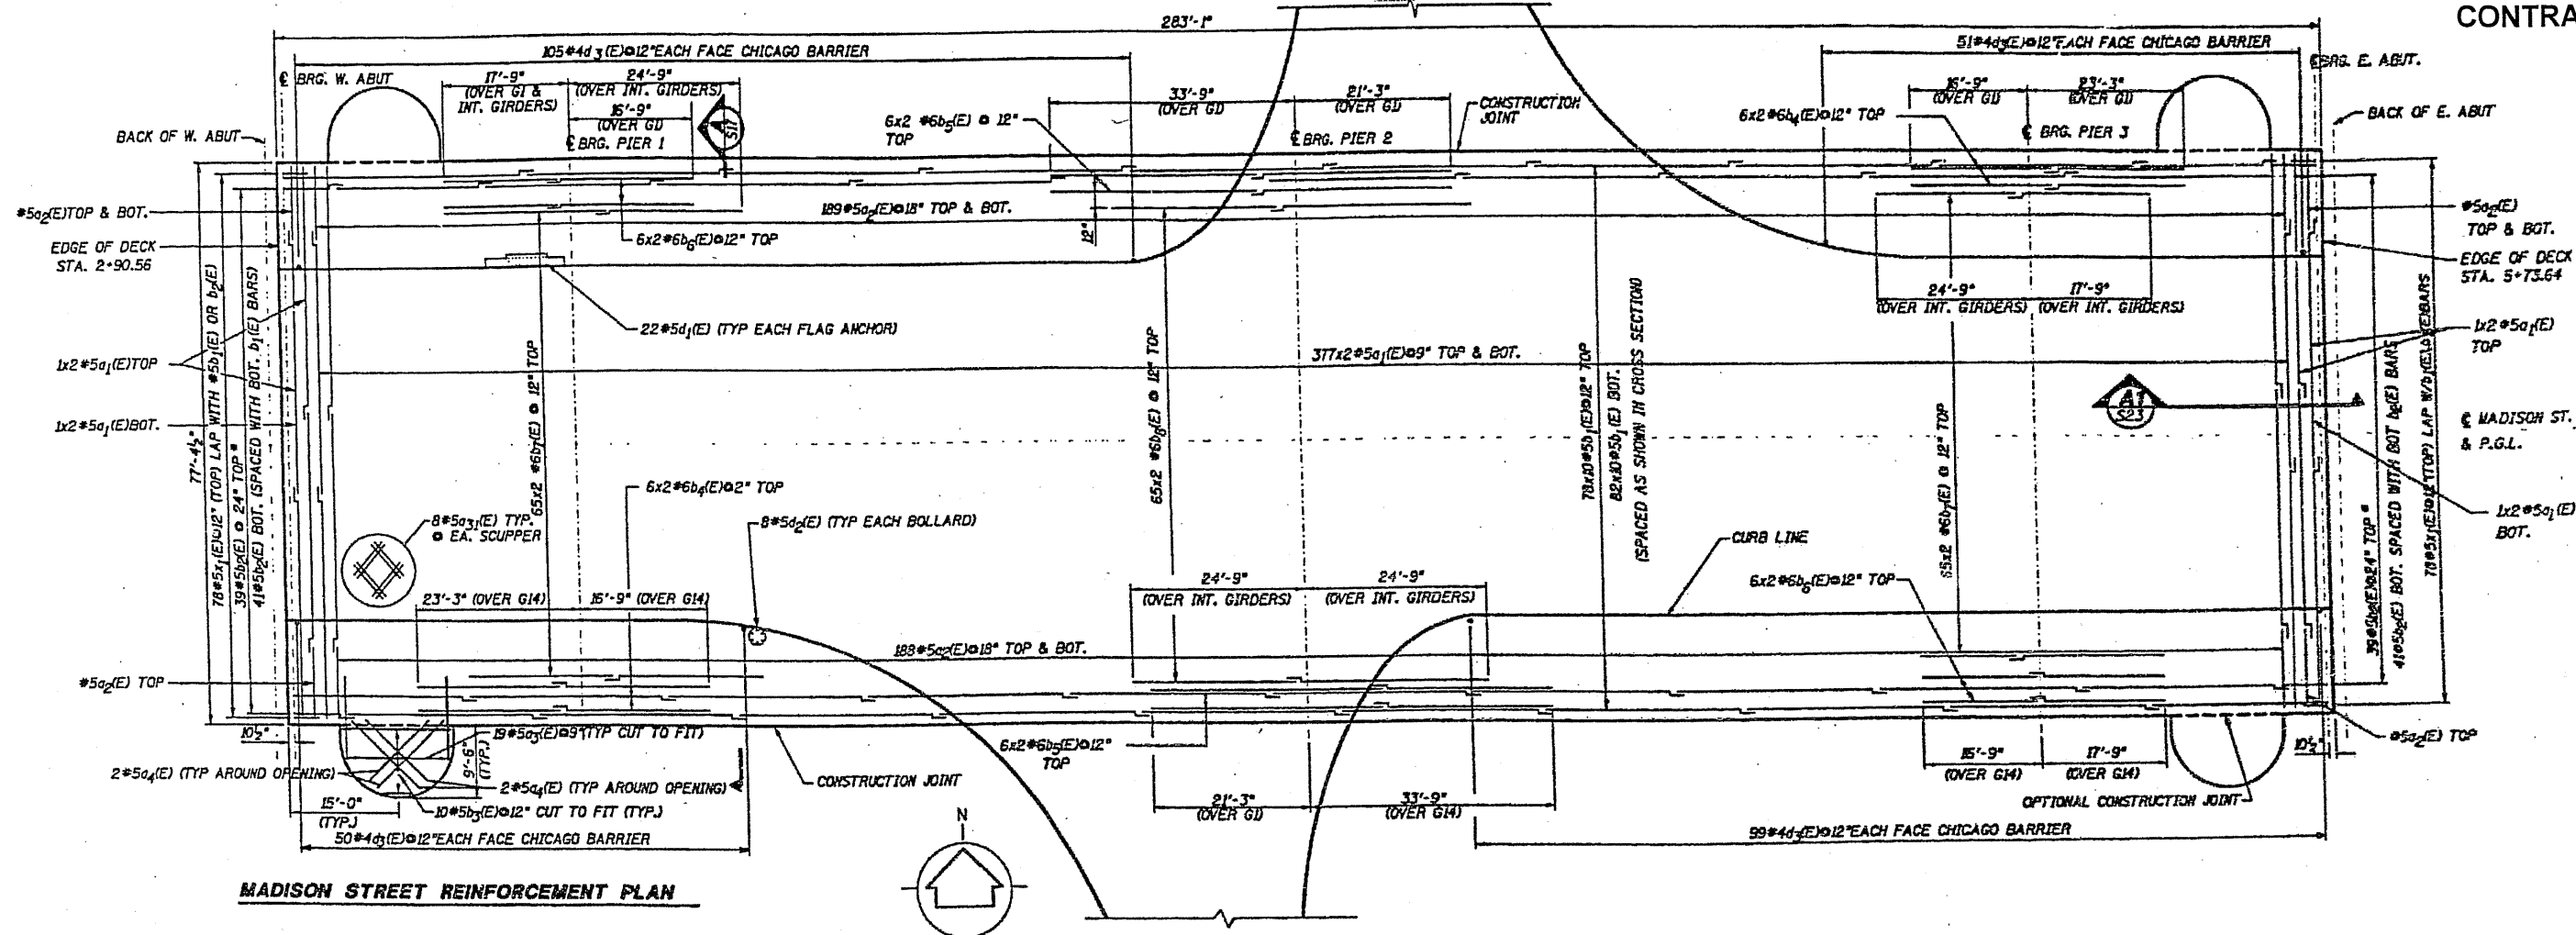


MADISON STREET REINFORCEMENT PLAN

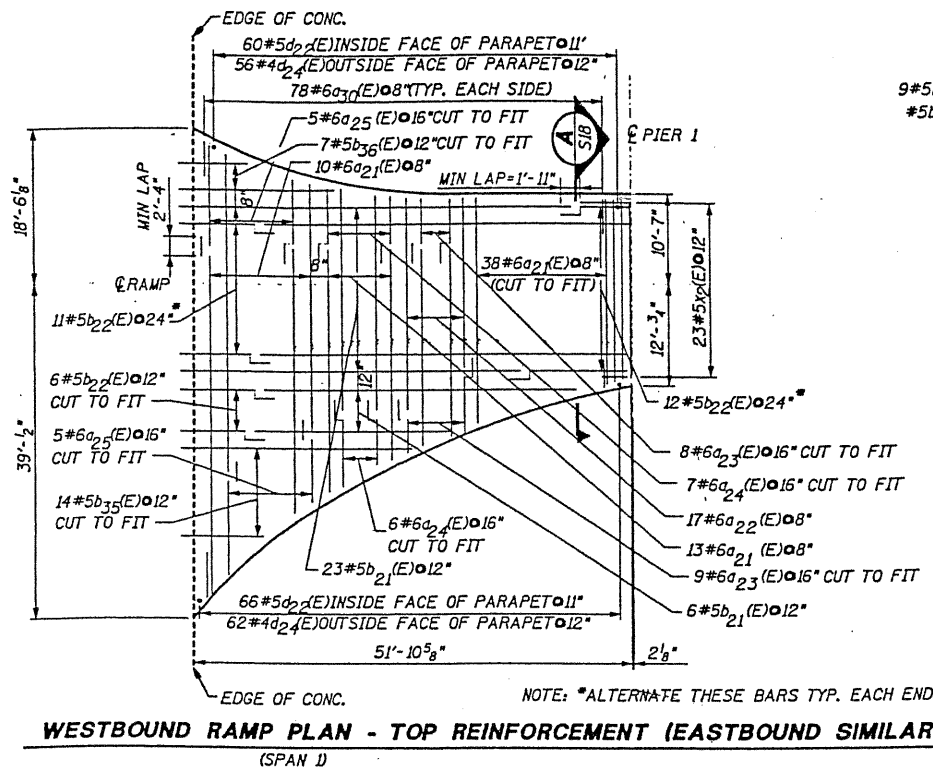

WESTBOUND RAMP PLAN - TOP REINFORCEMENT (EASTBOUND SIMILAR)

(SPAN 1)

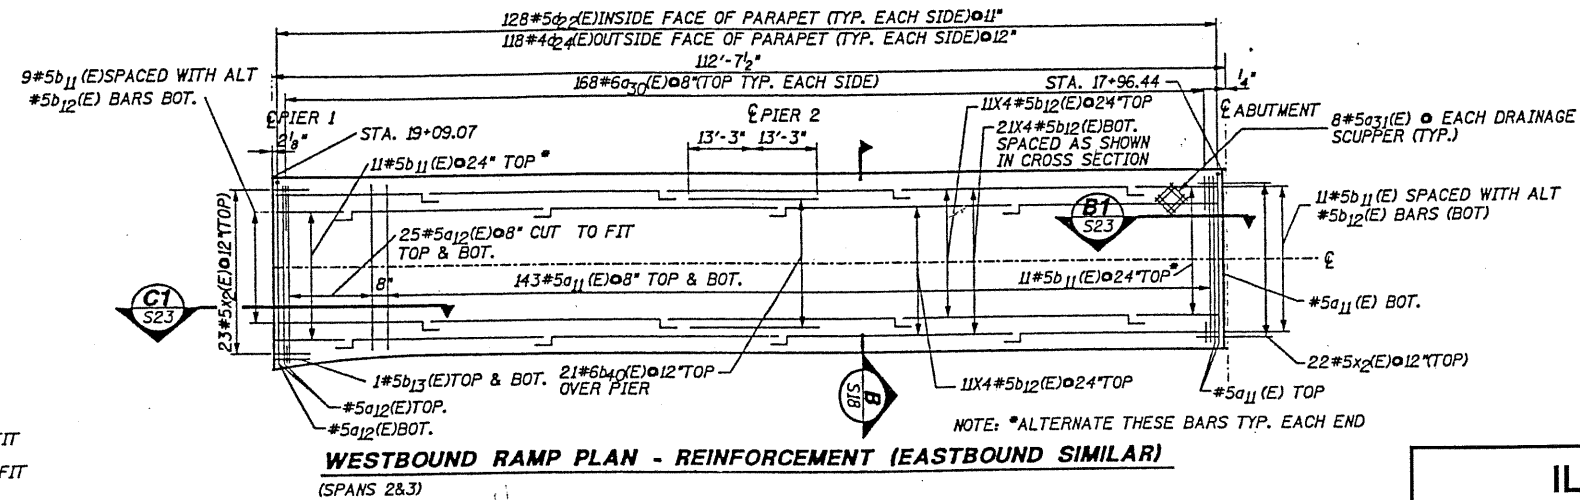

WESTBOUND RAMP PLAN - REINFORCEMENT (EASTBOUND SIMILAR)
(SPANS 2&3)

ILLINOIS DEPARTMENT OF
TRANSPORTATION

EXISTING PLANS
LOCATION 24 (SN 016-2053)
MADISON ST OVER I-90/94 (JFK)