
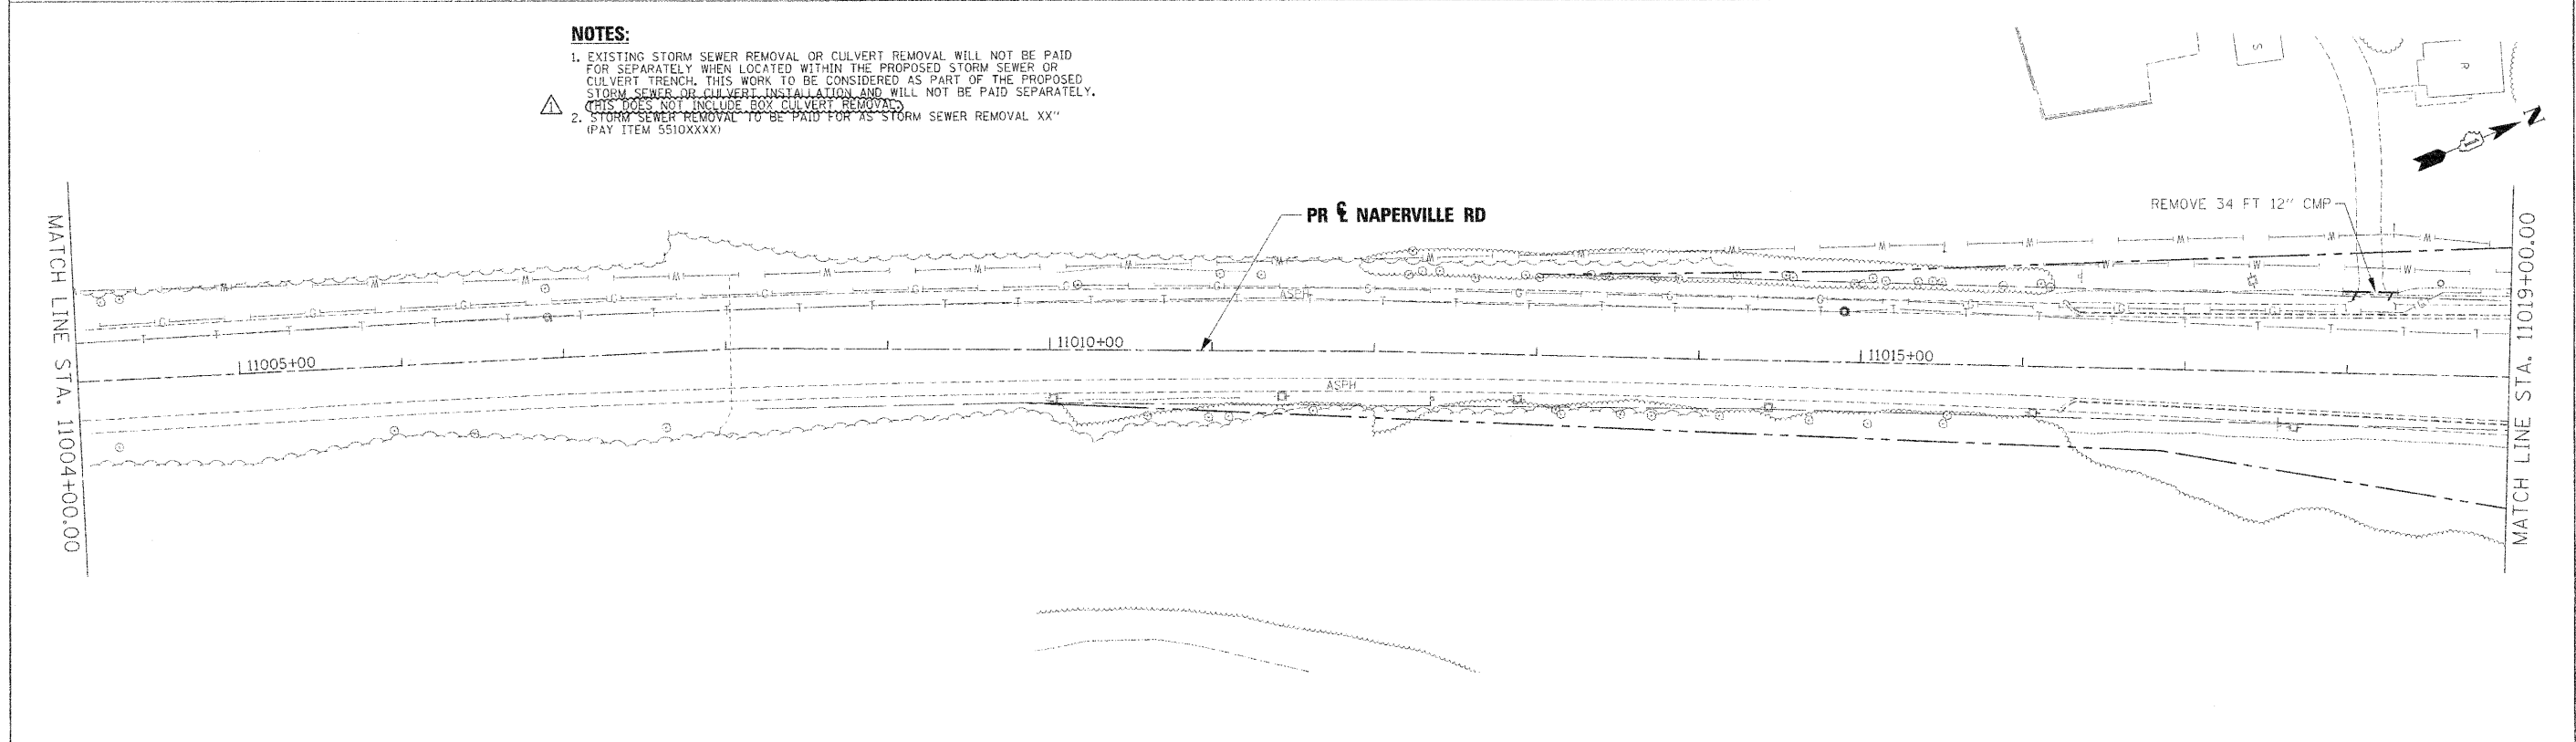


PLAN	DATE
NO. 1000	BY
NO. 1000	DATE
NO. 1000	DATE
NO. 1000	DATE

PROFILE	DATE
NO. 1000	BY
NO. 1000	DATE
NO. 1000	DATE
NO. 1000	DATE

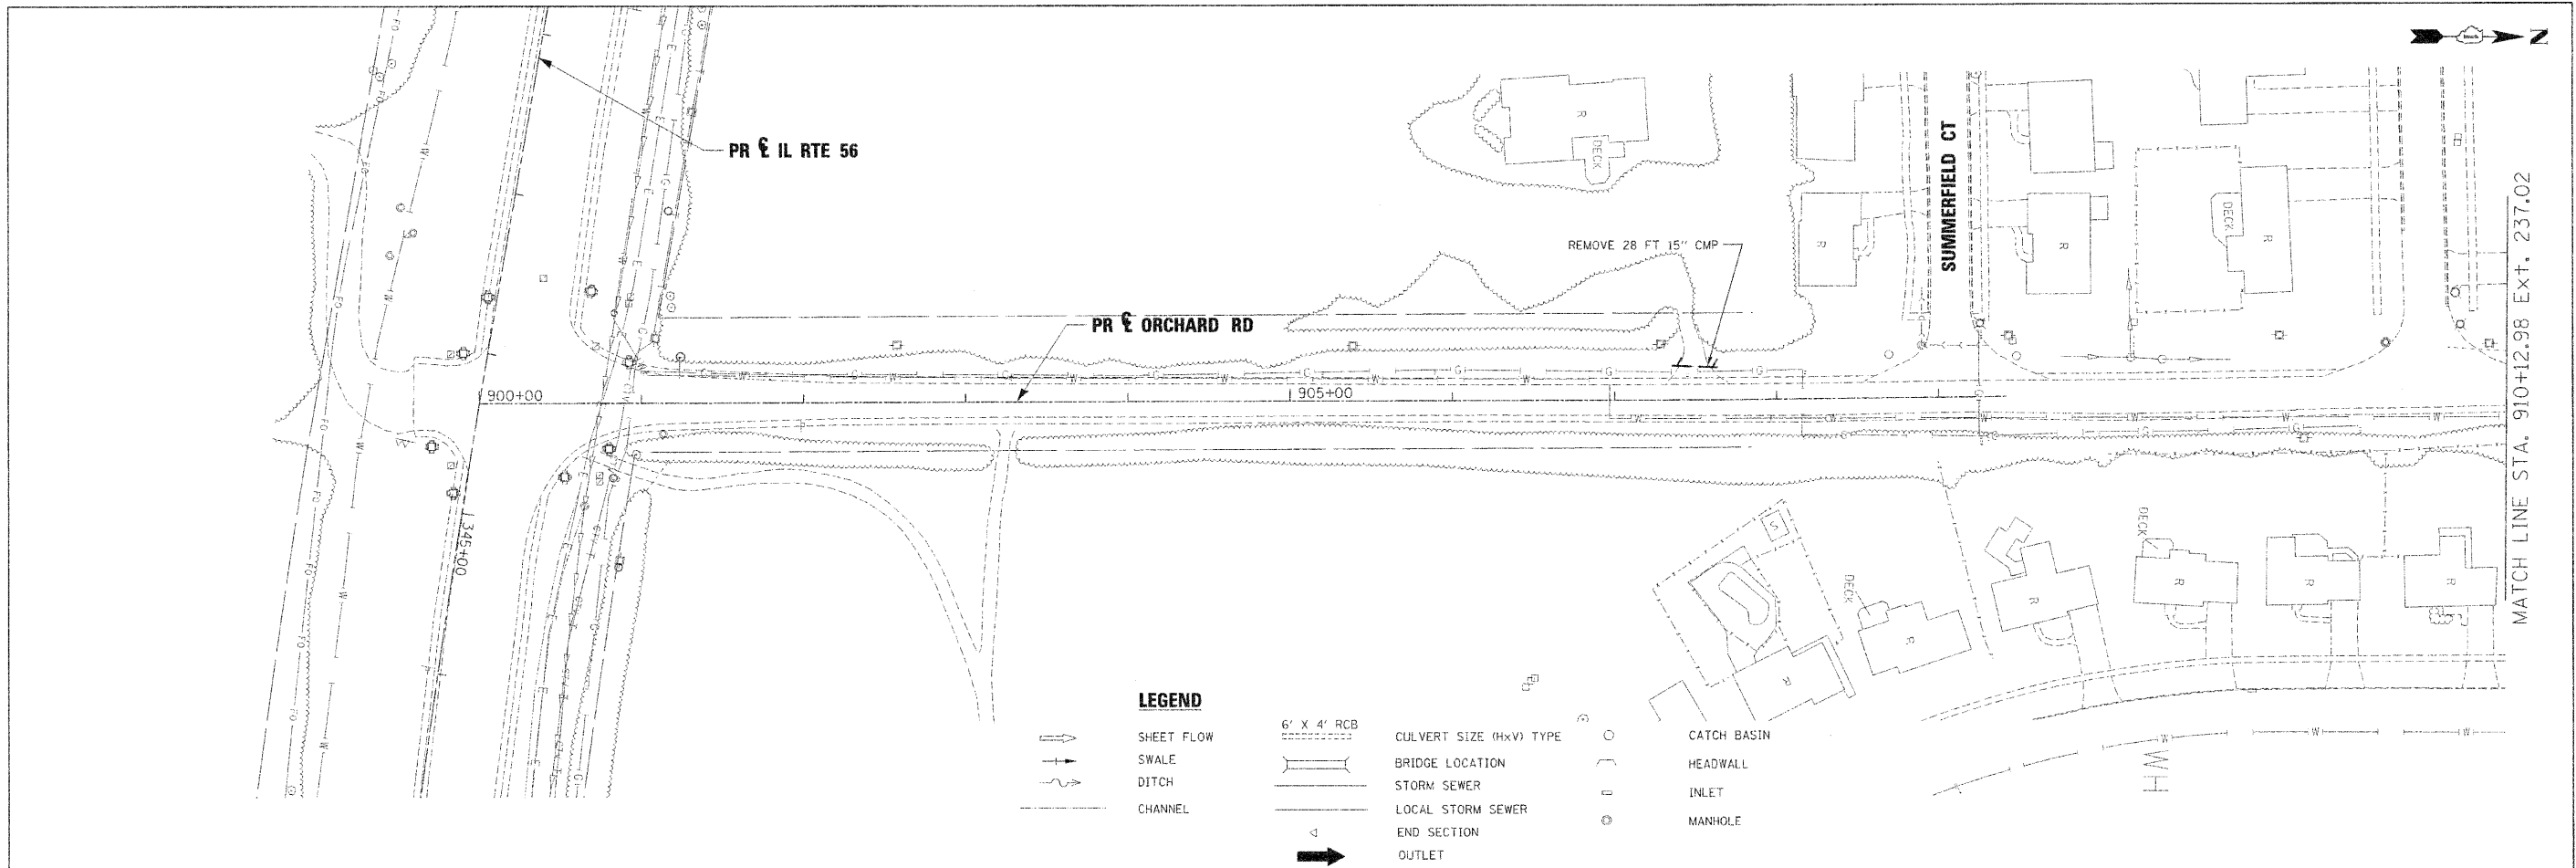

USER NAME =	DESIGNED - KEM	REVISED - ADDENDUM 1- 1/4/2011		<b>STATE OF ILLINOIS</b> <b>DEPARTMENT OF TRANSPORTATION</b>	<b>DRAINAGE REMOVAL PLAN</b> <b>IL RTE 56</b>	F.A.P. RTE. 365	SECTION 157 & 58)WRS-2	COUNTY DUPAGE	TOTAL SHEETS 681	SHEET NO. 259	
PLOT SCALE = 1" = 50'	DRAWN - KEM	REVISED -				SCALE: 1"=50'	SHEET NO. 8 OF 9 SHEETS	STA. 900+00.00 TO STA. 910+12.98	CONTRACT NO. 62419		ILLINOIS FED. AID PROJECT
PLOT DATE =	CHECKED - LSM	REVISED -									
	DATE - 12/6/10	REVISED -									