



DATE	BY
REVISION	DATE
APPROVED	DATE
DESIGNED	DATE
DRAWN	DATE
CHECKED	DATE
IN CHARGE	DATE
NO.	

DATE	BY
REVISION	DATE
APPROVED	DATE
DESIGNED	DATE
DRAWN	DATE
CHECKED	DATE
IN CHARGE	DATE
NO.	

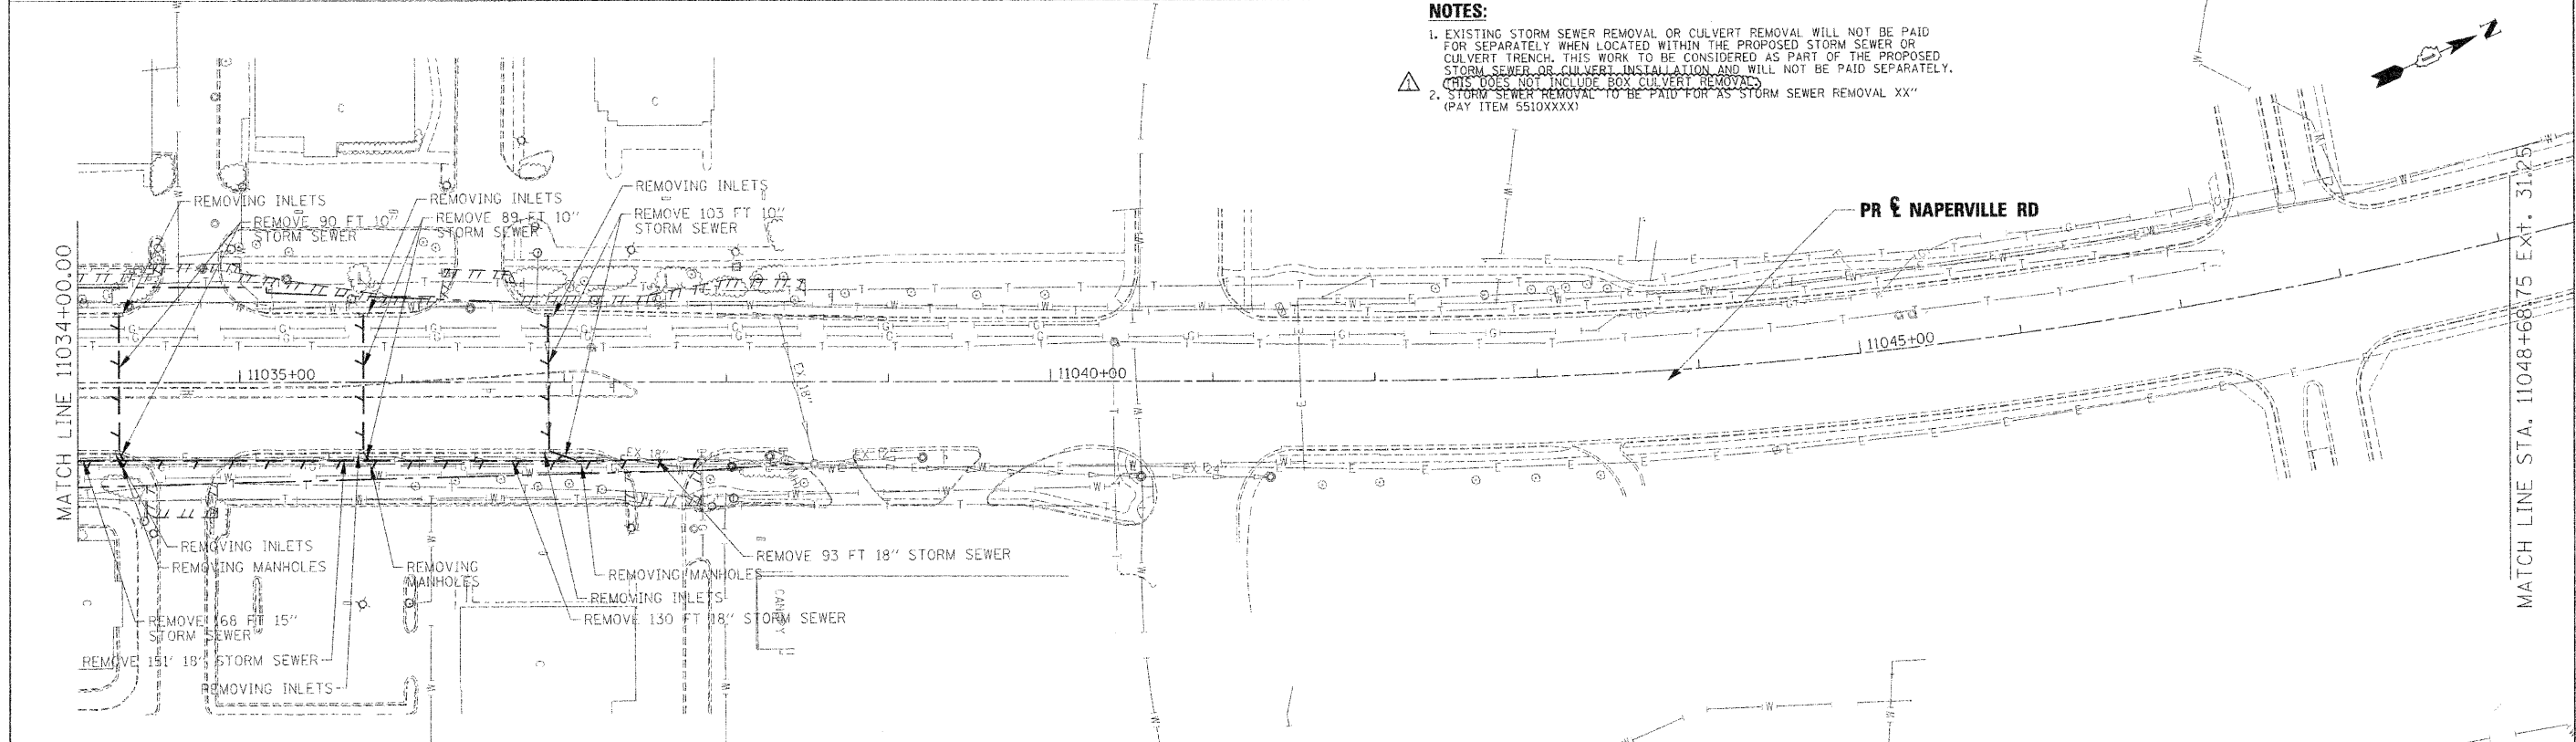

USER NAME	DESIGNED - KEM	REVISED - ADDENDUM 1- 1/4/2011
PLOT SCALE = 1" = 50'	DRAWN - KEM	REVISED -
PLOT DATE	CHECKED - LSM	REVISED -
	DATE - 12/6/10	REVISED -

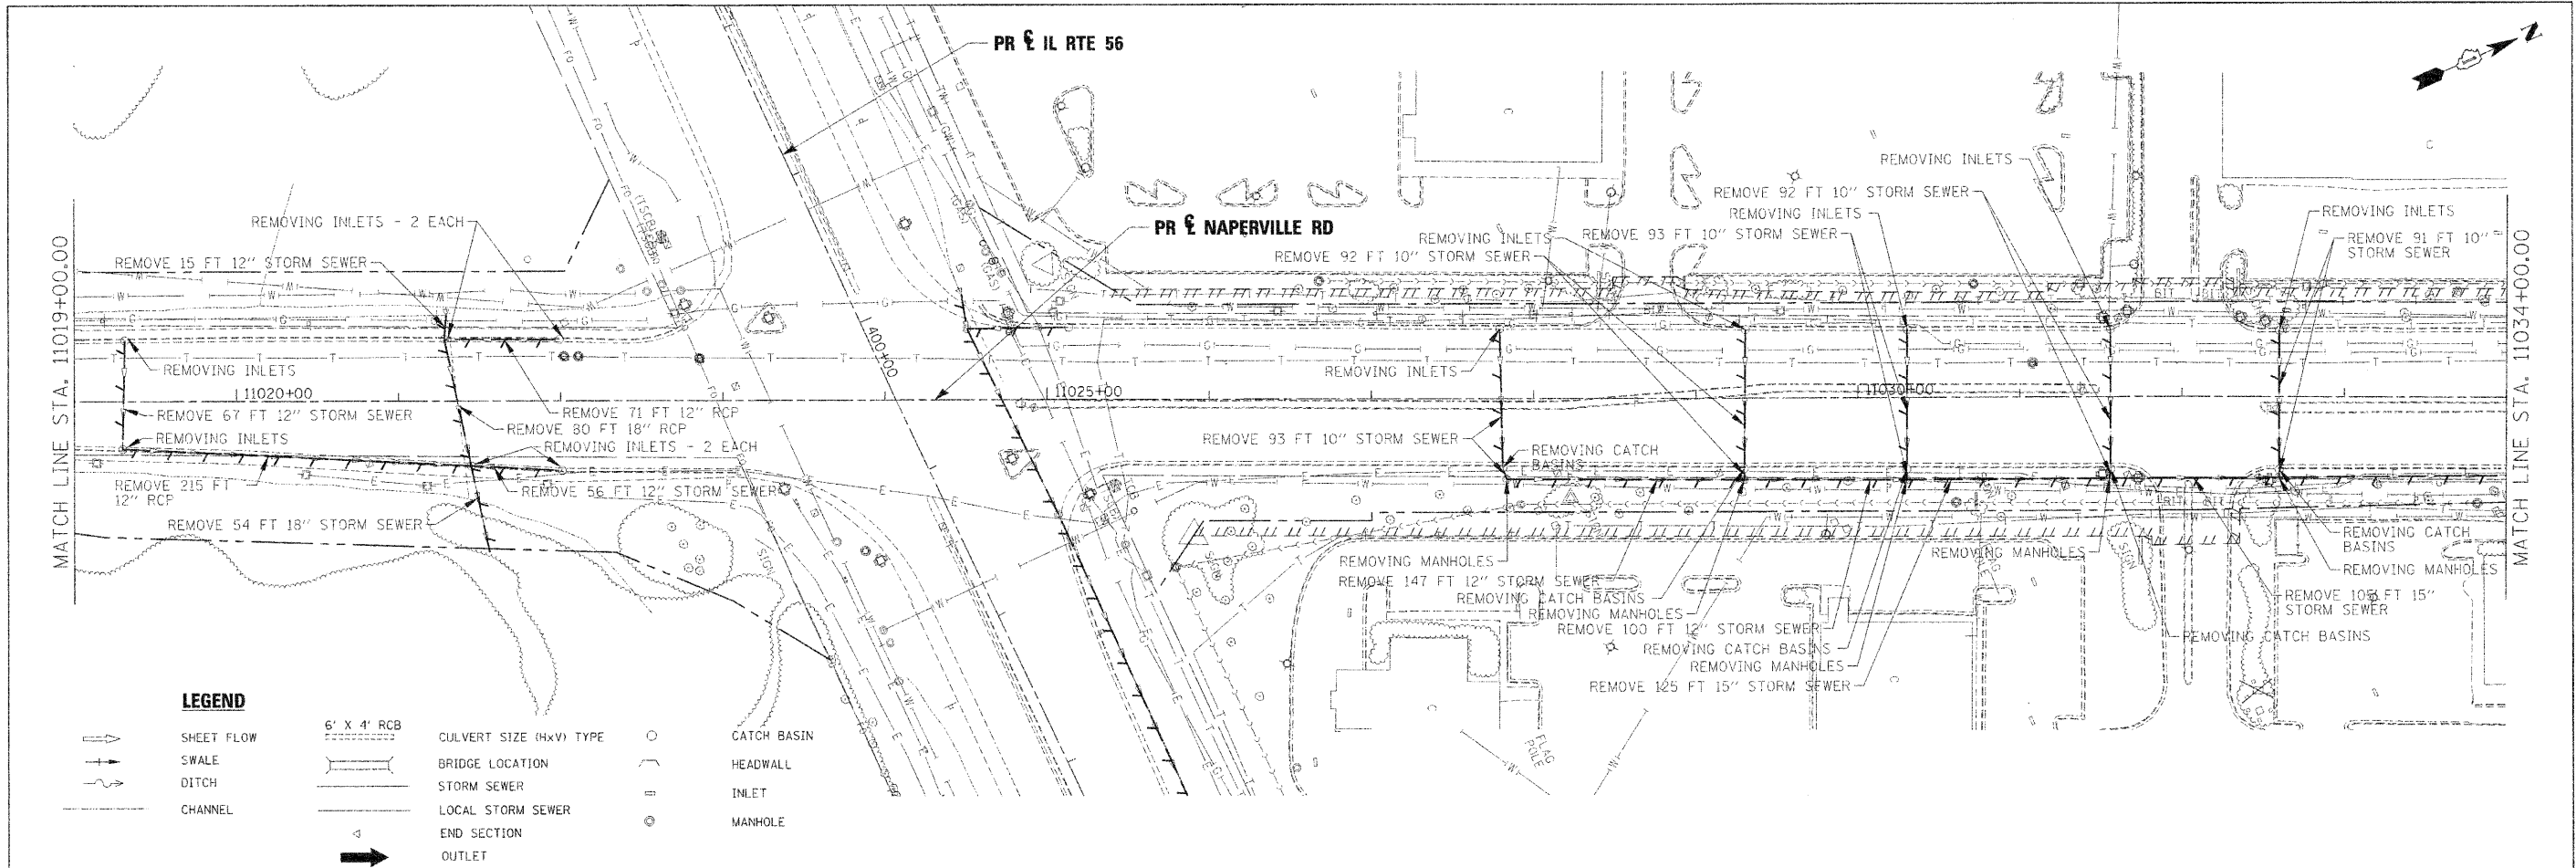

**STATE OF ILLINOIS**  
**DEPARTMENT OF TRANSPORTATION**

**DRAINAGE REMOVAL PLAN**  
**IL RTE 56**  
SCALE: 1"=50' SHEET NO. 9 OF 9 SHEETS STA. 11019+00.00 TO STA. 11048+68.75

F.A.P. RTE.	SECTION	COUNTY	TOTAL SHEETS	SHEET NO.
365	(57 & 58)WRS-2	DUPAGE	681	260
CONTRACT NO.			62419	
ILLINOIS FED. AID PROJECT				