


DETAIL A

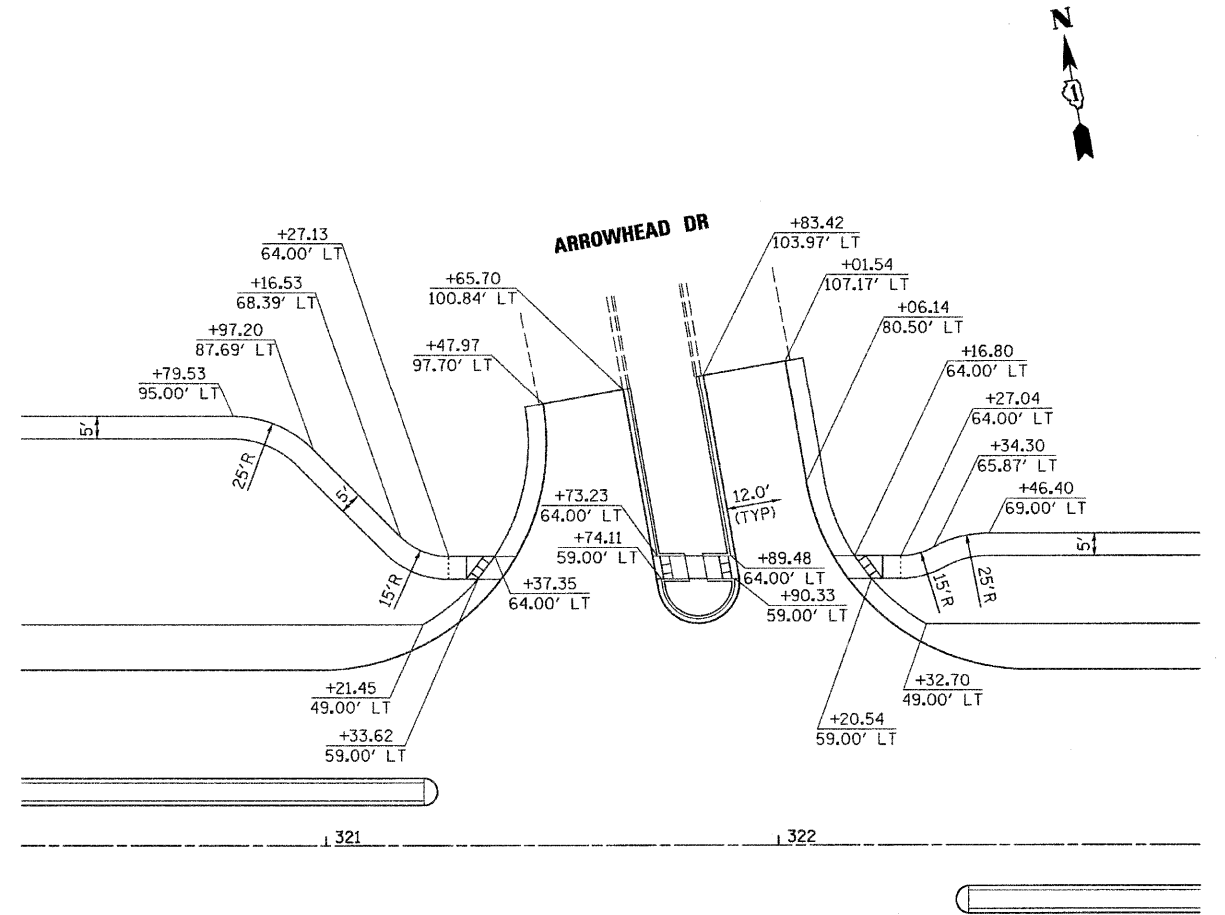

DETAIL B

FILE NAME =	DESIGNED - JMM	REVISED - ADDENDUM Δ -1/4/11
...\\D162419-sht-interseo_Det_01.dgn	DRAWN - TMB	REVISED -
USER NAME = jmajewski	CHECKED - RMT	REVISED -
PLOT DATE = 1/3/2011	DATE - 12/6/10	REVISED -

benesch

**STATE OF ILLINOIS
DEPARTMENT OF TRANSPORTATION**

**INTERSECTION DETAILS
IL RTE 56**

SCALE: 1"=20' SHEET NO. 8 OF 19 SHEETS STA. TO STA.

F.A.P. RTE.	SECTION	COUNTY	TOTAL SHEETS	SHEET NO.
365	(57 & 58)WRS-2	DUPAGE	681	303
				CONTRACT NO. 62419
ILLINOIS FED. AID PROJECT				