
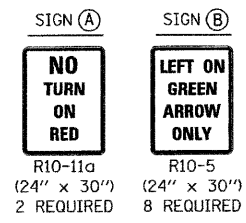
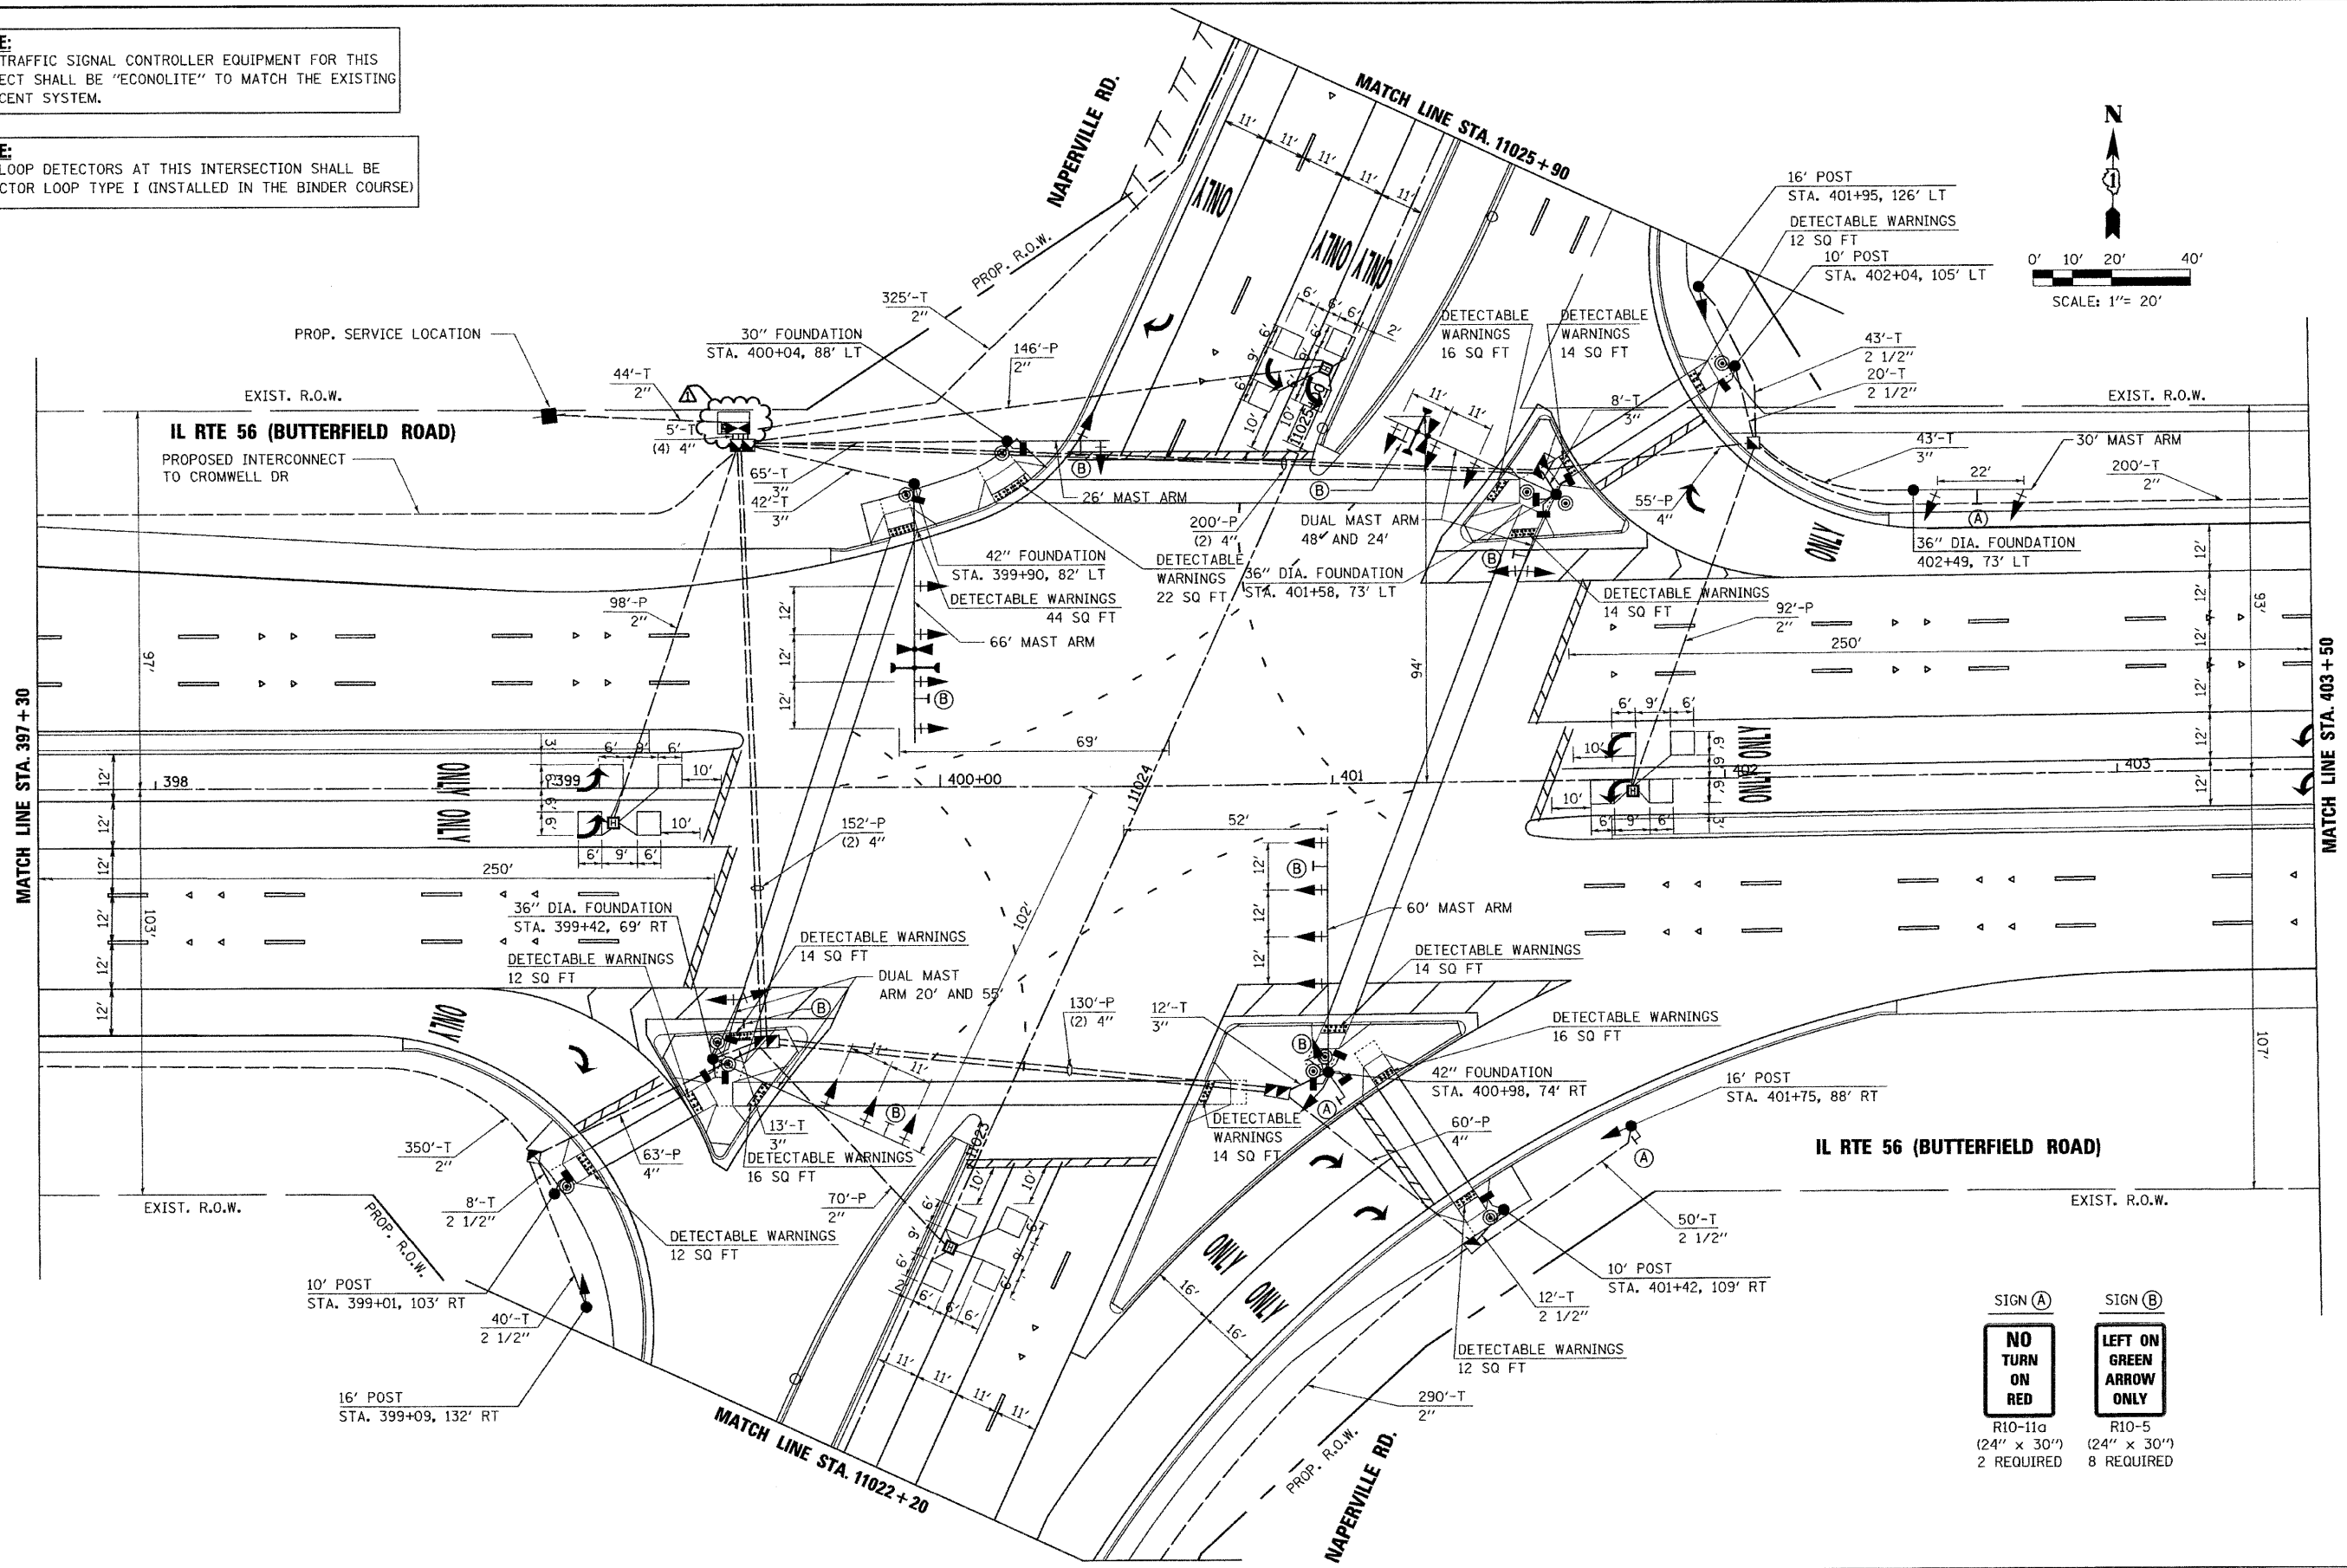


NOTE:
THE TRAFFIC SIGNAL CONTROLLER EQUIPMENT FOR THIS PROJECT SHALL BE "ECONOLITE" TO MATCH THE EXISTING ADJACENT SYSTEM.

NOTE:
ALL LOOP DETECTORS AT THIS INTERSECTION SHALL BE DETECTOR LOOP TYPE I (INSTALLED IN THE BINDER COURSE)

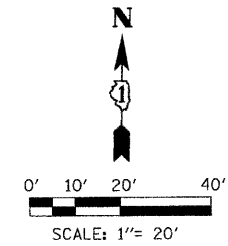

FILE NAME = ...d162419-sht-to-modplan4.dgn	DESIGNED - GHT	REVISED - ADDENDUM A-1/4/11	benesch	STATE OF ILLINOIS DEPARTMENT OF TRANSPORTATION	TRAFFIC SIGNAL INSTALLATION PLAN IL RTE 56 AND NAPERVILLE RD	F.A.P. RTE. 365	SECTION (57 & 58)WRS-2	COUNTY DUPAGE	TOTAL SHEETS 681	SHEET NO. 361		
USER NAME = jmajewski	DRAWN - BDW	REVISED -				SCALE: 1"=20' SHEET NO.18 OF 27 SHEETS STA. TO STA.			CONTRACT NO. 62419			
PLOT DATE = 1/3/2011	CHECKED - MPM	REVISED -				ILLINOIS FED. AID PROJECT						