


F.A.P. RTE.	SECTION	COUNTY	TOTAL SHEETS	SHEET NO.
353	(12&13)WRS-4	WILL	608	129
STA. 554+00		TO STA. 584+00		
FED. ROAD DIST. NO. 1		ILLINOIS		FED. AID PROJECT


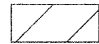
 
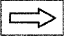



HARLEM AVENUE  
MATCH LINE STATION 1002+00  
SEE SHEET NO. 131


HARLEM AVENUE  
MATCH LINE STATION 998+00  
SEE SHEET NO. 130

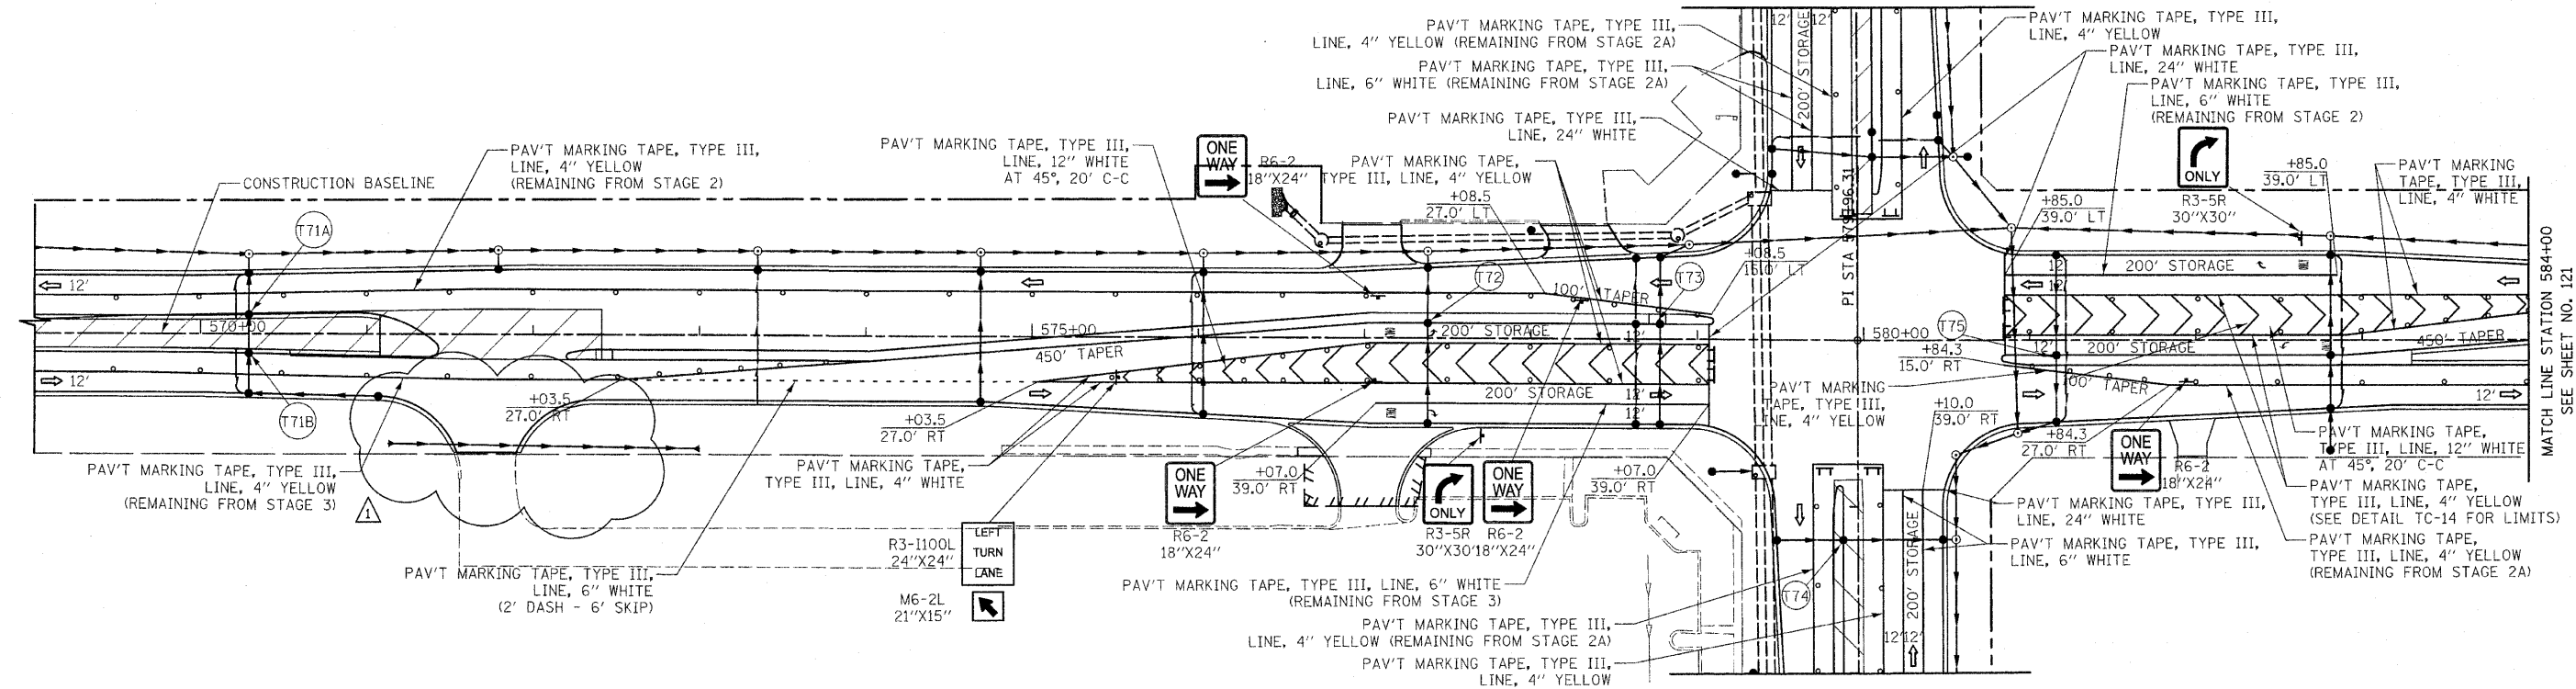

U.S. ROUTE 30

LEGEND

 -  TEMPORARY PAVEMENT
-  CONSTRUCTION WORK ZONE
-  DIRECTION OF TRAFFIC FLOW
-  ARROW BOARD
-  TYPE I OR II BARRICADE
-  VERTICAL PANEL WITH STEADY BURNING LIGHT
-  TYPE III BARRICADE WITH FLASHING LIGHT

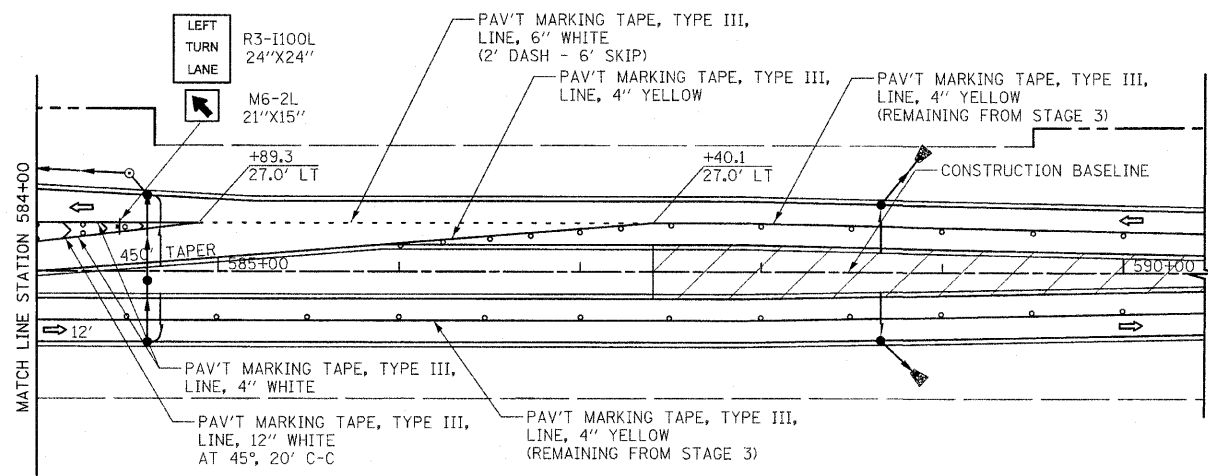

U.S. ROUTE 30

REVISIONS	
NAME	DATE
ADDENDUM #1	12/10

ILLINOIS DEPARTMENT OF TRANSPORTATION  
U.S. ROUTE 30  
MAINTENANCE OF TRAFFIC  
STAGE 3A  
STATION 569+00 TO STATION 590+00  
SCALE IN FEET  
DATE 6/11/2010  
DRAWN BY DJK  
CHECKED BY JRV