



F.A.P. RTE.	SECTION	COUNTY	TOTAL SHEETS	SHEET NO.
353	(12&13)WRS-4	WILL	608	151
STA. 554+00		TO STA. 584+00		
FED. ROAD DIST. NO. 1 ILLINOIS FED. AID PROJECT				

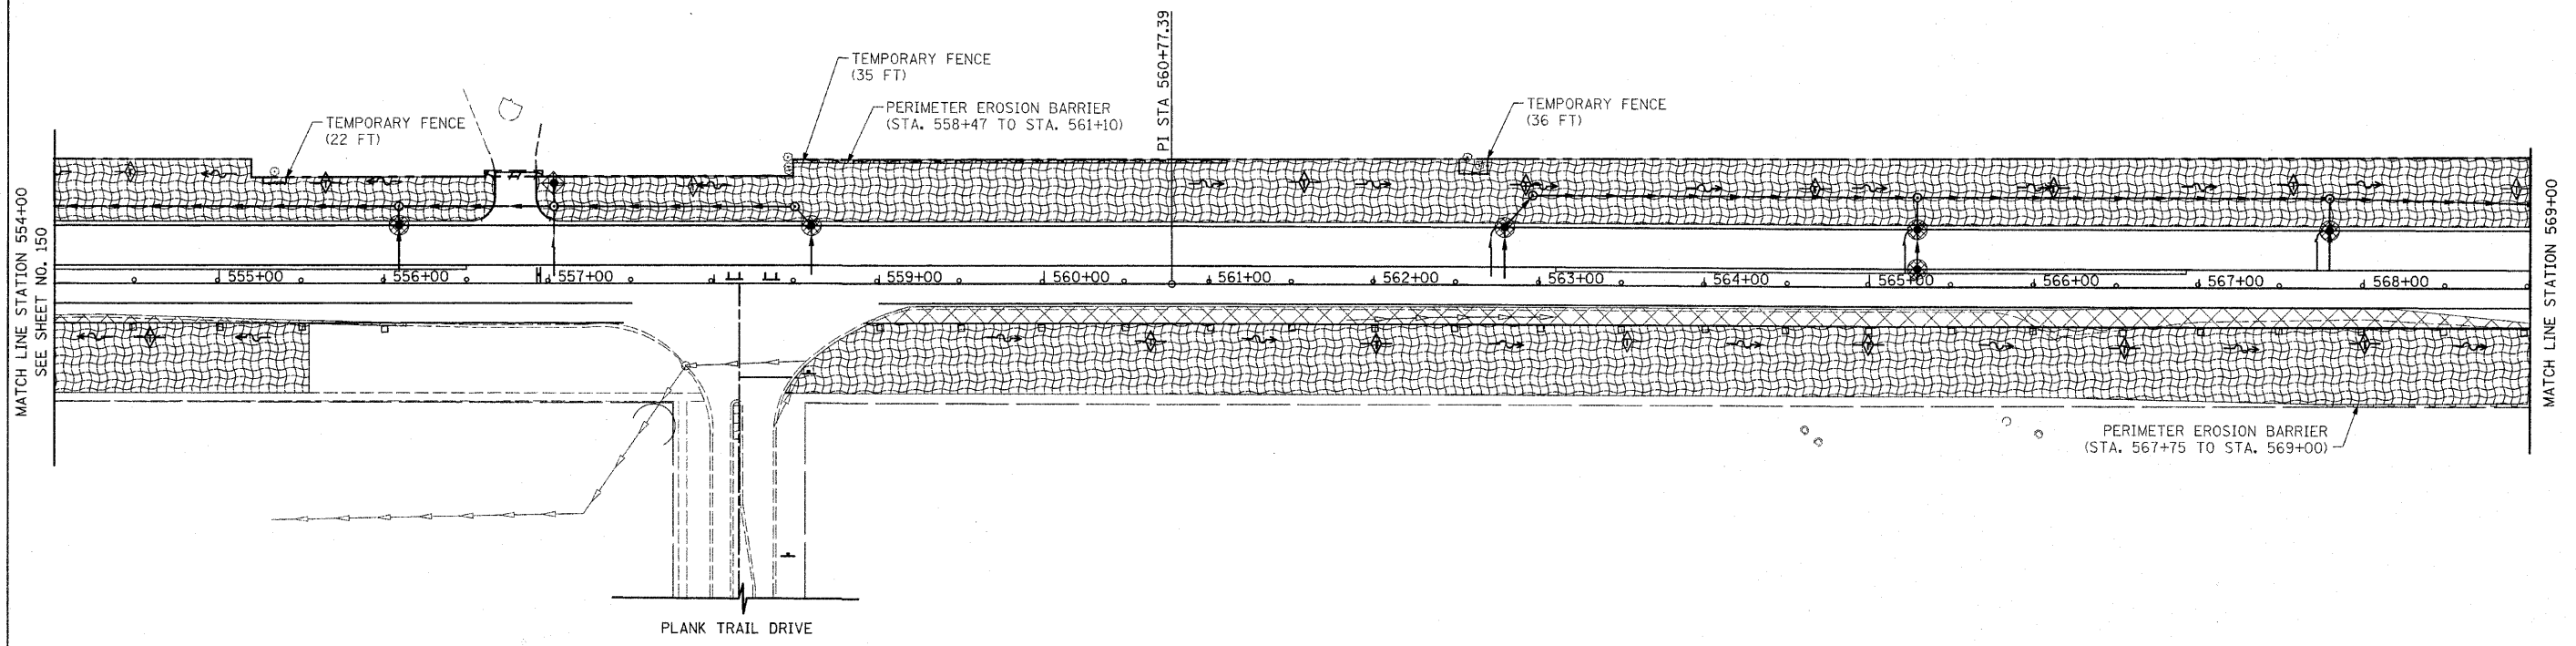

U.S. ROUTE 30

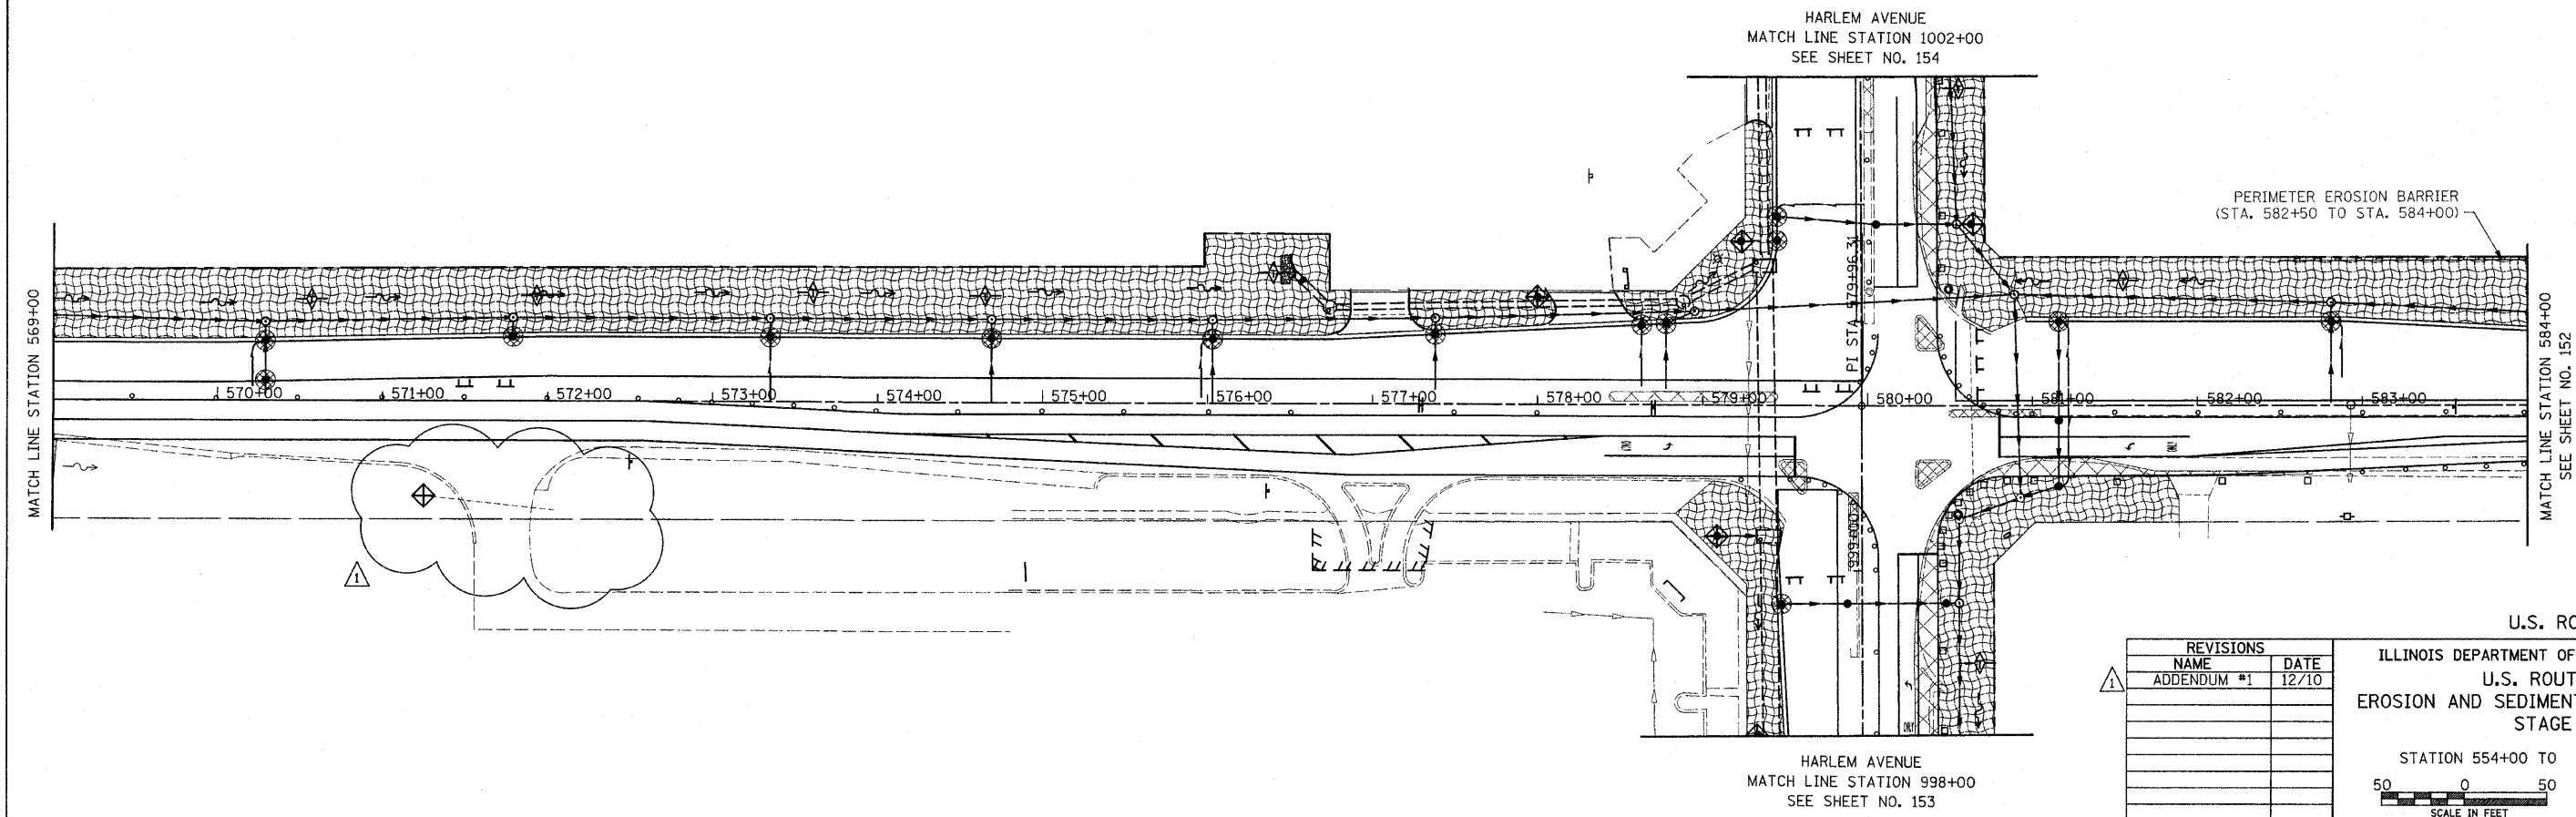

U.S. ROUTE 30

REVISIONS	
NAME	DATE
ADDENDUM #1	12/10

ILLINOIS DEPARTMENT OF TRANSPORTATION  
 U.S. ROUTE 30  
 EROSION AND SEDIMENT CONTROL PLANS  
 STAGE 1  
 STATION 554+00 TO STATION 584+00  
 50 0 50  
 SCALE IN FEET  
 DATE 6/11/2010  
 DRAWN BY DJK  
 CHECKED BY JRV