



F.A.P. RTE.	SECTION	COUNTY	TOTAL SHEETS	SHEET NO.
353	(12&13)WRS-4	WILL	608	327
STA. 554+00		TO STA. 584+00		
FED. ROAD DIST. NO. 1 ILLINOIS FED. AID PROJECT				

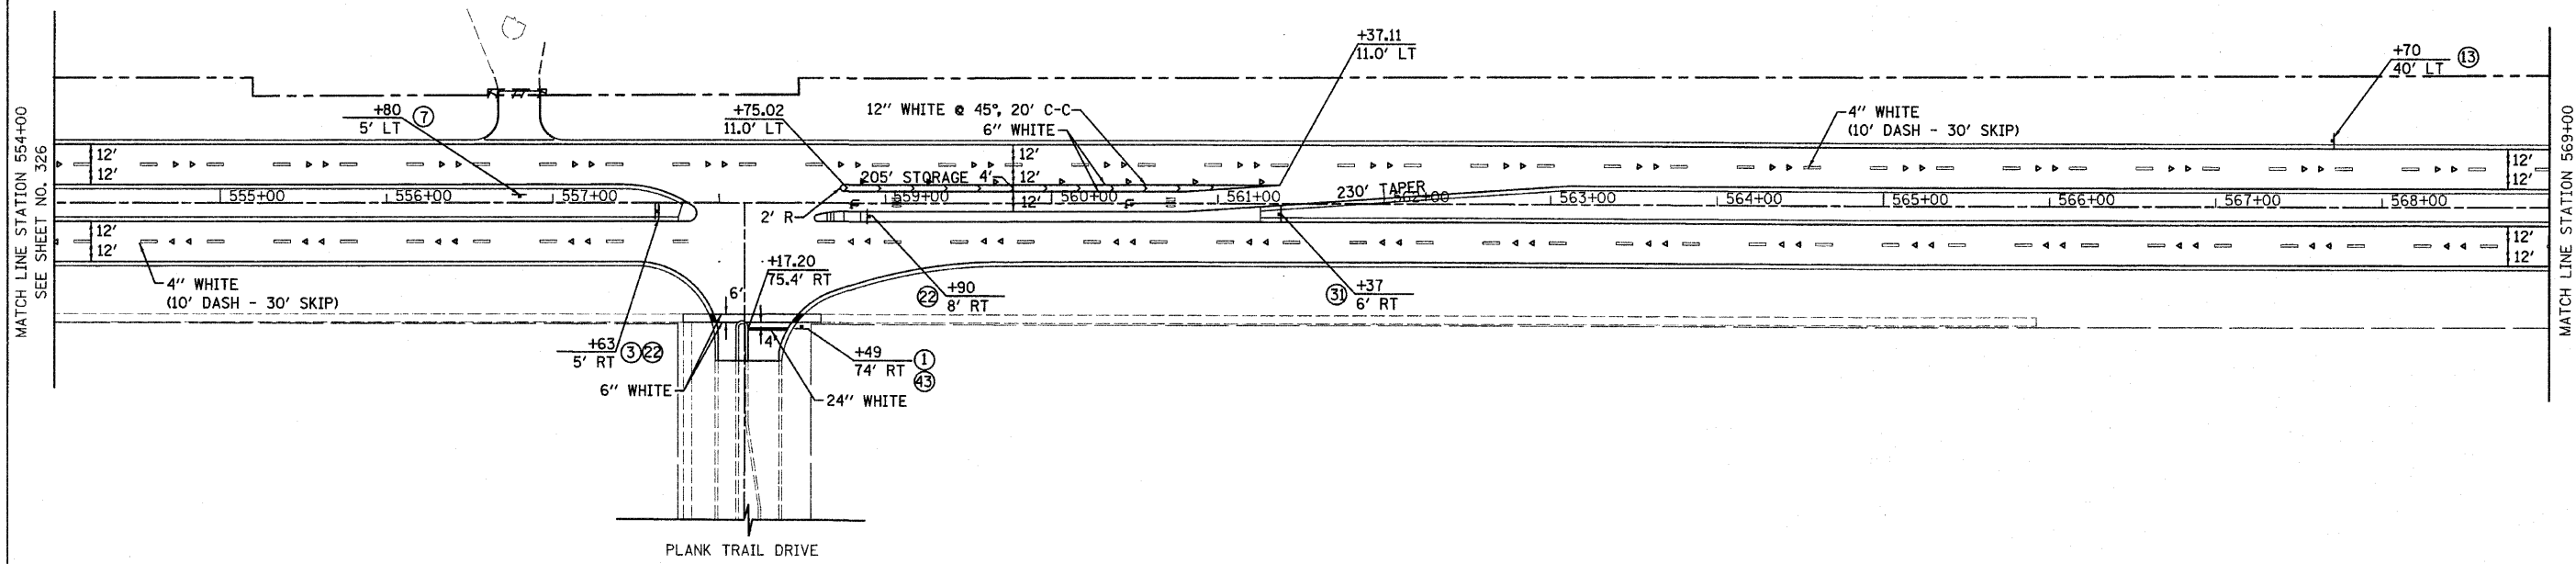

U.S. ROUTE 30

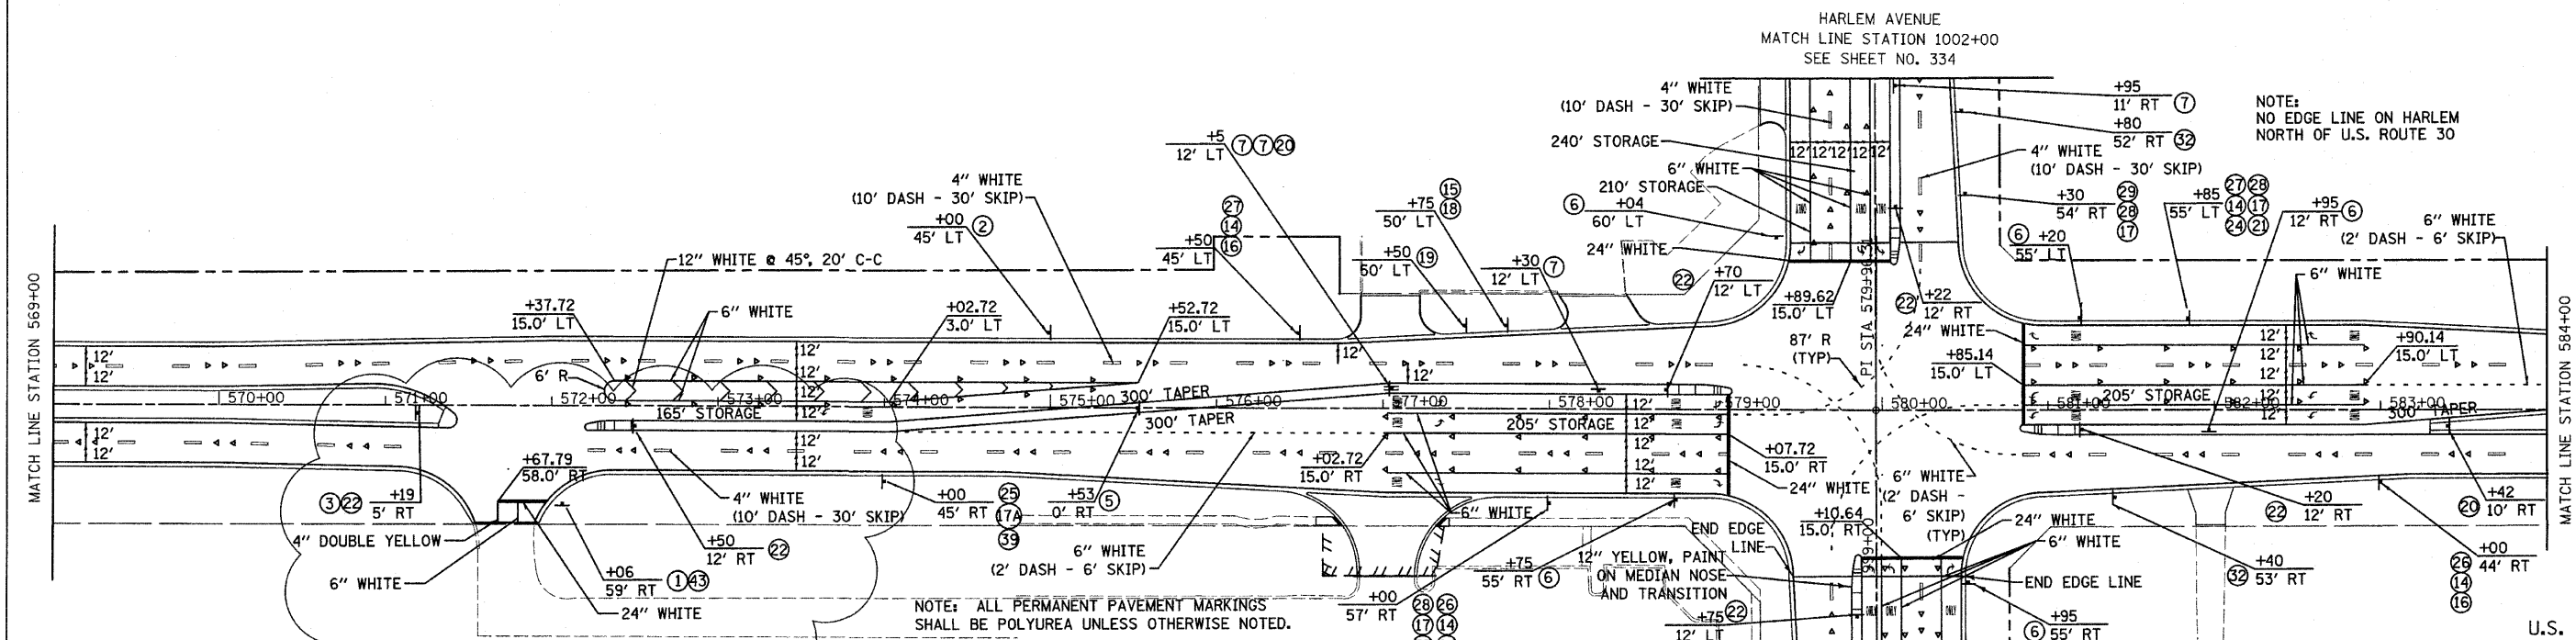

NOTE: ALL PERMANENT PAVEMENT MARKINGS SHALL BE POLYUREA UNLESS OTHERWISE NOTED.

SEE SHEET NO. 322 FOR SIGN LEGEND.

PAVEMENT MARKINGS ON HARLEM AVENUE, SOUTH OF US ROUTE 30 SHALL CONFORM TO THE COOK COUNTY HIGHWAY DEPARTMENT PERMANENT PAVEMENT MARKING STANDARDS.

REVISIONS	
NAME	DATE
ADDENDUM #1	12/10

ILLINOIS DEPARTMENT OF TRANSPORTATION

U.S. ROUTE 30 SIGNING AND STRIPING PLANS

STATION 554+00 TO STATION 584+00

50 0 50
SCALE IN FEET

DATE 6/11/2010

DRAWN BY DJK
CHECKED BY JRV

HARLEM AVENUE
MATCH LINE STATION 998+00
SEE SHEET NO. 333

U.S. ROUTE 30