
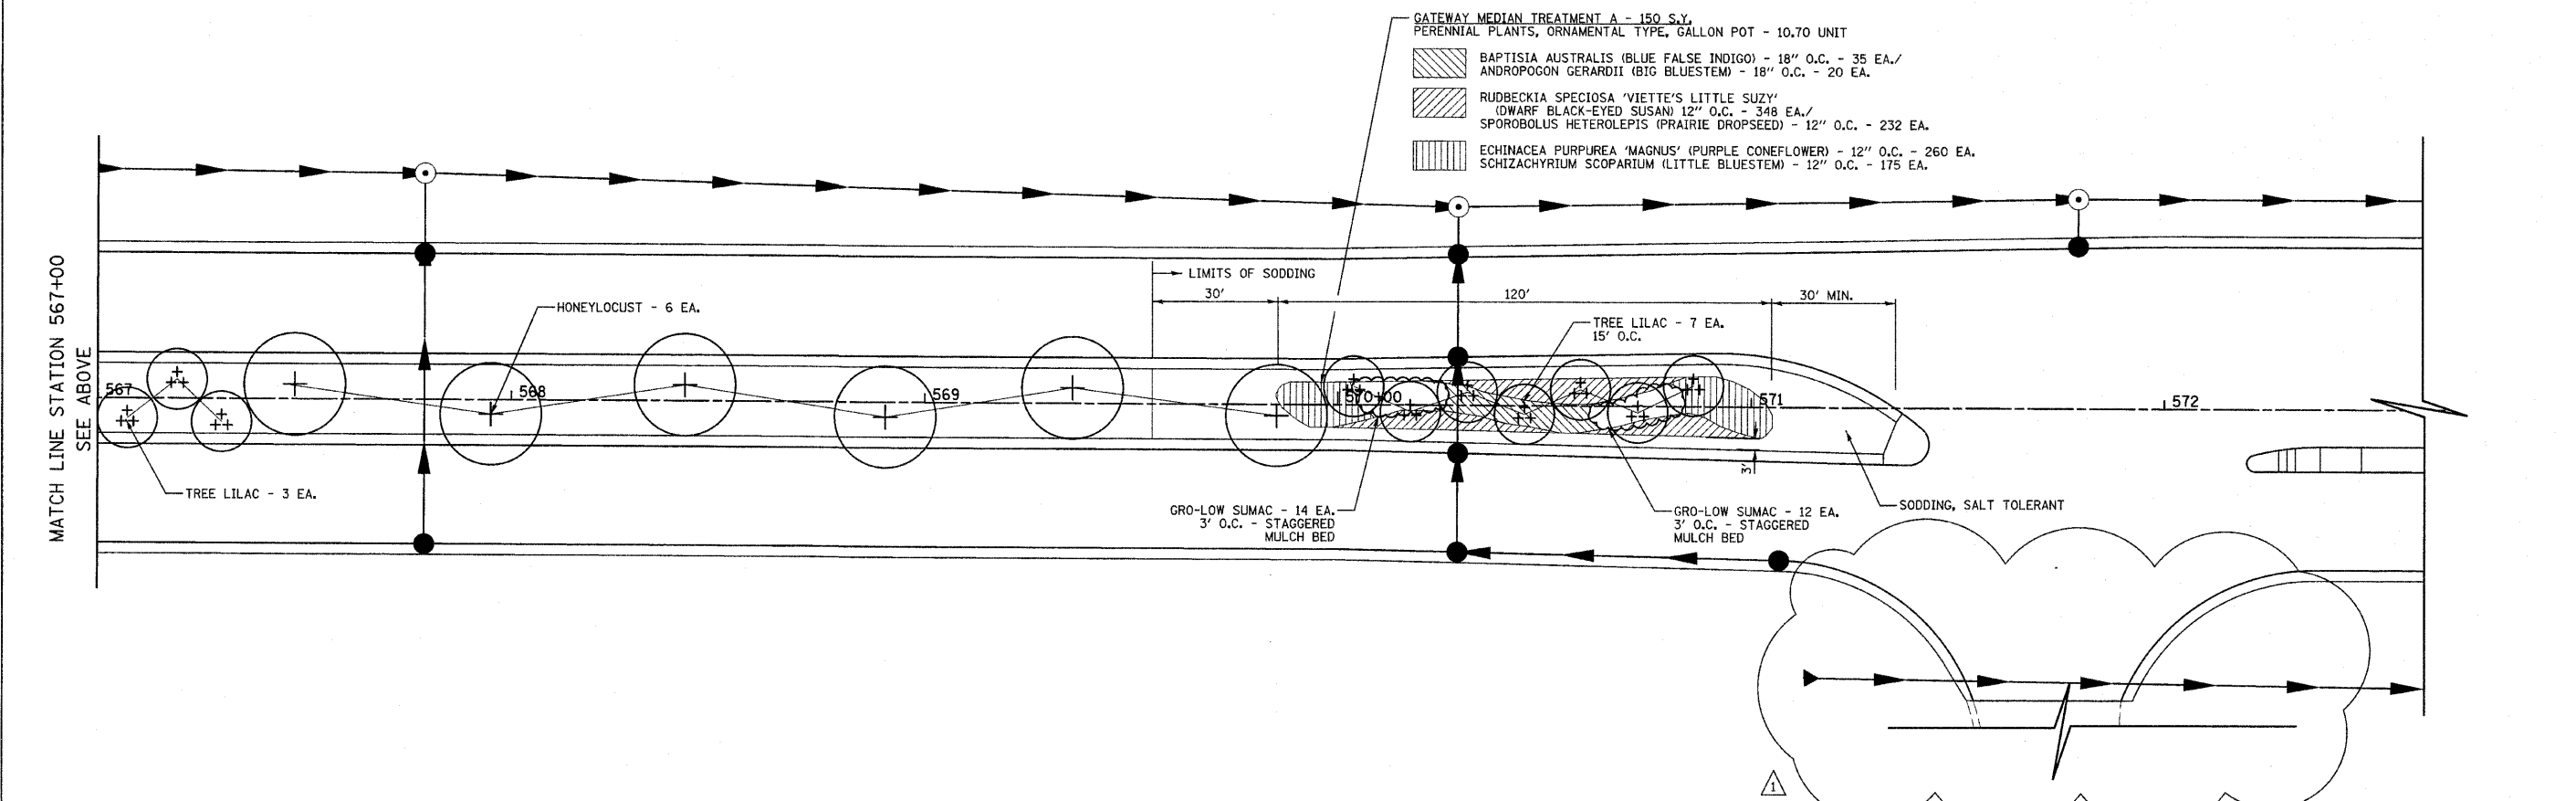


F.A.P. RTE.	SECTION	COUNTY	TOTAL SHEETS	SHEET NO.
353	(12&13)WRS-4	WILL	608	357
STA.		TO STA.		
FED. ROAD DIST. NO. 1		ILLINOIS FED. AID PROJECT		

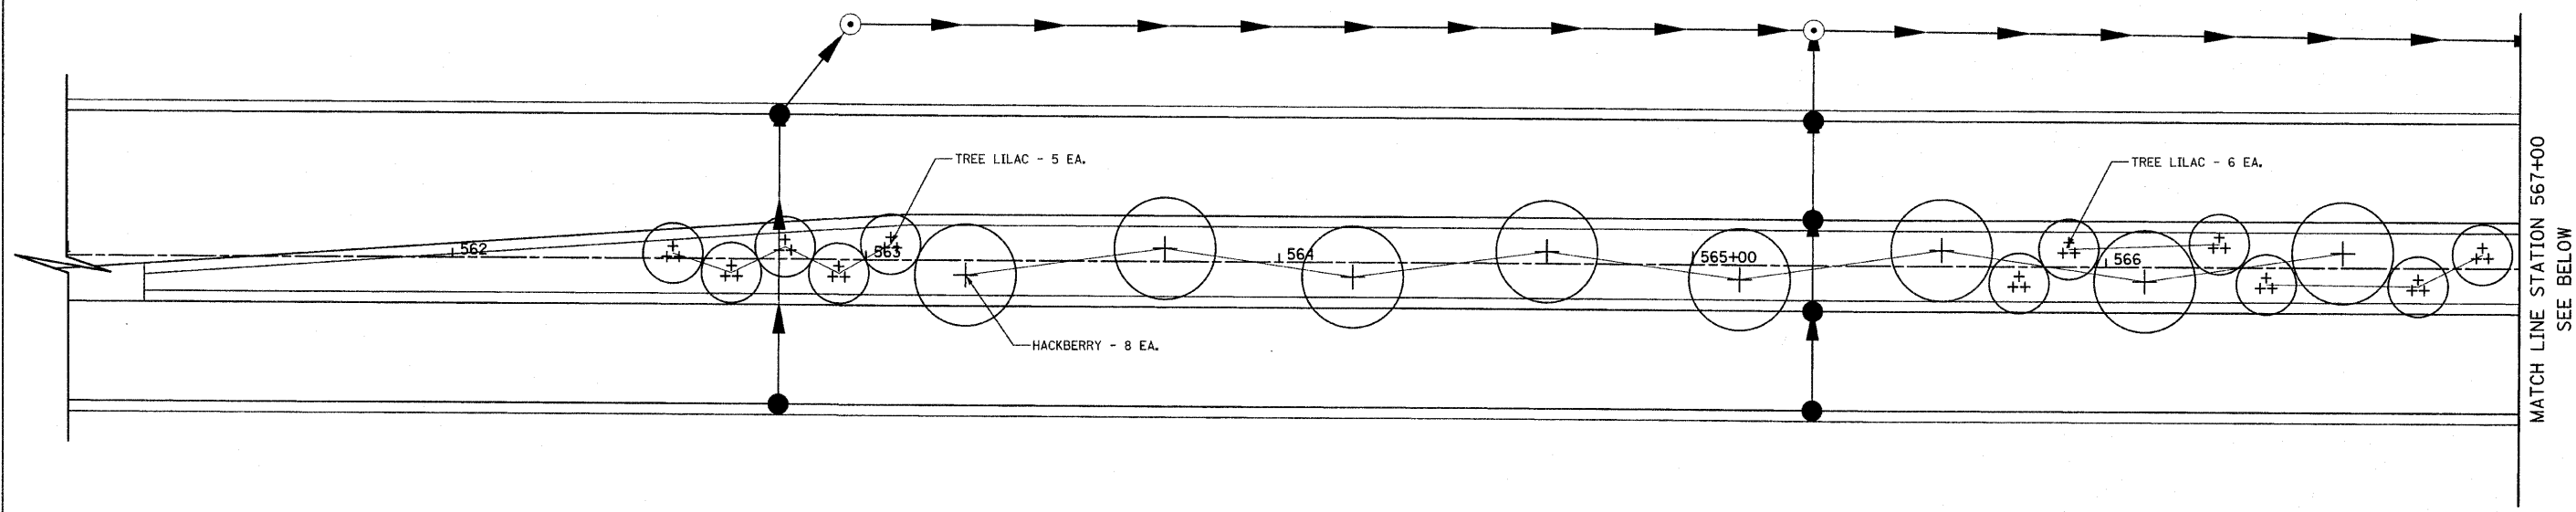

- GATEWAY MEDIAN TREATMENT A - 150 S.Y.
 PERENNIAL PLANTS, ORNAMENTAL TYPE, GALLON POT - 10.70 UNIT
- BAPTISIA AUSTRALIS (BLUE FALSE INDIGO) - 18" O.C. - 35 EA./
 ANDROPOGON GERARDII (BIG BLUESTEM) - 18" O.C. - 20 EA.
 - RUDBECKIA SPECIOSA 'VIETTE'S LITTLE SUZY' (DWARF BLACK-EYED SUSAN) 12" O.C. - 348 EA./
 SPOROBOLUS HETEROLEPIS (PRAIRIE DROPSEED) - 12" O.C. - 232 EA.
 - ECHINACEA PURPUREA 'MAGNUS' (PURPLE CONEFLOWER) - 12" O.C. - 260 EA.
 SCHIZACHYRIUM SCOPARIUM (LITTLE BLUESTEM) - 12" O.C. - 175 EA.

MATCH LINE STATION 567+00
SEE ABOVE

MATCH LINE STATION 567+00
SEE BELOW

REVISIONS	
NAME	DATE
ADDENDUM #1	12/10

ILLINOIS DEPARTMENT OF TRANSPORTATION
MEDIAN PLANTING PLAN
US ROUTE 30

SCALE IN FEET
 20 0 20
 DATE 6/11/2010

DRAWN BY DJK
 CHECKED BY JRV