


PLOT DATE = 1/29/2011  
 FILE NAME = I:\3151\cond\shoes\Addressum\0182\PRP\0182.dwg  
 PLOT SCALE = 10.00000 / IN.  
 USER NAME = krk

ORIGINAL SURVEY PLOTTED  
 SURVEY PLOTTED  
 NOTE BOOK TEMPLATE  
 AREAS CHECKED

FINAL SURVEY PLOTTED  
 SURVEY PLOTTED  
 NOTE BOOK TEMPLATE  
 AREAS CHECKED


BY \_\_\_\_\_ DATE \_\_\_\_\_

BY \_\_\_\_\_ DATE \_\_\_\_\_

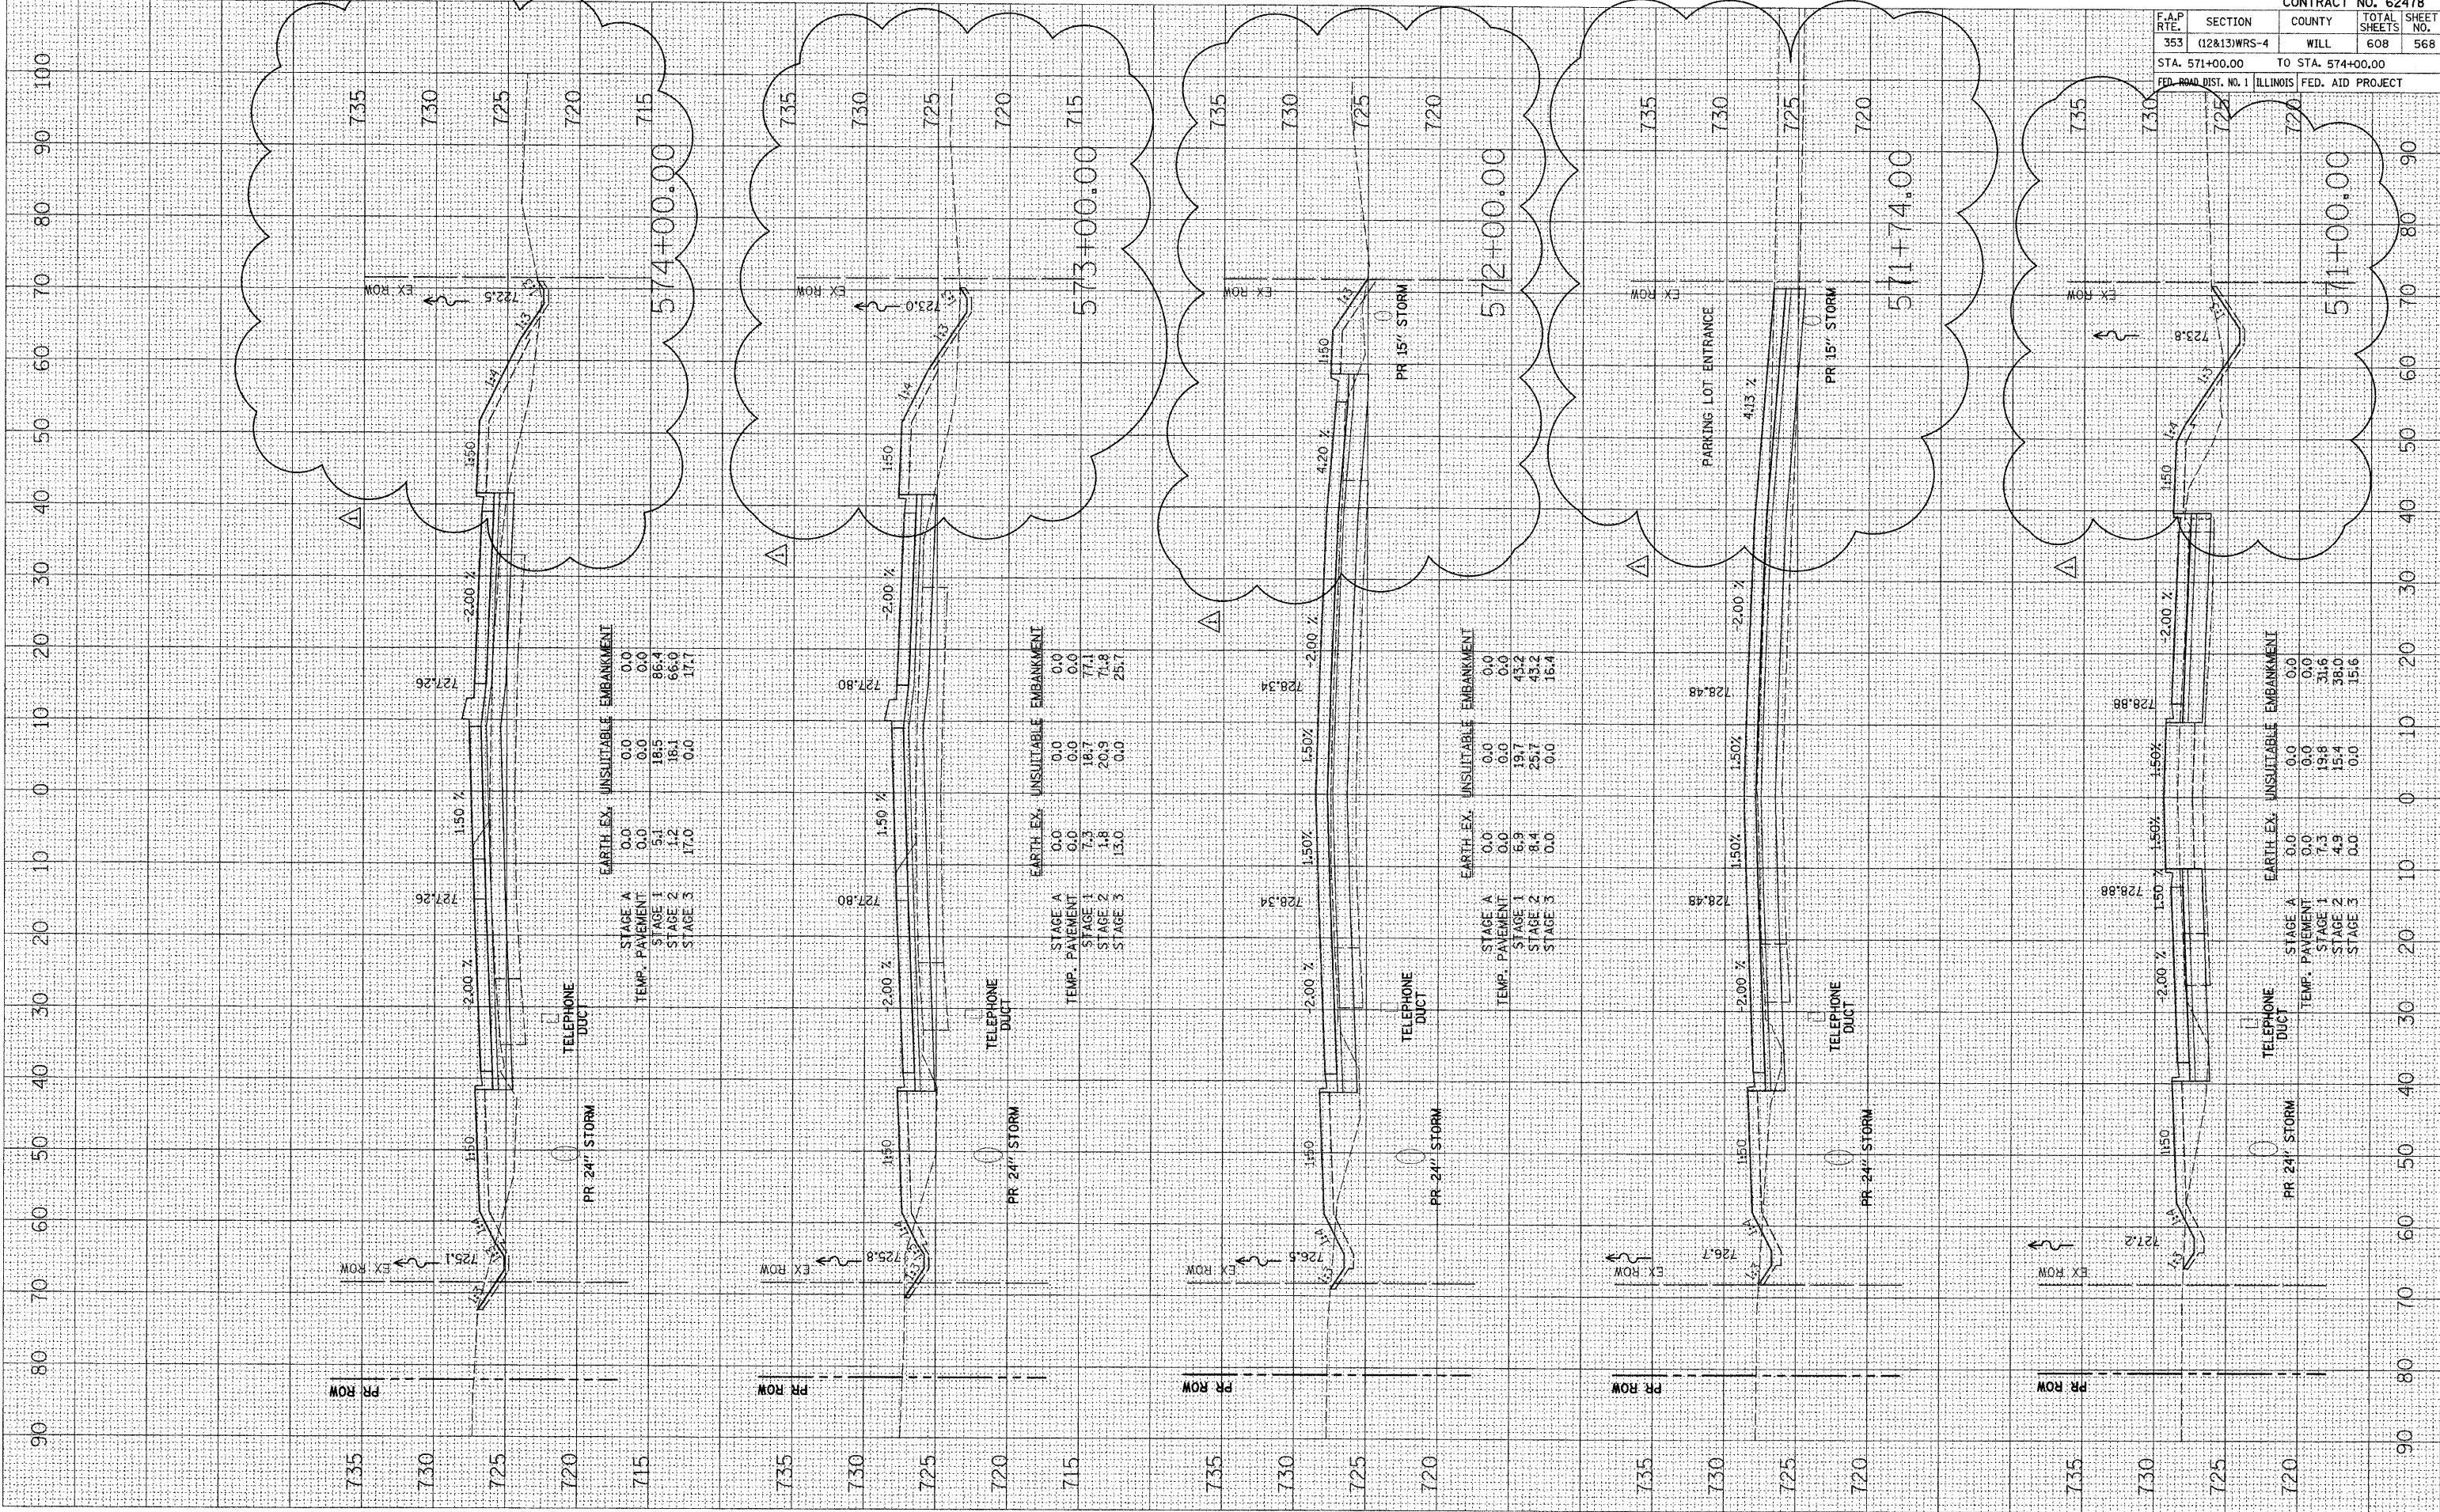

F.A.P. SECTION		CONTRACT NO. 62478	
353	(12&13)WRS-4	WILL	TOTAL SHEETS 608 SHEET NO. 568
STA. 571+00.00		TO STA. 574+00.00	
FED. ROAD DIST. NO. 1 ILLINOIS FED. AID PROJECT			

REVISION DATE  
 ADDENDUM #1 12/10

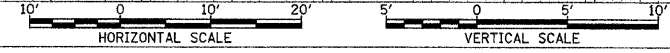

U.S. ROUTE 30