


| | | | | |
|---------------------|--------------|----------------|------------------|----------|
| F.A.P. RITE | SECTION | COUNTY | TOTAL SHEETS | DWG. NO. |
| 353 | (12&13)WRS-3 | WILL | 1235 | 89 |
| STA. 202+00 | | TO STA. 215+00 | | |
| FED. ROAD DIST. NO. | | ILLINOIS | FED. AID PROJECT | |
| CONTRACT NO. 62479 | | | | |

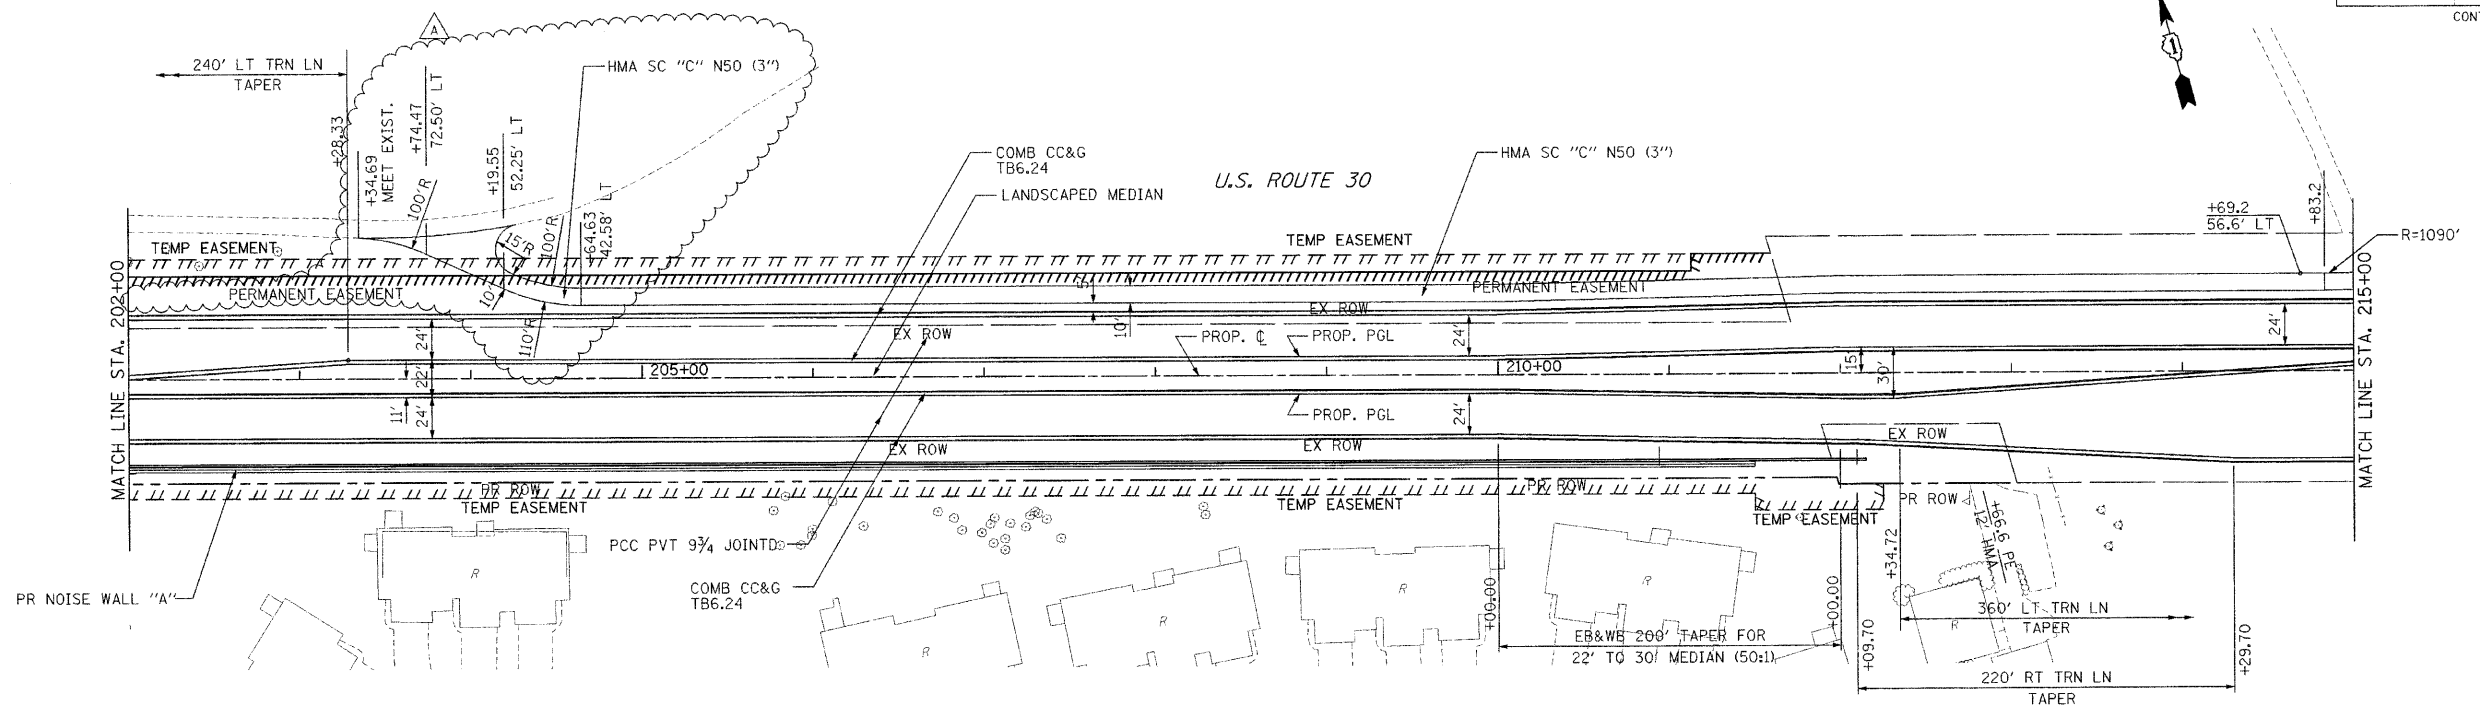

THE GENERAL CONTRACTOR IS REQUIRED TO HIRE AN ENVIRONMENTAL FIRM WITH AT LEAST FIVE (5) DOCUMENTED LEAKING UNDERGROUND STORAGE TANK (LUST) CLEANUPS OR THAT IS PREQUALIFIED IN HAZARDOUS WASTE BY THE DEPARTMENT TO REMEDIATE THE SOIL CONTAMINATION AND MONITOR FOR WORKER PROTECTION.

