


ORIGINAL SURVEY PLOTTED DATE  
 FINAL SURVEY REVISIONS DATE  
 NOTE BOOK NO. REVISIONS DATE  
 AREAS CHECKED

DATE  
 BY  
 DATE  
 BY

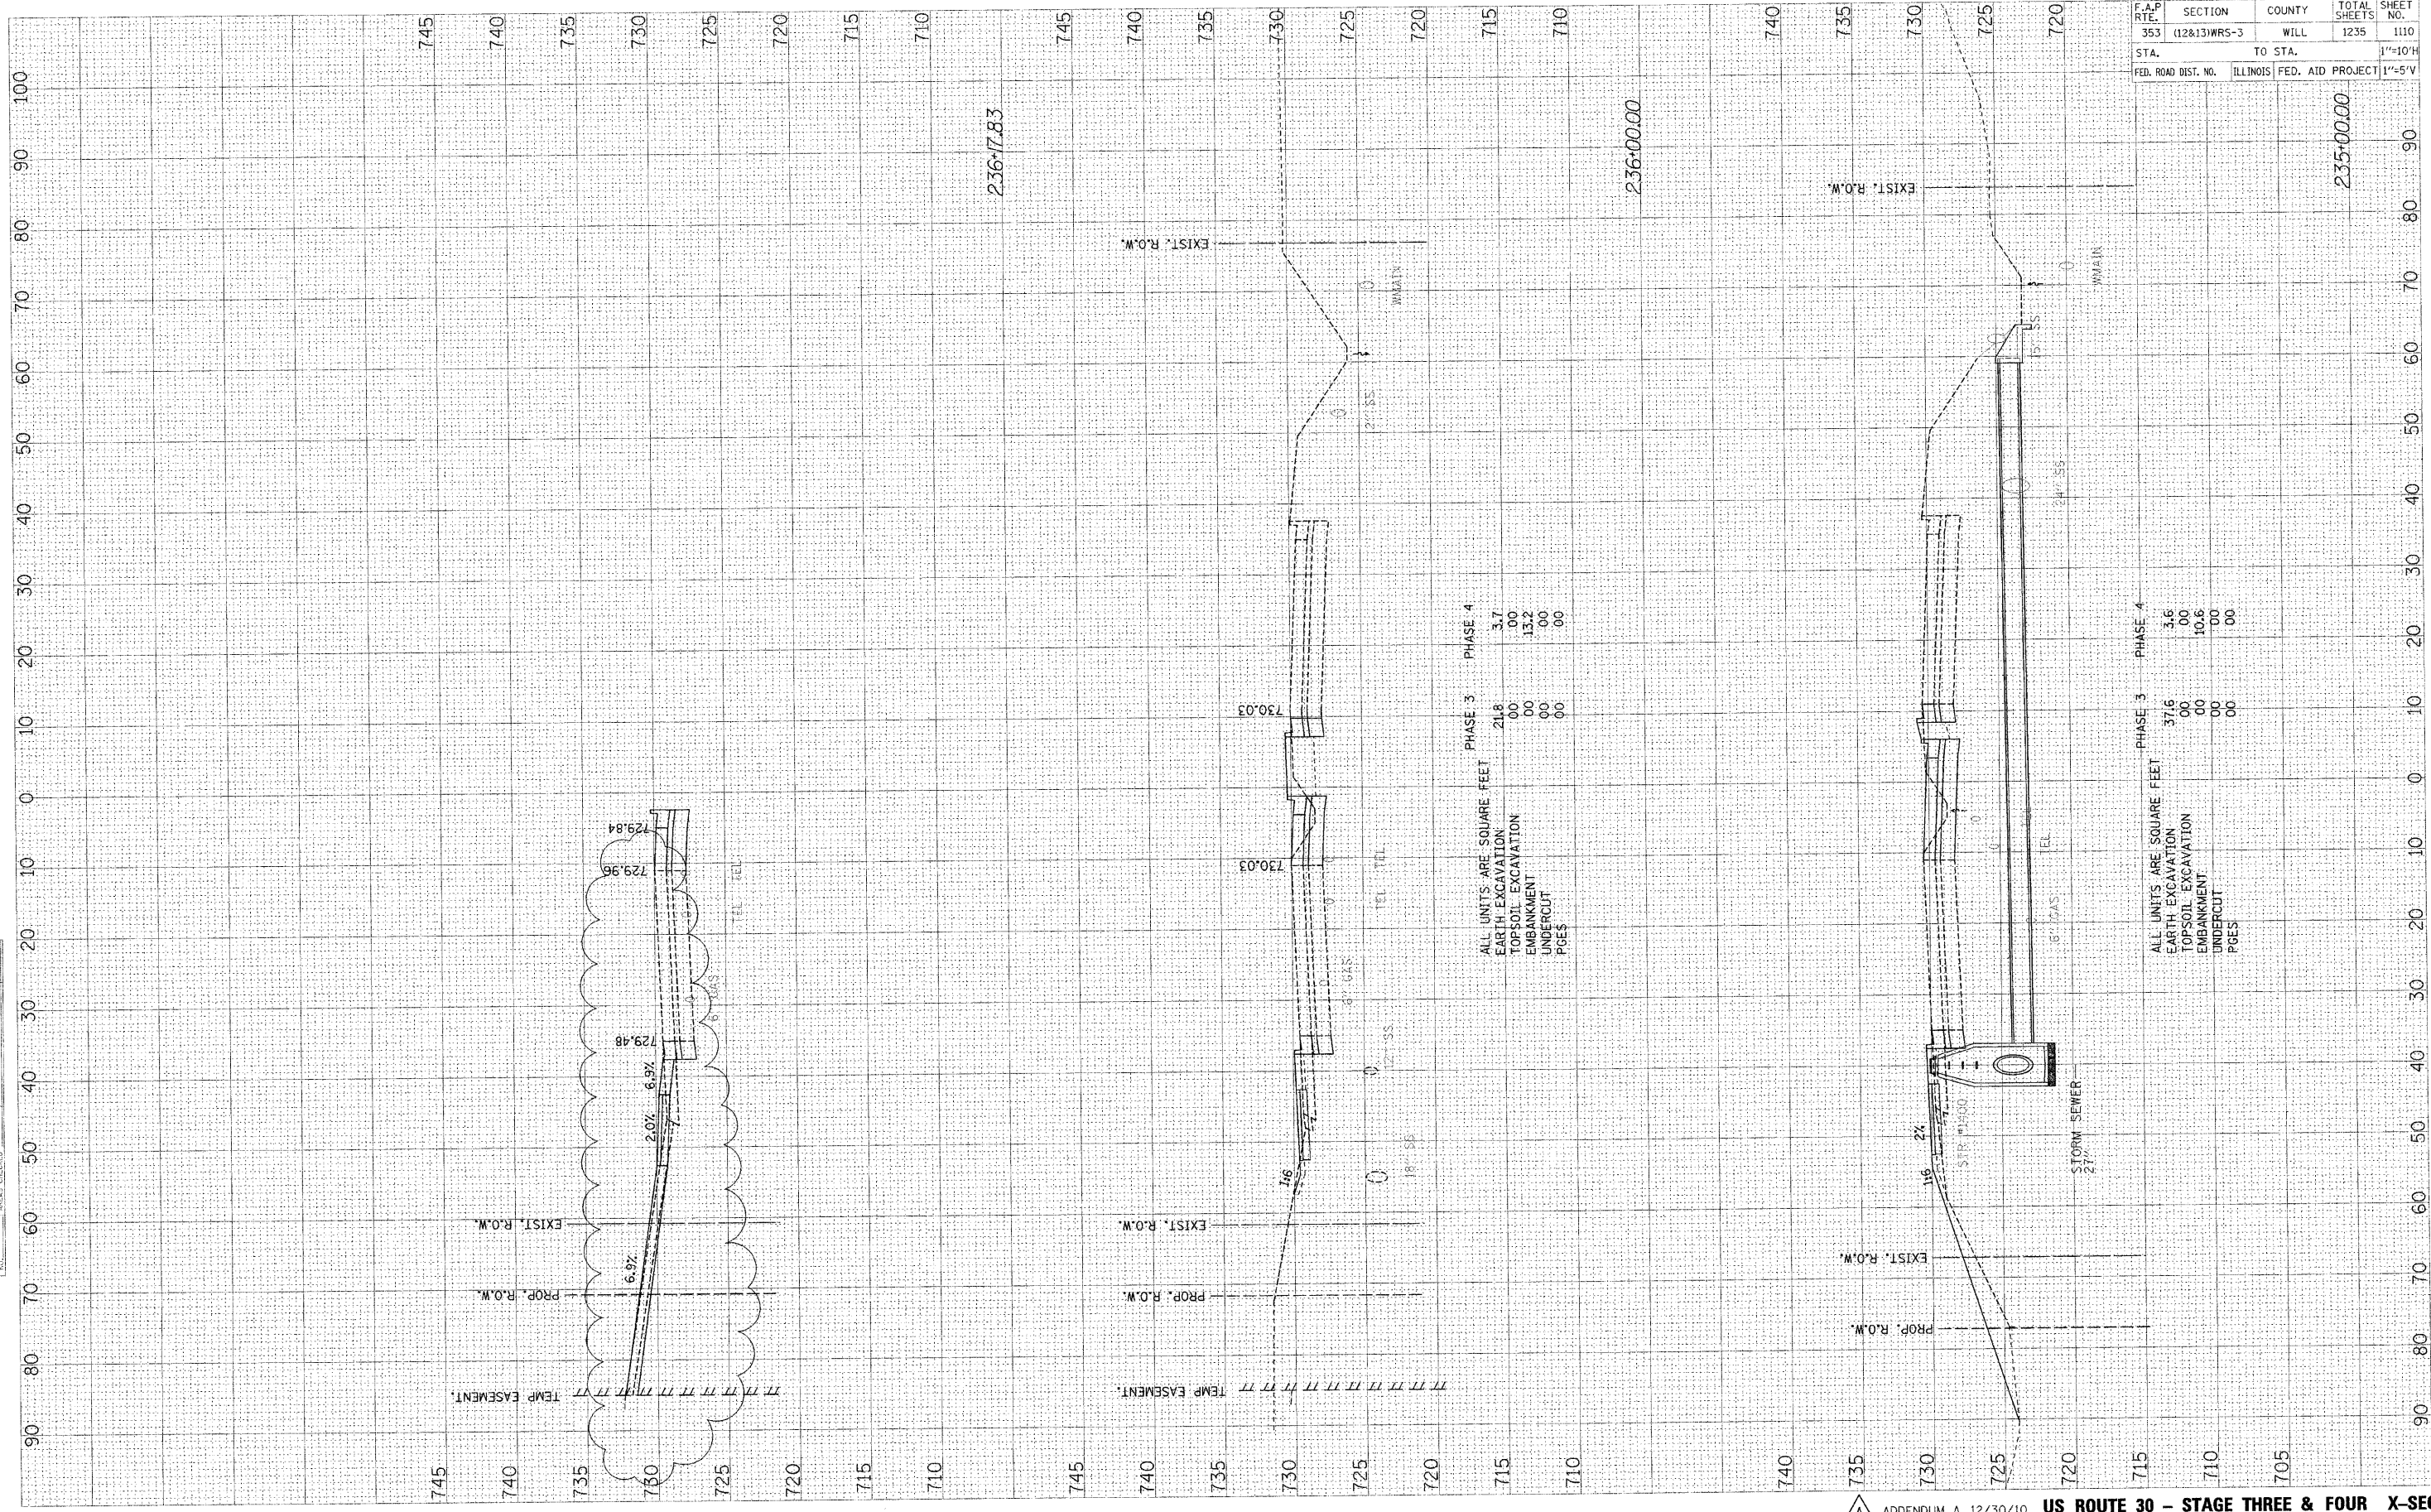

ALL UNITS ARE SQUARE FEET

	PHASE 3	PHASE 4
EARTH EXCAVATION	248	3.7
TOPSOIL EXCAVATION	00	00
EMBANKMENT	00	13.2
UNDERCUT	00	00
TOTAL	00	00

ALL UNITS ARE SQUARE FEET

	PHASE 3	PHASE 4
EARTH EXCAVATION	37.6	3.6
TOPSOIL EXCAVATION	00	00
EMBANKMENT	00	10.6
UNDERCUT	00	00
TOTAL	00	00

F.A.P. RTE.	SECTION	COUNTY	TOTAL SHEETS	SHEET NO.
353	(12&13)WRS-3	WILL	1235	1110
STA. TO STA.			1"=10'H	
FED. ROAD DIST. NO.			ILLINOIS FED. AID PROJECT	
			1"=5'V	