


FINAL SURVEY PLOTTED AREAS CHECKED

DATE: _____ BY: _____

ORIGINAL SURVEY PLOTTED AREAS CHECKED

DATE: _____ BY: _____

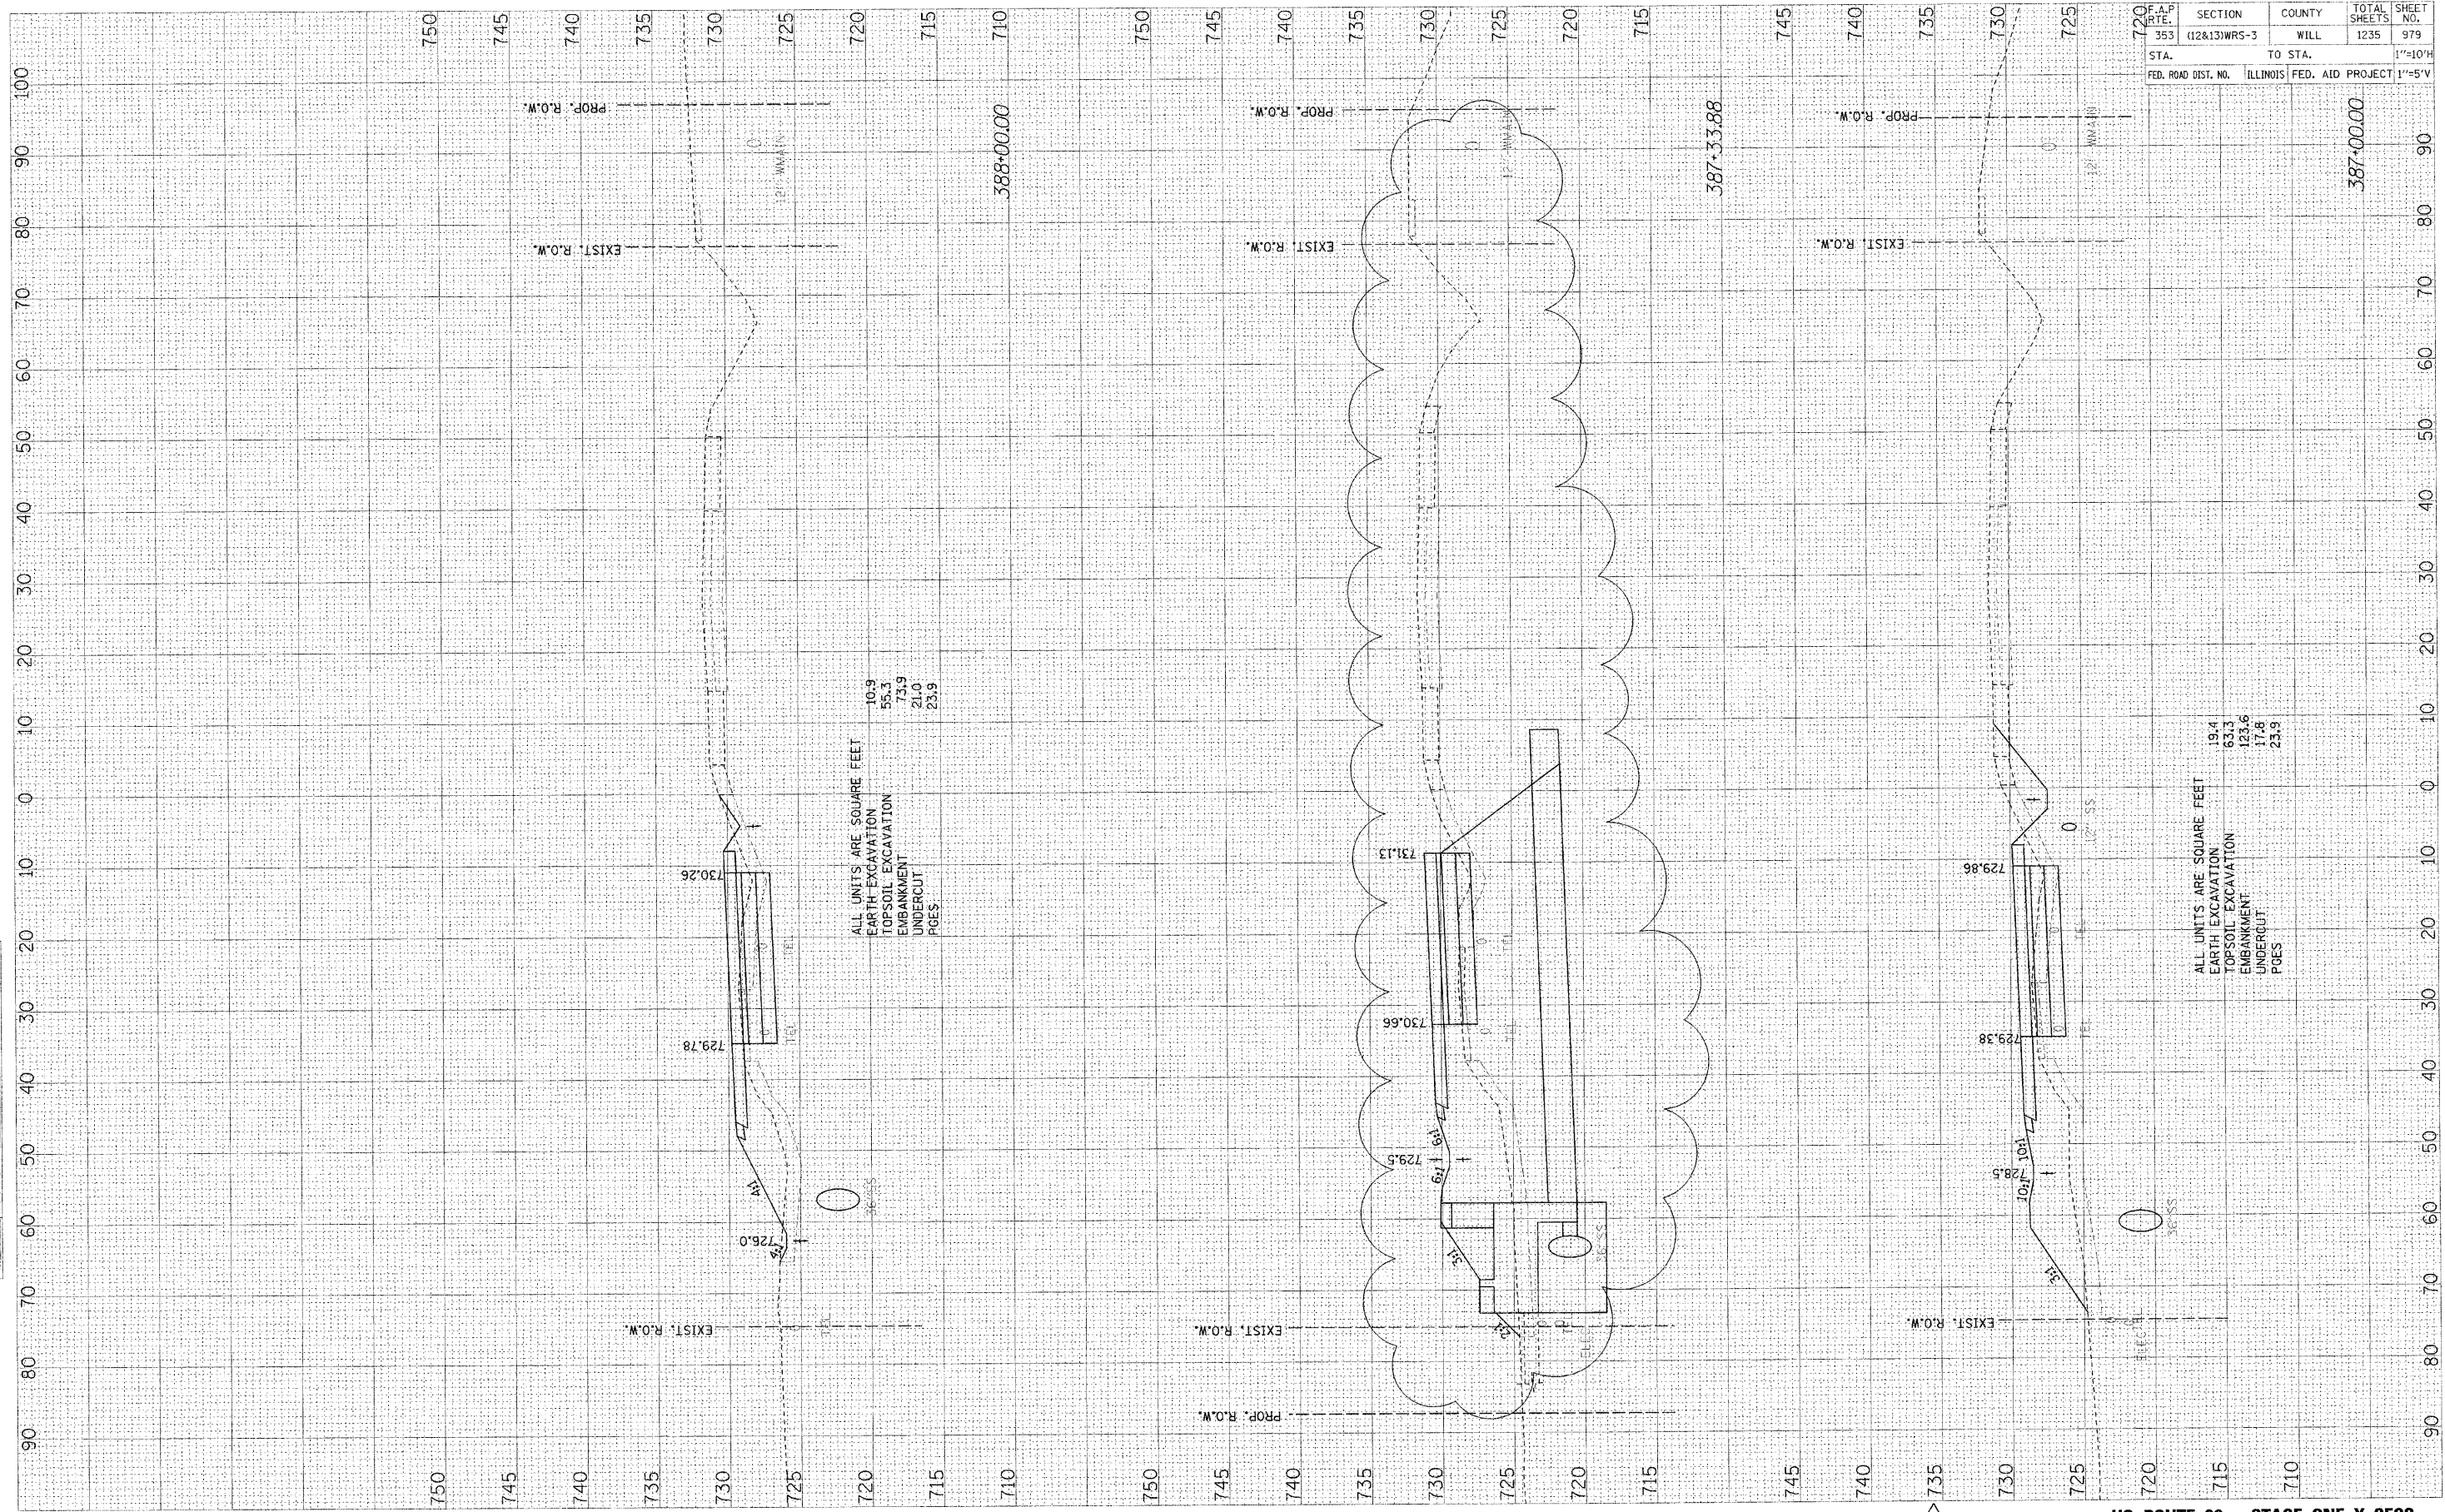

F.A.P. DATE	SECTION	COUNTY	TOTAL SHEETS	SHEET NO.
353	(12&13)WRS-3	WILL	1235	979
STA.	TO STA.		1"=10'H	
FED. ROAD DIST. NO.	ILLINOIS FED. AID PROJECT		1"=5'V	